


HARDWIRED OUTPUTS

INTERNAL PLC LOGIC

HARDWIRED INPUTS

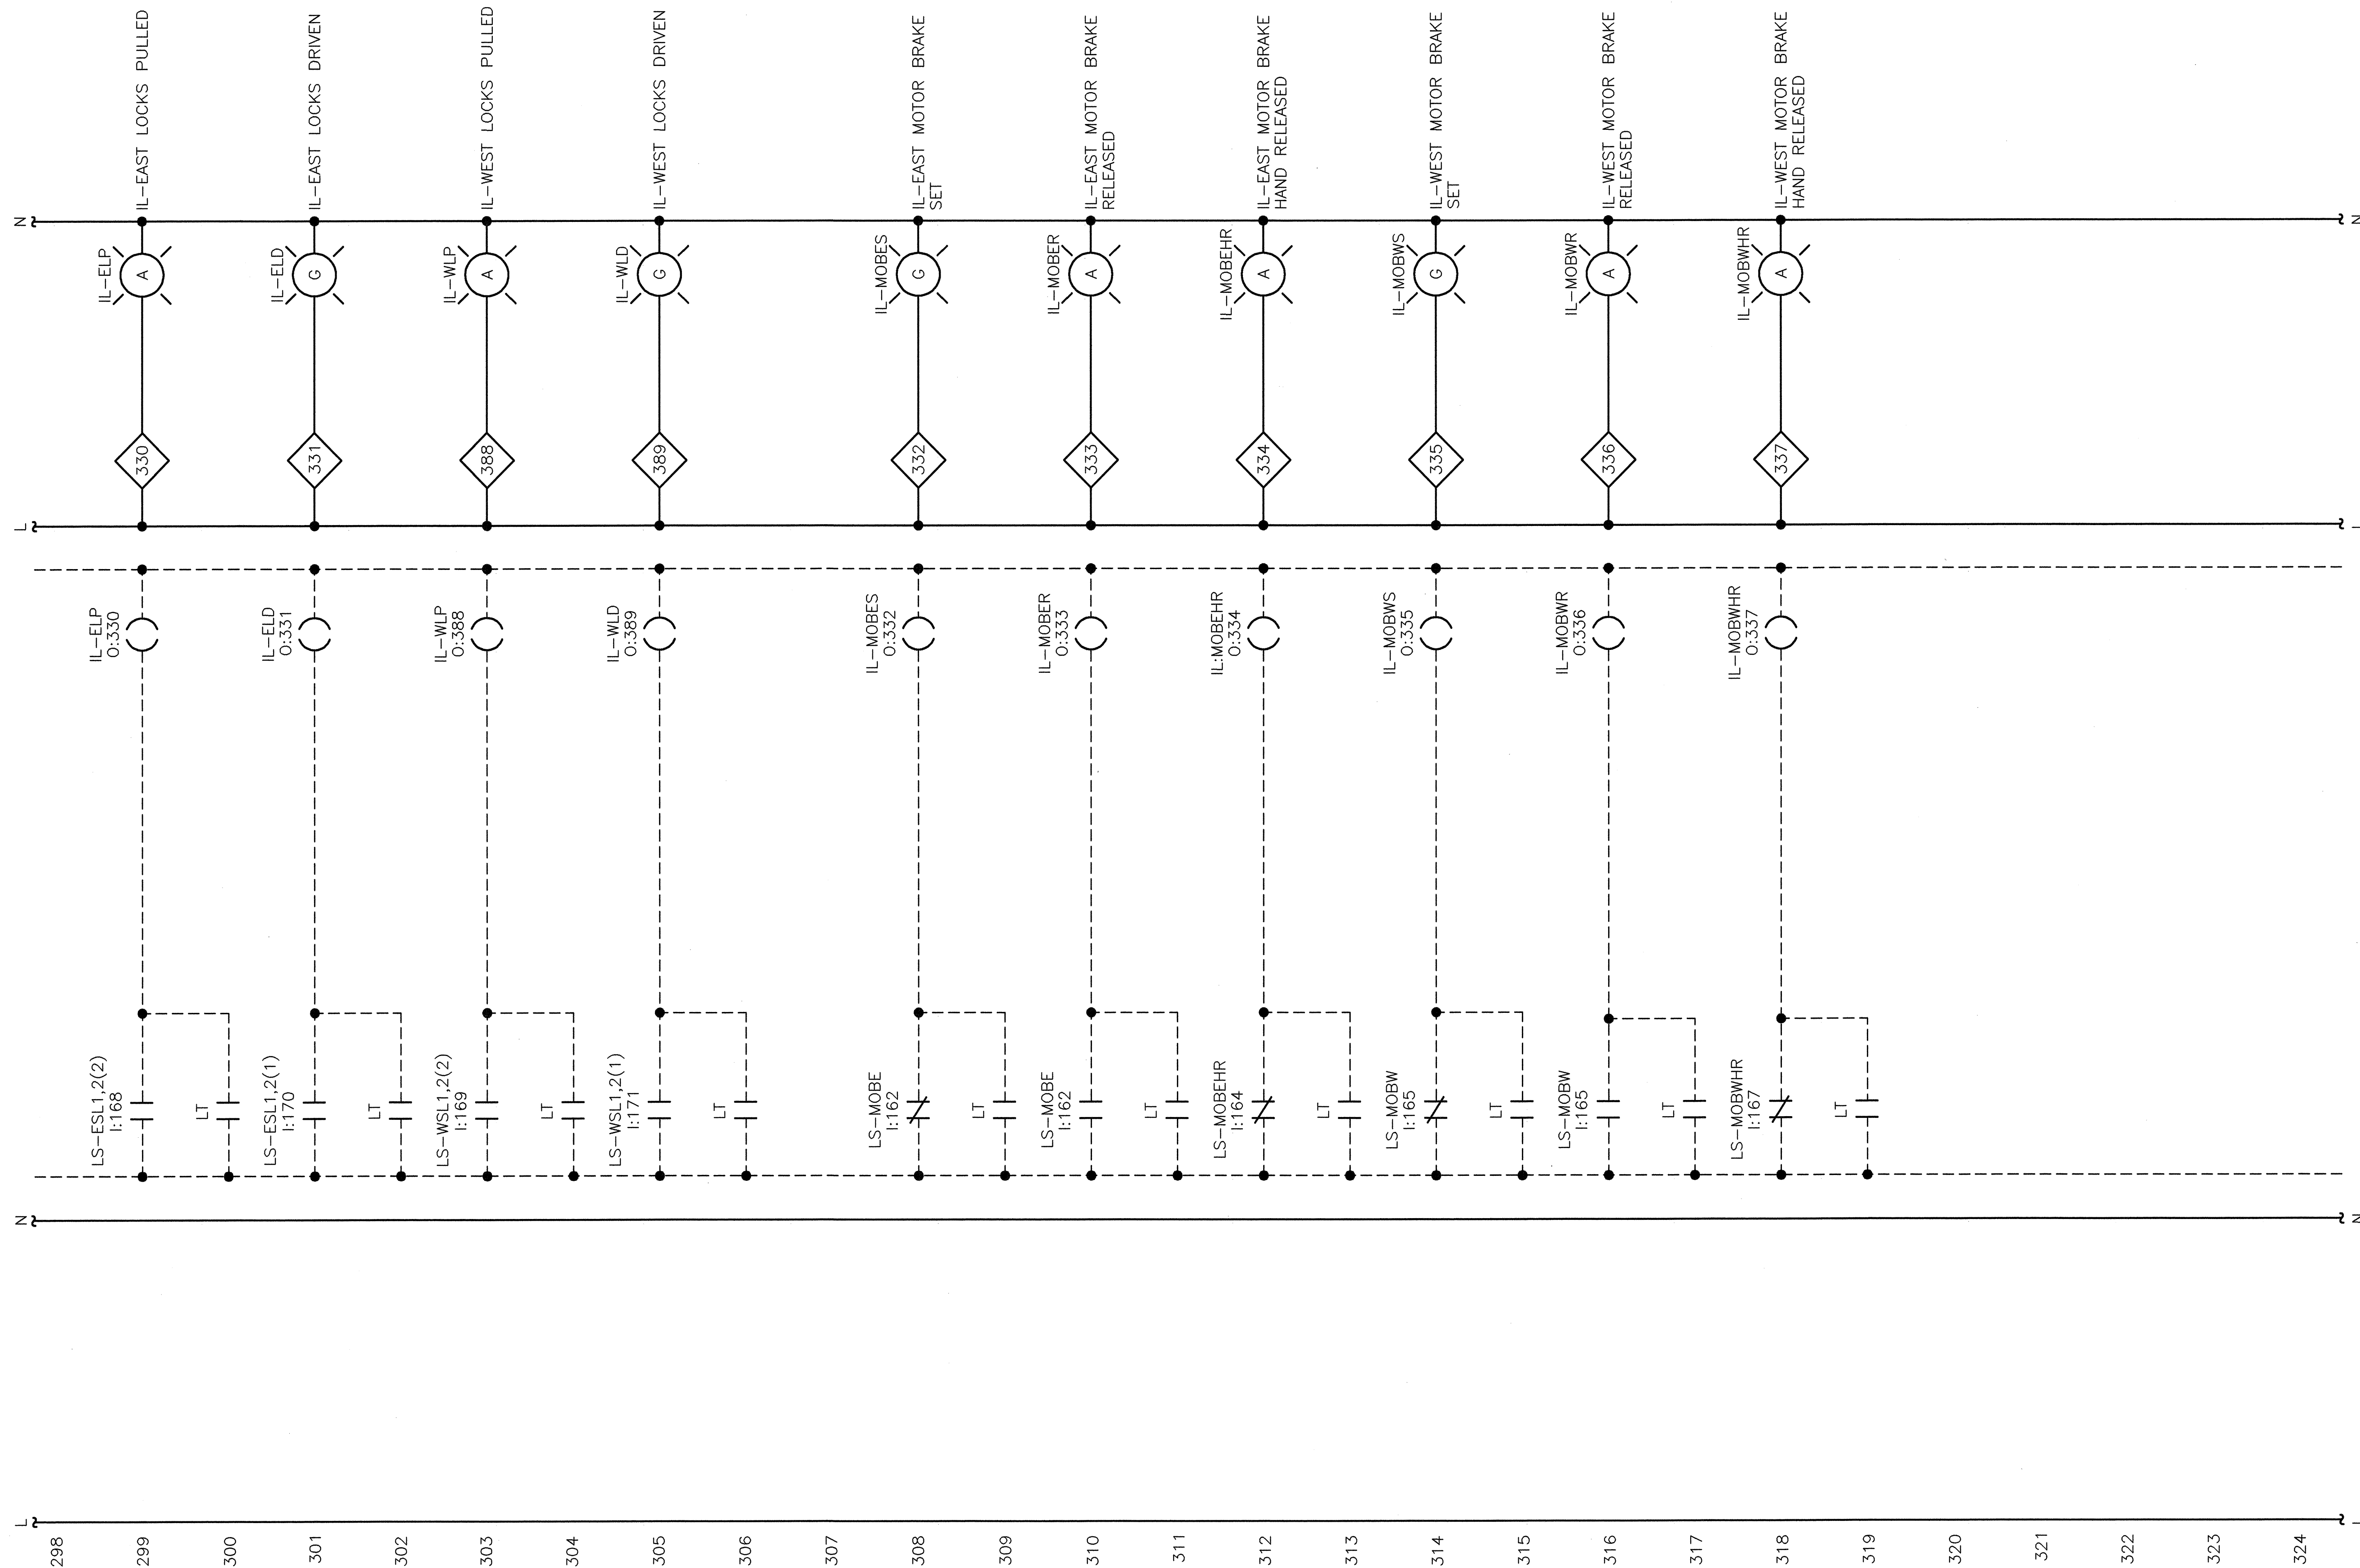

STATE OF NORTH CAROLINA
DEPARTMENT OF TRANSPORTATION
RALEIGH

CAPE FEAR RIVER CROSSING
WILMINGTON, NORTH CAROLINA
CONTROL CIRCUIT - 12

	DRAWN BY: R.L. REED
	SCALE: NONE
DESIGNED: G.L. FASICK	DATE: APRIL, 2005
CHECKED: N.E. ALGER	DRAWING NO. 26 OF 53

