
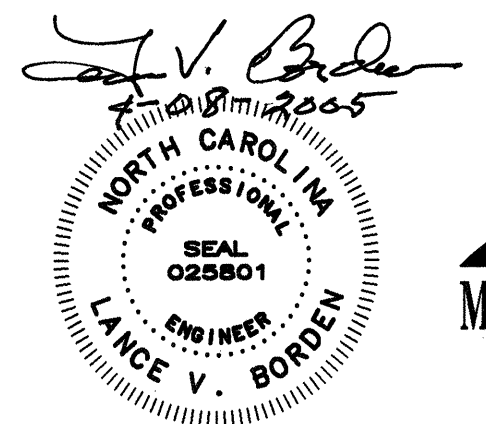


CCS.DWG

HARDWIRED OUTPUTS

INTERNAL PLC LOGIC

HARDWIRED INPUTS

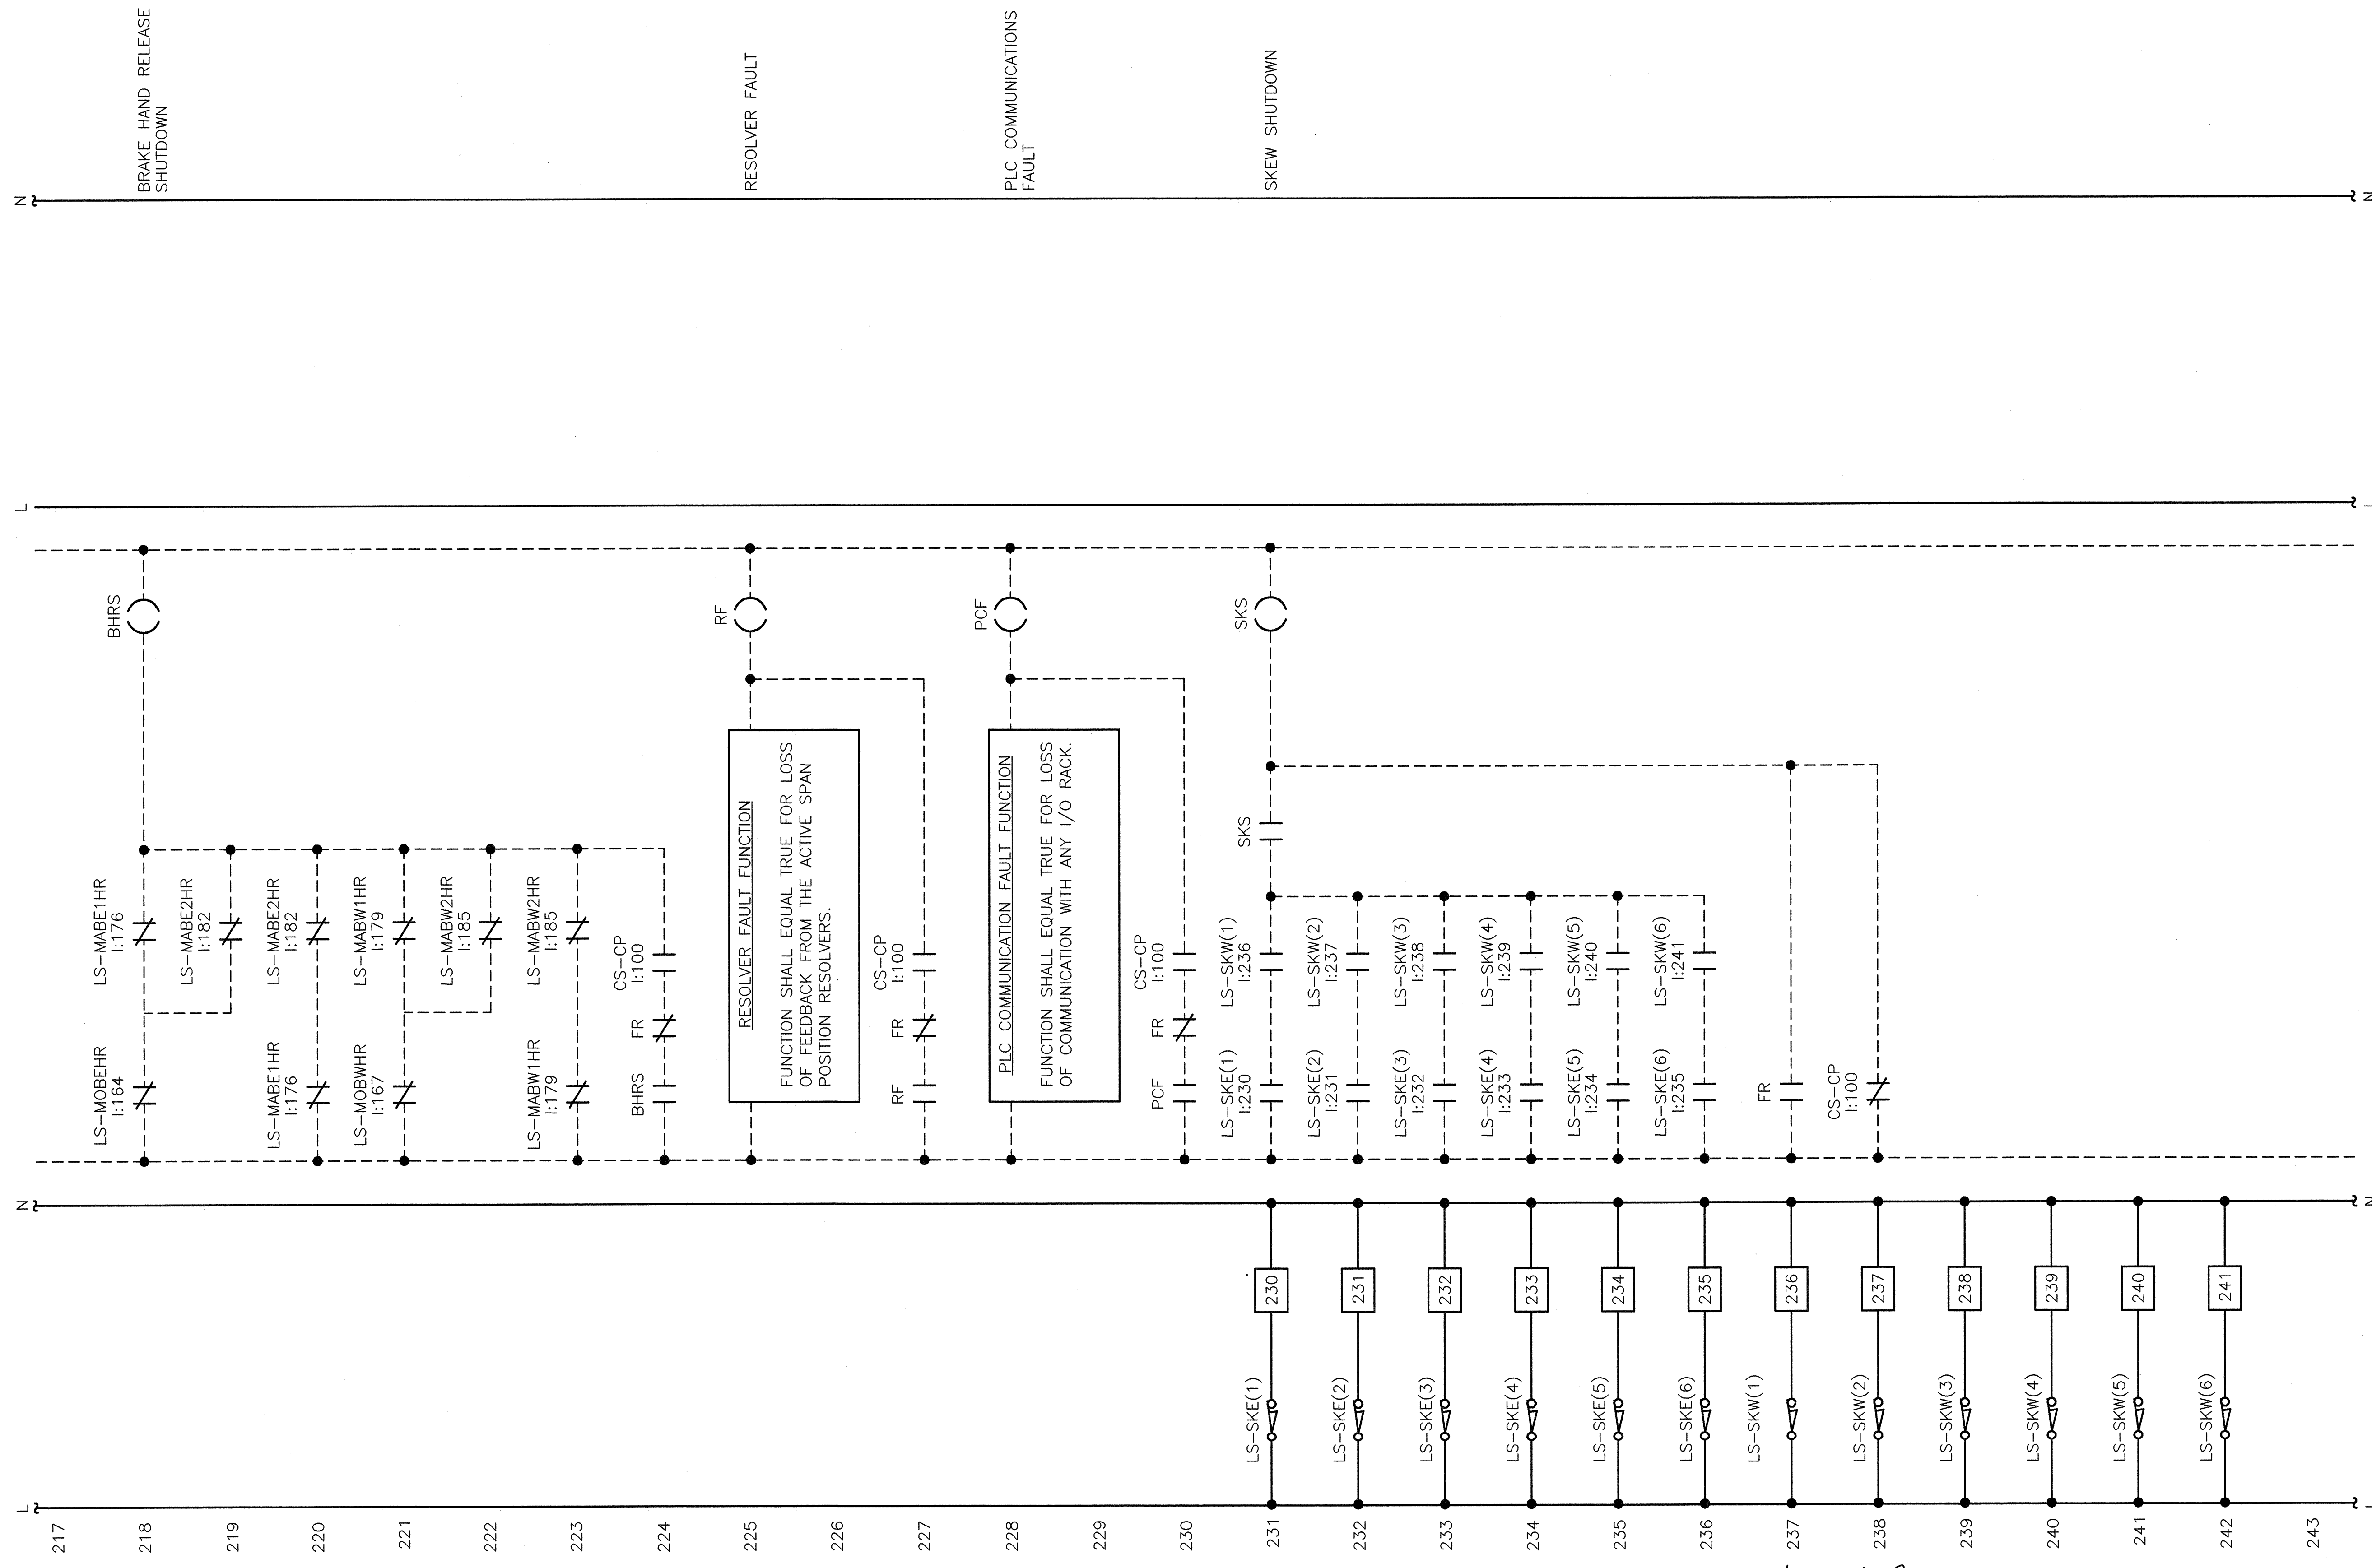

STATE OF NORTH CAROLINA			
DEPARTMENT OF TRANSPORTATION			
RALEIGH			
CAPE FEAR RIVER CROSSING			
WILMINGTON, NORTH CAROLINA			
CONTROL CIRCUIT - 9			
DESIGNED G.L. FASICK		DRAWN BY R.L. REED	
CHECKED N.E. ALGER		SCALE NONE	
DETAILED R.L. REED		DATE APRIL, 2005	
CHECKED G.L. FASICK		DRAWING NO. 23 OF 53	