


004.DWG

HARDWIRED INPUTS


INTERNAL PLC LOGIC

HARDWIRED OUTPUTS

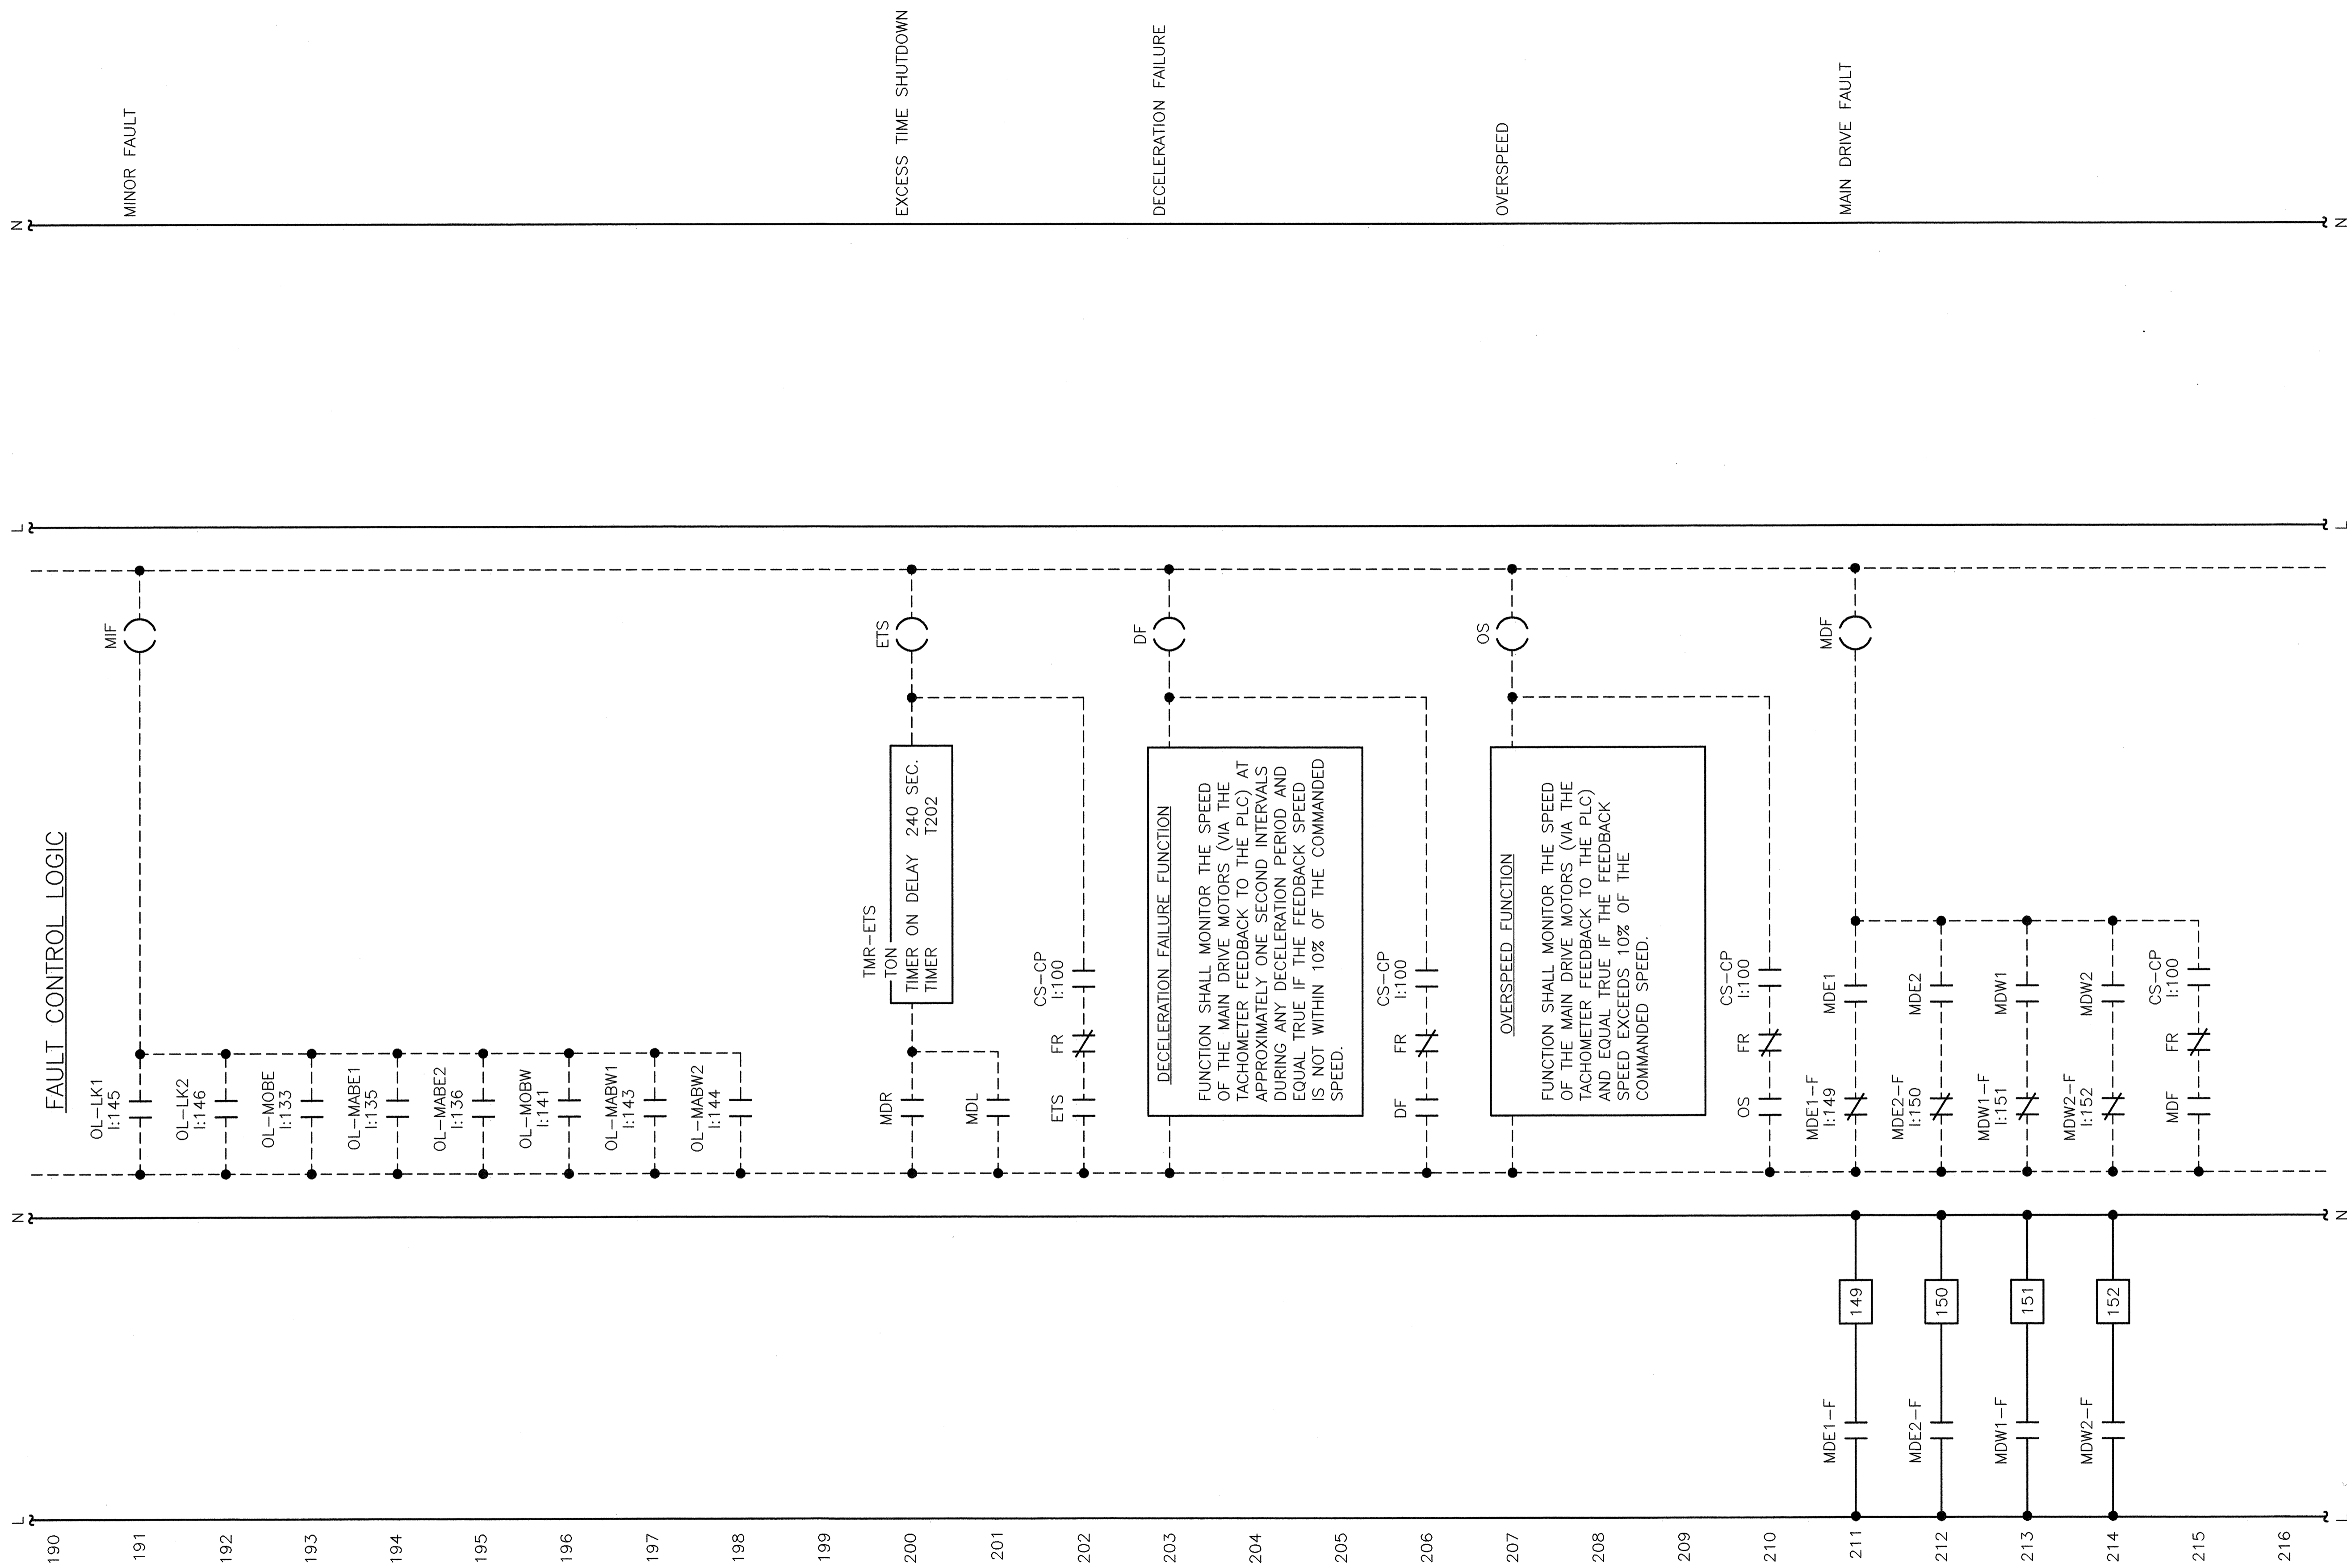

NOTES:

- 1. TIMER TO BE ADJUSTED AS MAY BE REQUIRED TO BE COMPATIBLE WITH BRIDGE OPERATING TIME.

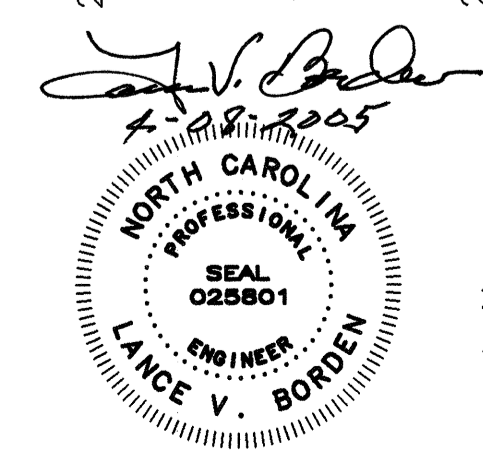

STATE OF NORTH CAROLINA			
DEPARTMENT OF TRANSPORTATION			
RALEIGH			
CAPE FEAR RIVER CROSSING			
WILMINGTON, NORTH CAROLINA			
CONTROL CIRCUIT - 8			
DESIGNED	G.L. FASICK	DATE	APRIL, 2005
CHECKED	N.E. ALGER	DRAWING NO.	22 OF 53
DRAWN BY	R.L. REED	SCALE	NONE
DETAILED	R.L. REED		