


FOR CONTINUATION, SEE DRAWING NO. 5

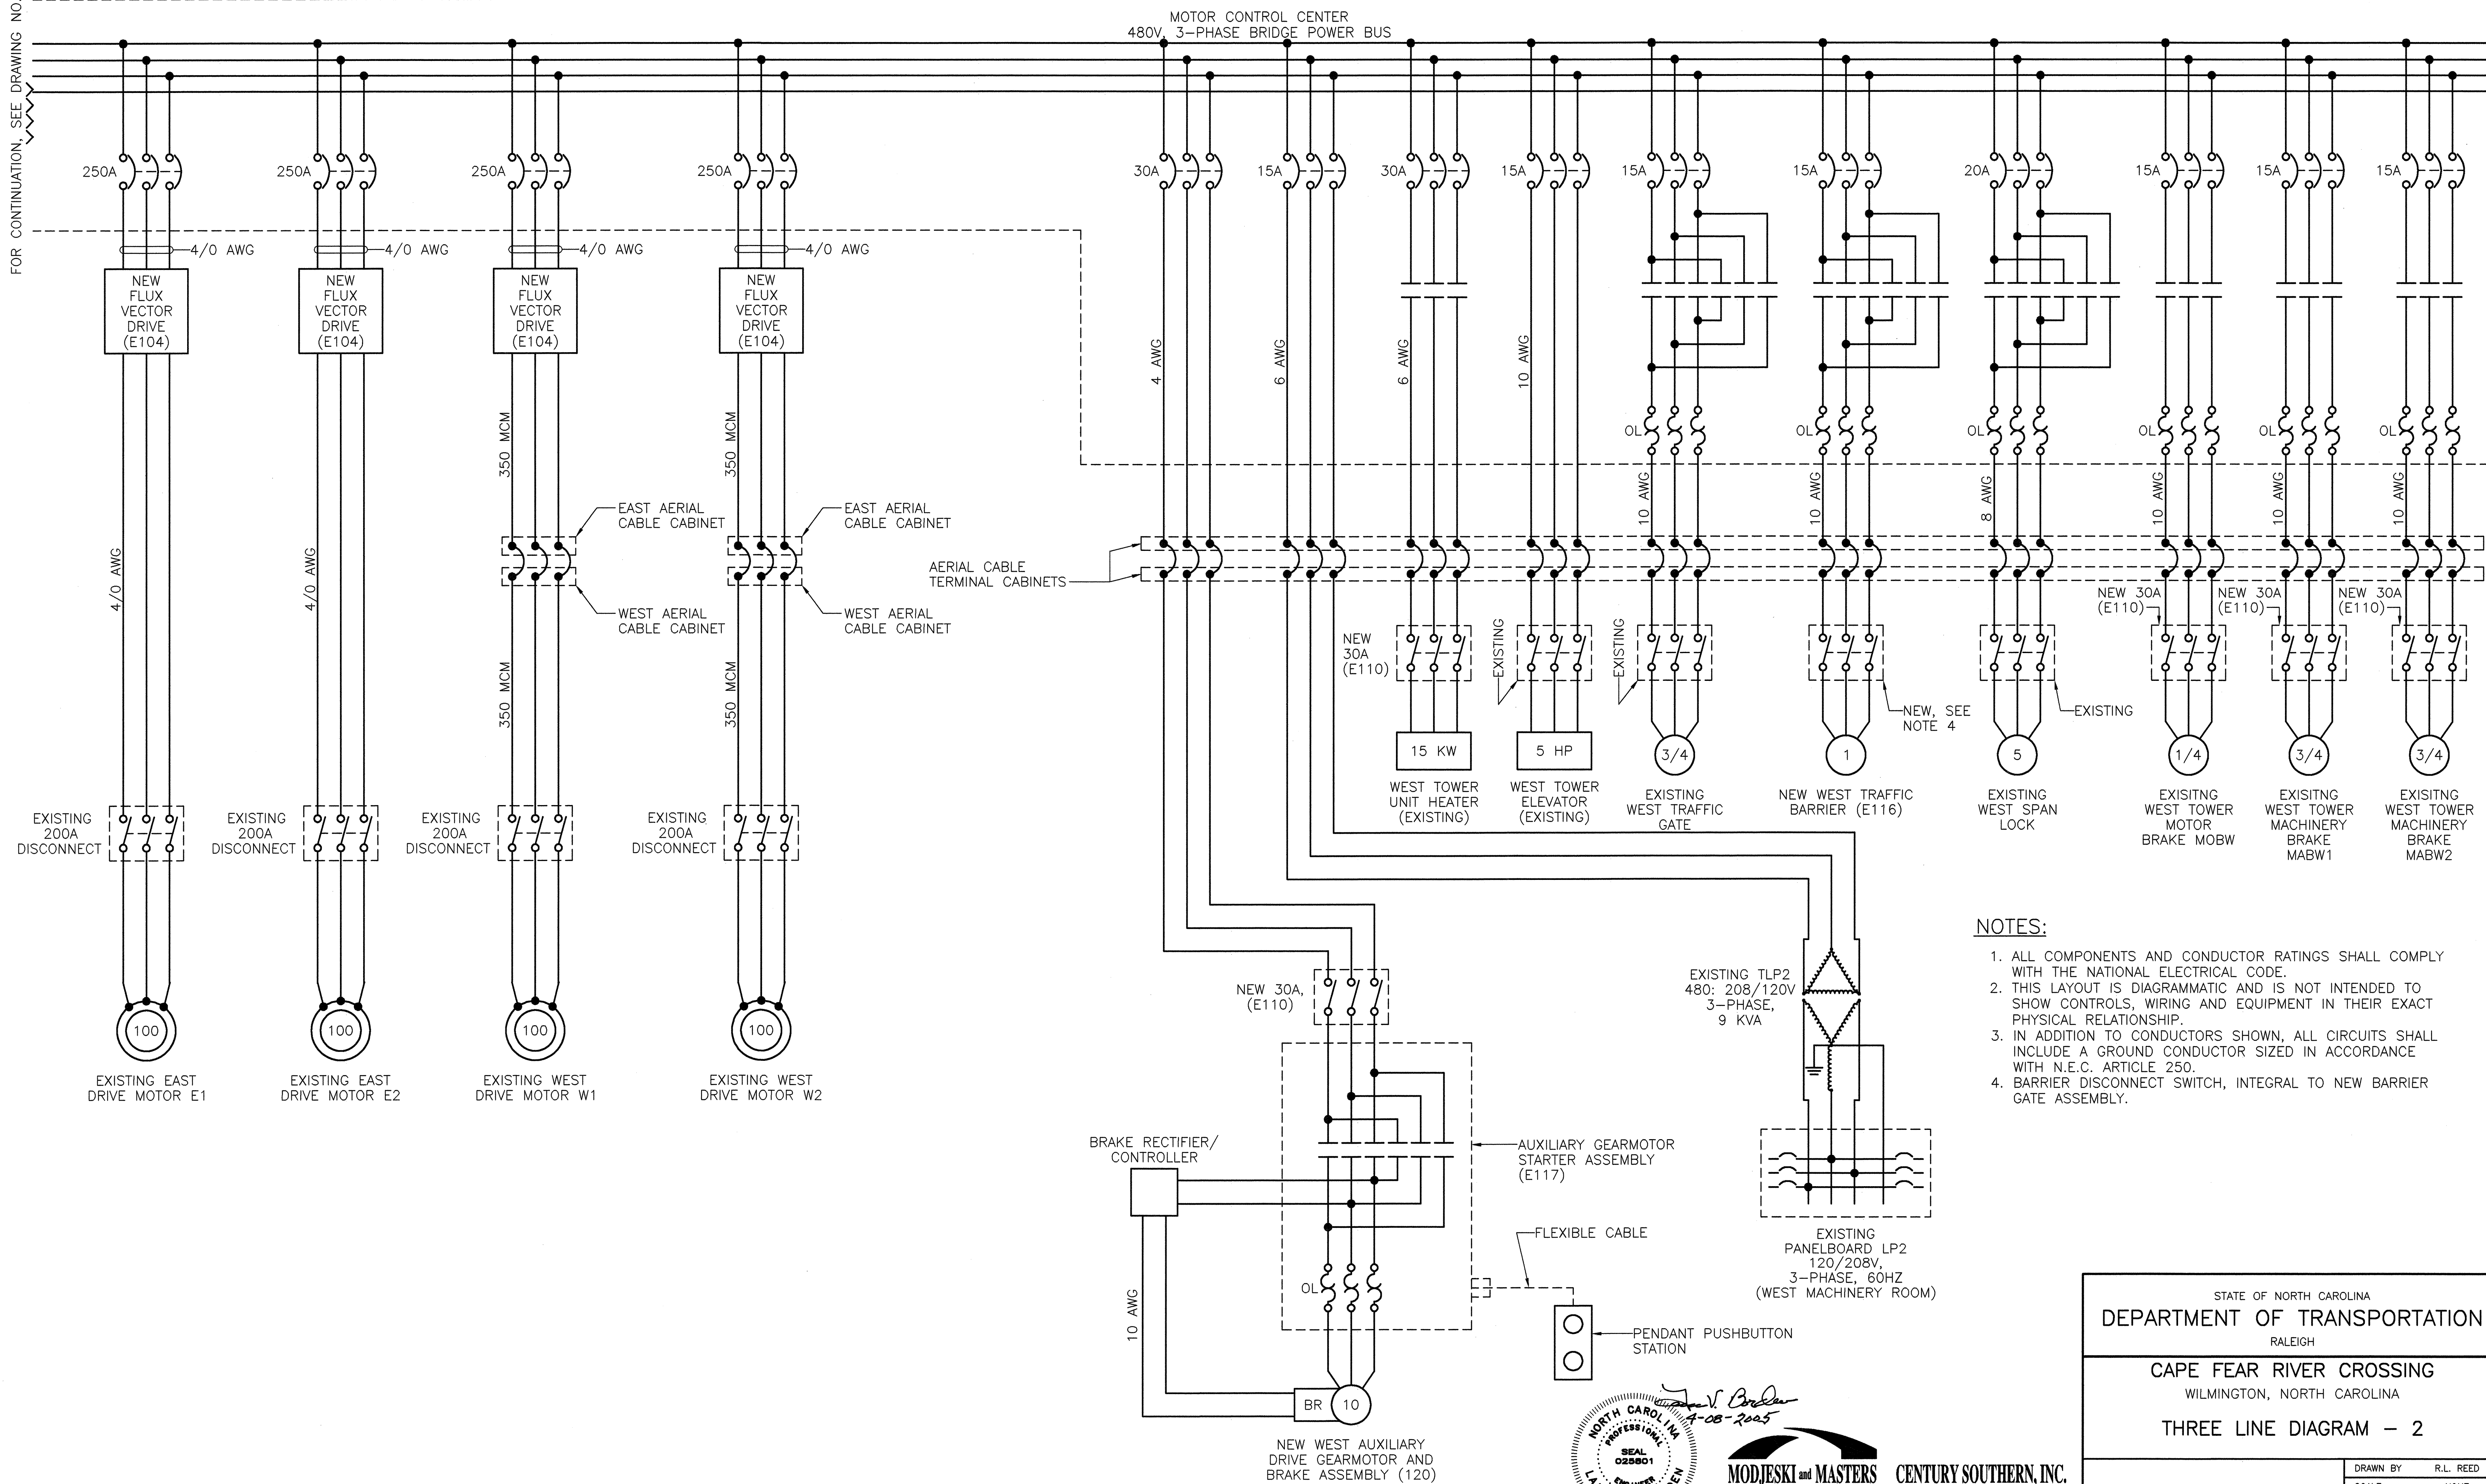


- NOTES:**
1. ALL COMPONENTS AND CONDUCTOR RATINGS SHALL COMPLY WITH THE NATIONAL ELECTRICAL CODE.
 2. THIS LAYOUT IS DIAGRAMMATIC AND IS NOT INTENDED TO SHOW CONTROLS, WIRING AND EQUIPMENT IN THEIR EXACT PHYSICAL RELATIONSHIP.
 3. IN ADDITION TO CONDUCTORS SHOWN, ALL CIRCUITS SHALL INCLUDE A GROUND CONDUCTOR SIZED IN ACCORDANCE WITH N.E.C. ARTICLE 250.
 4. BARRIER DISCONNECT SWITCH, INTEGRAL TO NEW BARRIER GATE ASSEMBLY.

STATE OF NORTH CAROLINA
 DEPARTMENT OF TRANSPORTATION
 RALEIGH

CAPE FEAR RIVER CROSSING
 WILMINGTON, NORTH CAROLINA

THREE LINE DIAGRAM - 2

DESIGNED	G.L. FASICK	DATE	APRIL, 2005
CHECKED	L.R. BAKER	DRAWING NO.	6 OF 53
DRAWN BY	R.L. REED	SCALE	NONE

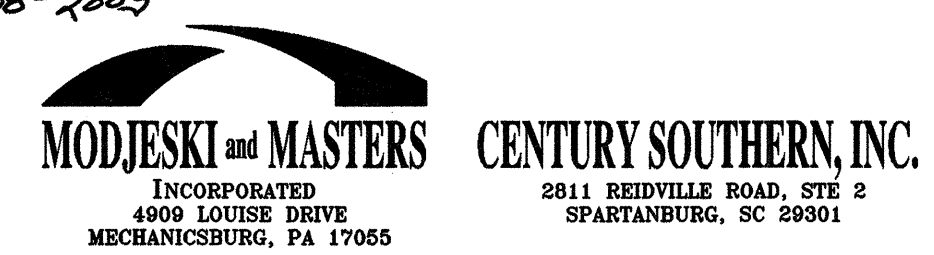

TLD2.DWG