
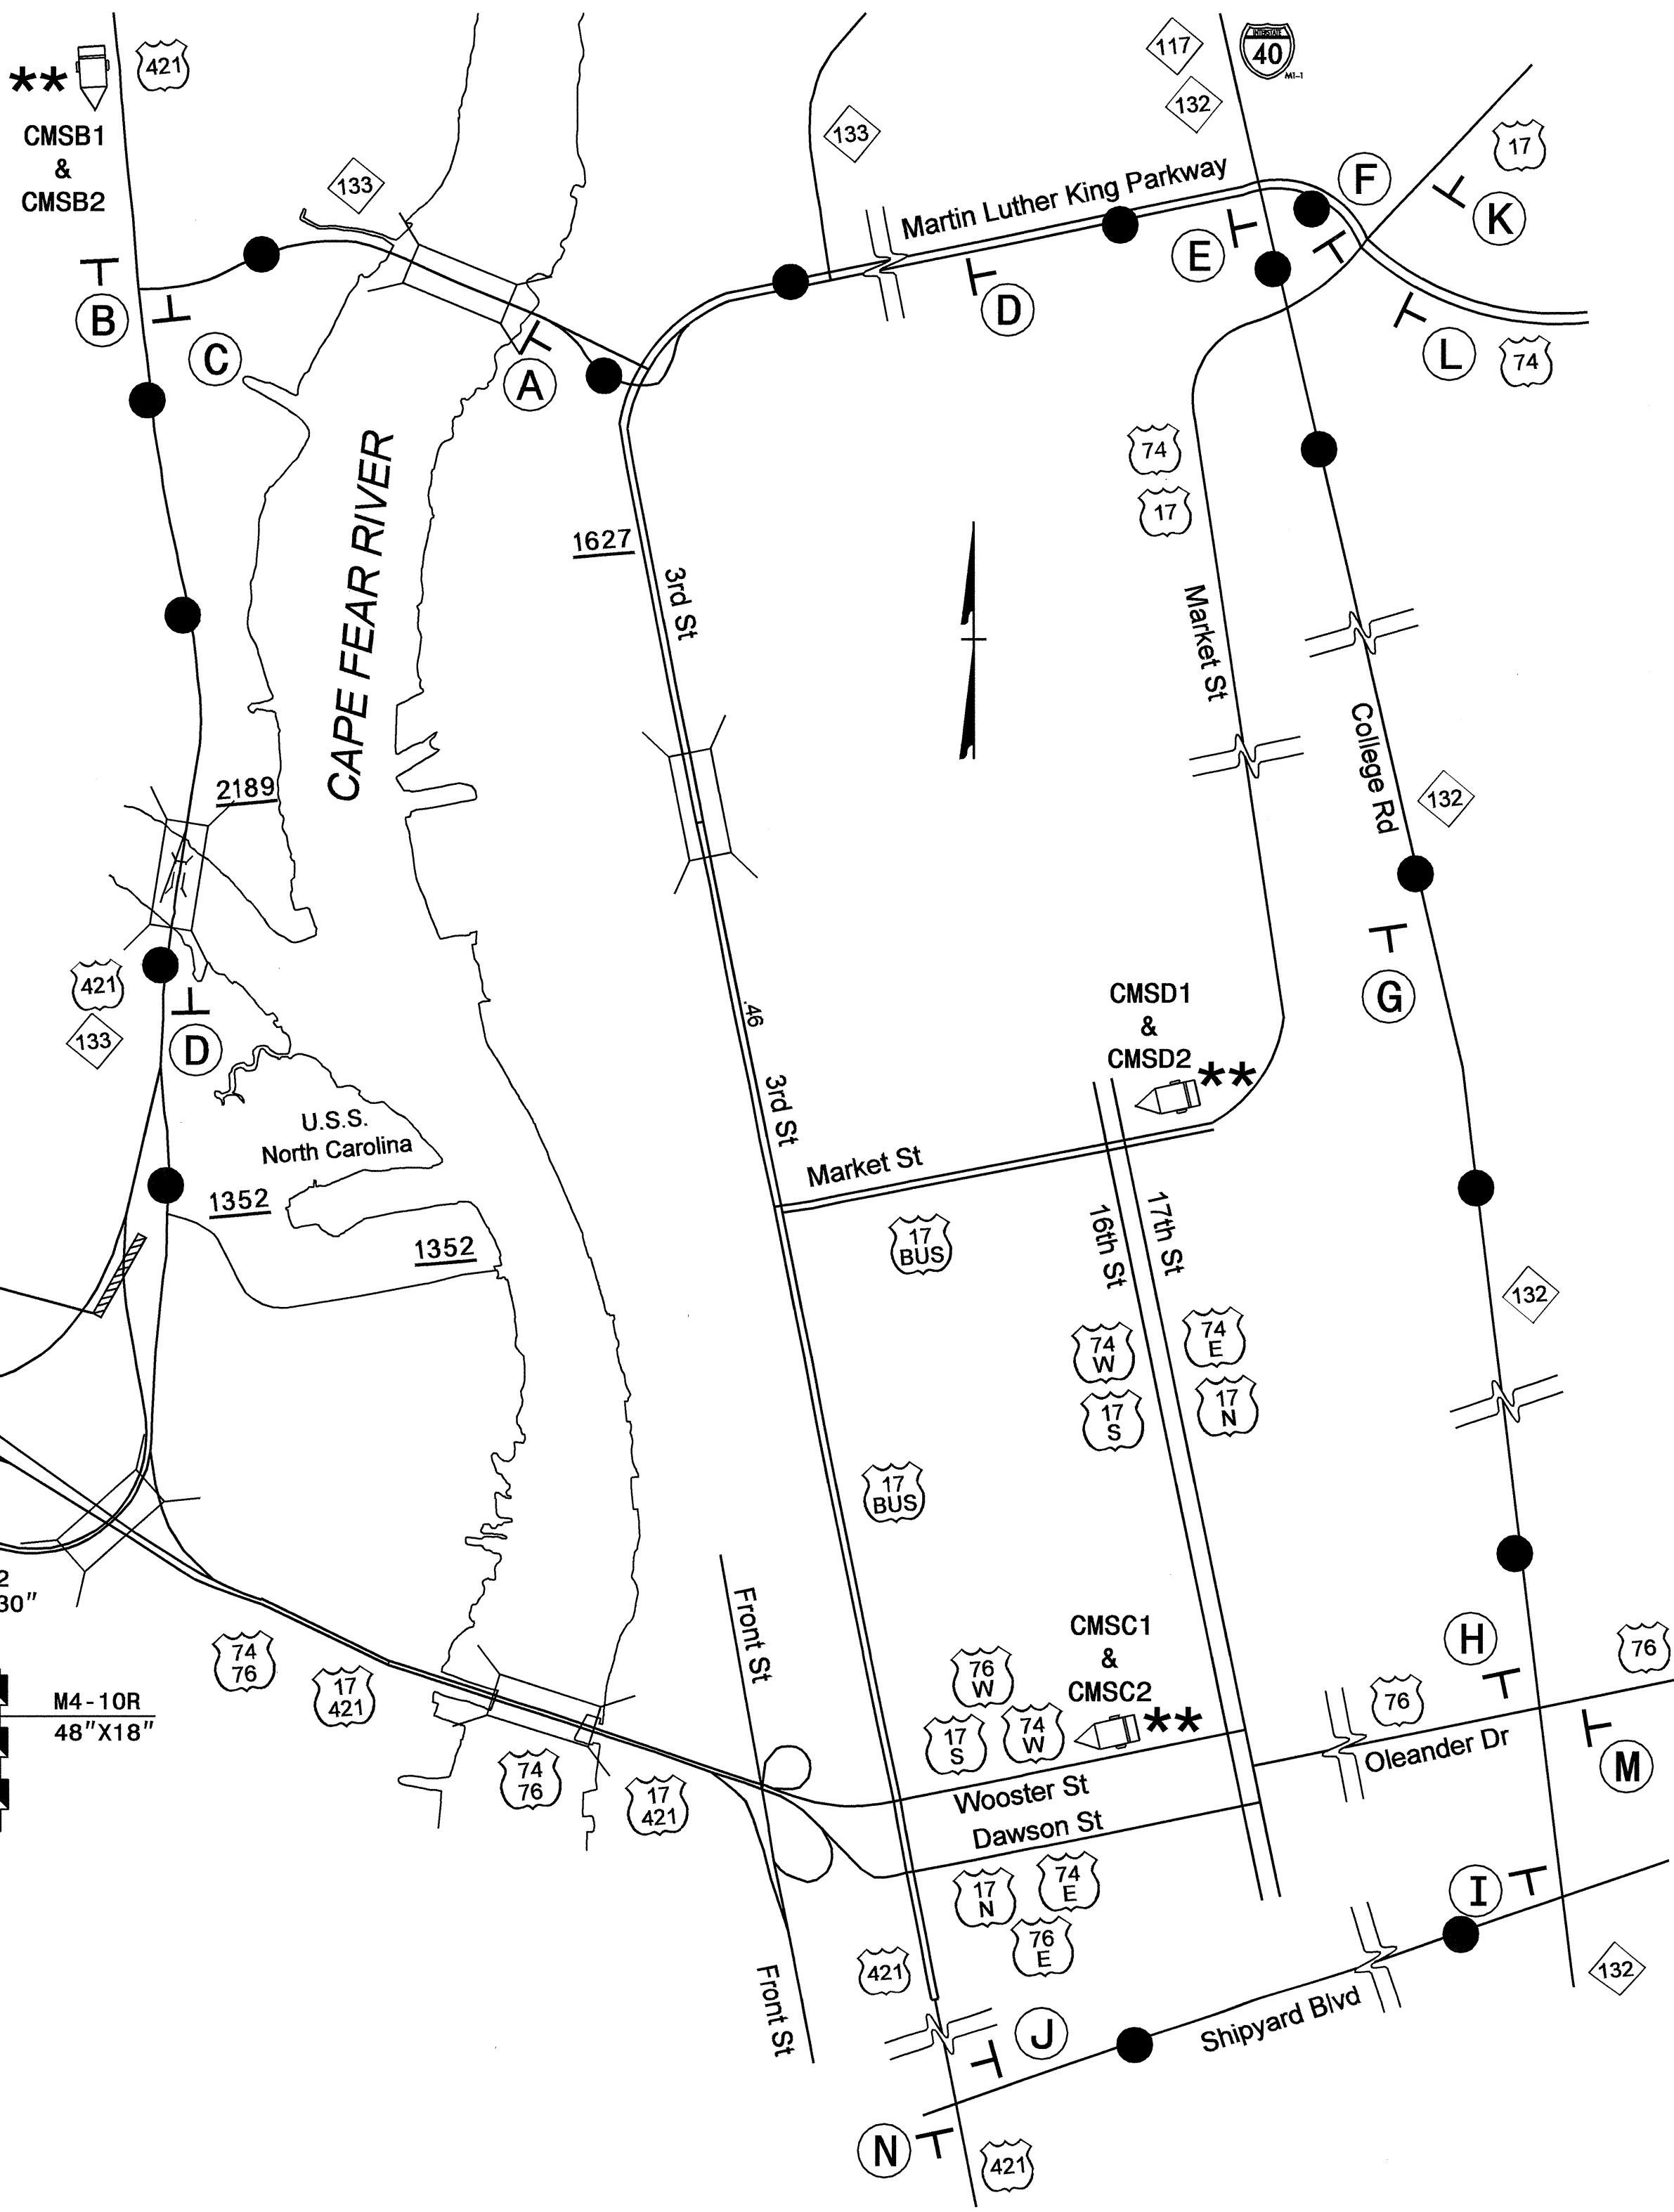
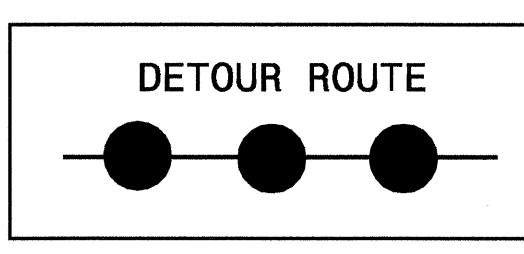
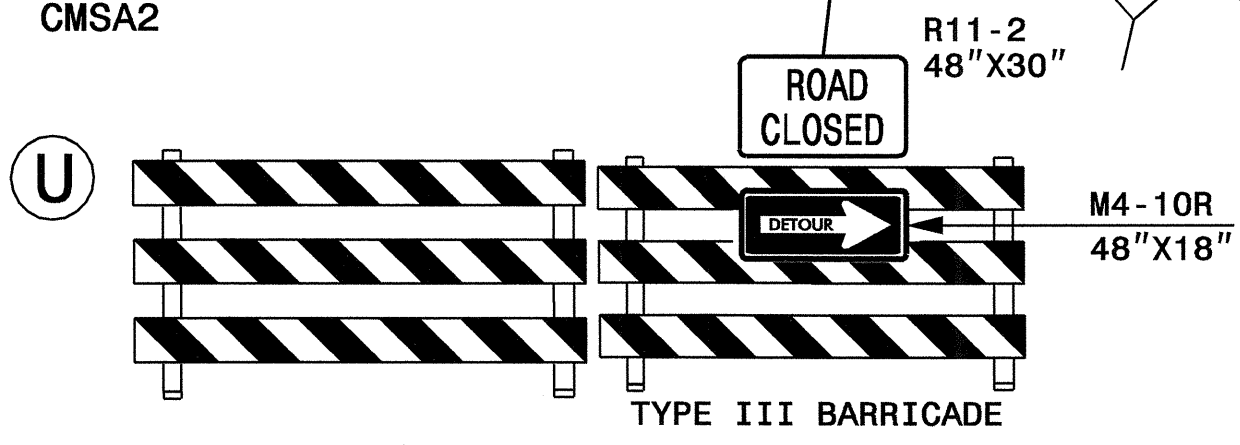


# INBOUND DETOUR ROUTE AND CMS MESSAGES FOR CAPE FEAR MEMORIAL BRIDGE

CHANGEABLE MESSAGE SIGNS MESSAGES ** FOR CAPE FEAR MEMORIAL BRIDGE			
	MESSAGE 1	MESSAGE 2	MESSAGE 3
CMSA2 ROAD CLOSURE	MEMORIAL BRIDGE CLOSED	DETOUR NEXT RIGHT	FOLLOW DETOUR SIGNS
CMSB2 ROAD CLOSURE	MEMORIAL BRIDGE CLOSED	DETOUR NEXT LEFT	FOLLOW DETOUR SIGNS
CMSC2 ROAD CLOSURE	MEMORIAL BRIDGE WORK	ALL LANES CLOSED	EXPECT DELAYS
CMSD2 ROAD CLOSURE	MEMORIAL BRIDGE WORK	ALL LANES CLOSED	EXPECT DELAYS

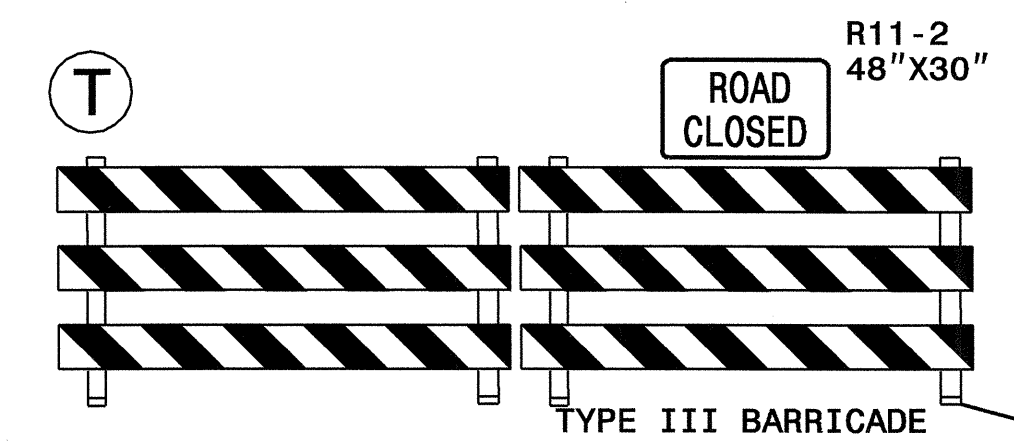

<b>(A)</b> DETOUR M4-8 24" X 12" EAST M3-2 24" X 12" NORTH M3-1 24" X 12" * 74 M1-4 17* M1-4 EAST M3-2 24" X 12" SOUTH M3-3 24" X 12" 76 M1-4 421 M1-4 M6-2 21" X 15"	<b>(B)</b> DETOUR M4-8 24" X 12" EAST M3-2 24" X 12" NORTH M3-1 24" X 12" * 74 M1-4 17* M1-4 EAST M3-2 24" X 12" SOUTH M3-3 24" X 12" 76 M1-4 421 M1-4 M6-1 L 21" X 15"	<b>(C)</b> DETOUR M4-8 24" X 12" EAST M3-2 24" X 12" NORTH M3-1 24" X 12" * 74 M1-4 17* M1-4 EAST M3-2 24" X 12" SOUTH M3-3 24" X 12" 76 M1-4 421 M1-4 M6-1 21" X 15"
<b>(D)</b> DETOUR M4-8 24" X 12" EAST M3-2 24" X 12" NORTH M3-1 24" X 12" * 74 M1-4 17* M1-4 EAST M3-2 24" X 12" SOUTH M3-3 24" X 12" 76 M1-4 421 M1-4 M6-3 21" X 15"	<b>(E)</b> DETOUR M4-8 24" X 12" EAST M3-2 24" X 12" SOUTH M3-3 24" X 12" * 74 M1-4 421 M1-4 NORTH M3-1 24" X 12" EAST M3-2 24" X 12" * 17 M1-4 76 M1-4 M6-3 21" X 15" M6-1 21" X 15"	<b>(F)</b> DETOUR M4-8 24" X 12" EAST M3-2 24" X 12" NORTH M3-1 24" X 12" * 74 M1-4 17* M1-4 EAST M3-2 24" X 12" SOUTH M3-3 24" X 12" M6-3 21" X 15" M6-1 L 21" X 15"
<b>(G)</b> DETOUR M4-8 24" X 12" EAST M3-2 24" X 12" SOUTH M3-3 24" X 12" 76 M1-4 421 M1-4 M6-3 21" X 15"	<b>(H)</b> DETOUR M4-8 24" X 12" EAST M3-2 24" X 12" SOUTH M3-3 24" X 12" 76 M1-4 421 M1-4 M6-1 L 21" X 15" M6-3 21" X 15"	<b>(I)</b> DETOUR M4-8 24" X 12" SOUTH M3-3 24" X 12" 421 M1-4 M6-1 21" X 15"
<b>(J)</b> DETOUR M4-8 24" X 12" SOUTH M3-3 24" X 12" 421 M1-4 M6-1 L 21" X 15"	<b>(K)</b> END DETOUR M4-8A 24" X 18" NORTH M3-1 24" X 12" 17* M1-4	<b>(L)</b> END DETOUR M4-8A 24" X 18" EAST M3-2 24" X 12" 74* M1-4
<b>(M)</b> END DETOUR M4-8A 24" X 18" EAST M3-2 24" X 12" 76 M1-4	<b>(N)</b> END DETOUR M4-8A 24" X 18" SOUTH M3-3 24" X 12" 421 M1-4	

**\* NOTE:**  
 1) ROUTE DESIGNATIONS MAY CHANGE PENDING THE COMPLETION OF OTHER PROJECTS. COORDINATE WITH THE DIVISION TRAFFIC OFFICE AT 910-341-0300 TO KEEP DETOUR ROUTES CURRENT.  
 2) USE CHANGEABLE MESSAGE SIGNS (CMS) FOR LANE CLOSURES AND ROAD CLOSURES.

19-AUG-2005 12:03  
 \\DOT\DFS\DOT\GROUPS-WZT\ccc\design\group4\vsquad4\resur\fac\div03\lib\div3\top\15bil\fc\_top\_3\_detourmapeng.dgn  
 pseymore AT WZTC206427

APPROVED:	DATE: 8/17/05	<b>DETOUR ROUTE AND SIGNING</b>	
	SCALE: NONE		
	DATE: 08-17-05		
	DESIGN BY: JPG		
	REVIEWED BY: MMM		
		REVISIONS	