

STATE OF  
NORTH CAROLINA  
DEPT. OF TRANSPORTATION  
DIVISION OF HIGHWAYS  
RALEIGH, N.C.


ENGLISH STANDARD DRAWING FOR  
**DRUMS**

SHEET 1 OF 1  
**1130D01**

STATE OF  
NORTH CAROLINA  
DEPT. OF TRANSPORTATION  
DIVISION OF HIGHWAYS  
RALEIGH, N.C.

ENGLISH STANDARD DRAWING FOR  
**DRUMS**


SHEET 1 OF 1  
**1130D01**

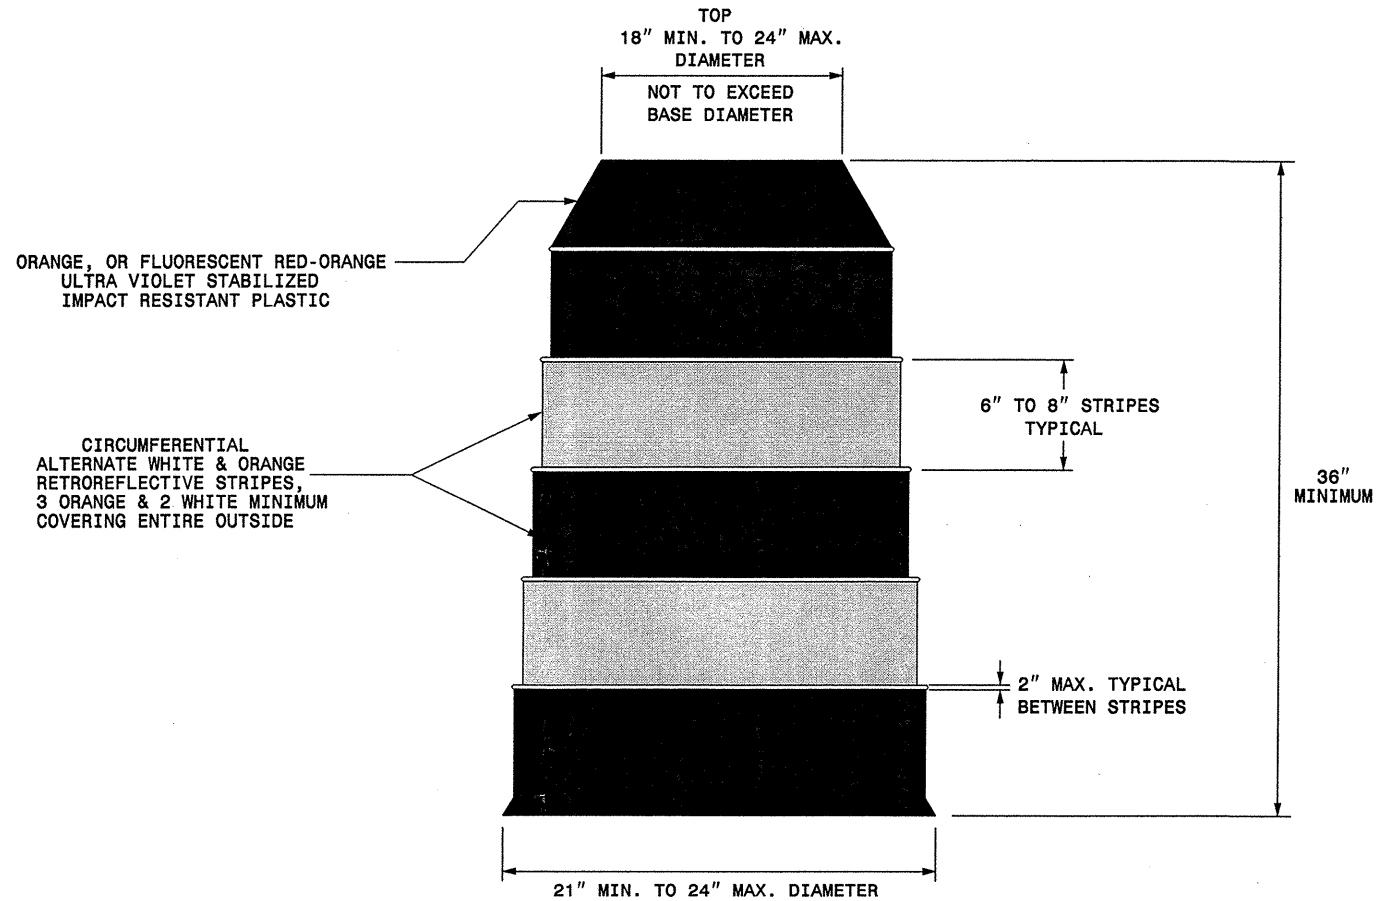

**GENERAL NOTES**

- BALLASTING SHALL BE ACHIEVED BY THE SAND BAG, TIRE-SIDEWALL BALLAST, OR PREFORMED WEIGHTED BASE BALLASTING METHODS. DO NOT PLACE BALLAST ON TOP OF THE DRUM.
- IF NECESSARY PLACE THE NAME OF THE AGENCY, CONTRACTOR, OR SUPPLIER ON NON-RETROREFLECTIVE DRUM SURFACES. SHOW THE LETTERS AND NUMBERS USING A NON-RETROREFLECTIVE COLOR AND NOT OVER 2" IN HEIGHT.

31-OCT-2005 17:05  
\\DOT\DFSROOT\GROUPS-WZTCCC\design\group4\squad4a\resurfacing\div\0\wbs\0cr108415\etcstanley\10cr108415dr-ums\_english030405.dgn  
pssymore AT WZTCC206427

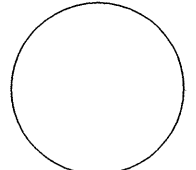APPROVED: _____ DATE: _____	<b>REPLACEMENT DETAIL FOR RSD 1130.01</b>	
SEAL 		
SCALE: NONE	REVISIONS	
DATE: 4/02	11/02	
DWG. BY: MMM		
DESIGN BY: MMM		
REVIEWED BY: MMM		