
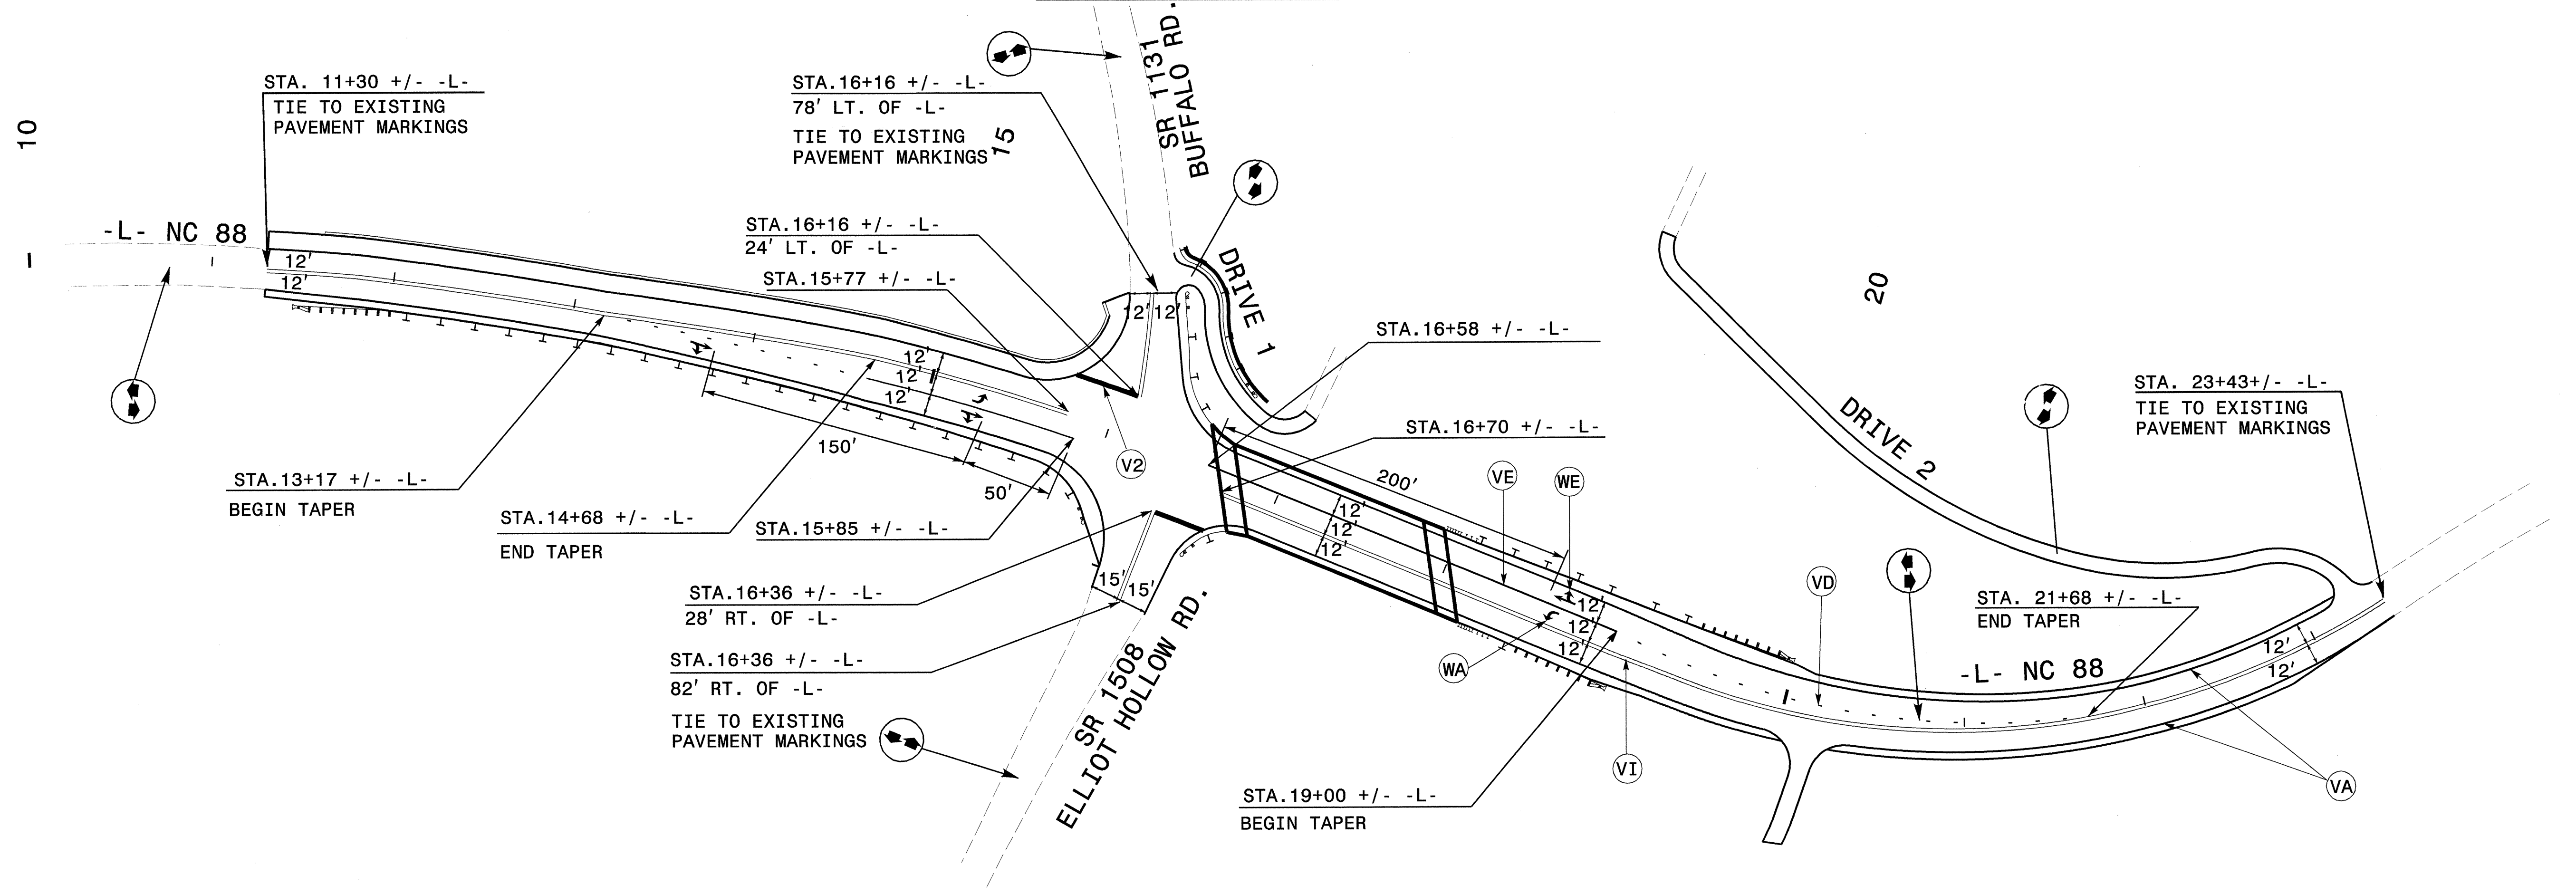


FINAL PAVEMENT MARKING SCHEDULE			
SYMBOL	DESCRIPTION	PAY ITEM/ QUANTITY BREAKDOWN	TOTAL QUANTITY
PAVEMENT MARKING LINES			
POLYUREA (4", 20 mls)			
VA	WHITE EDGELINE	2642 LF	
VI	YELLOW DOUBLE CENTER LINE	2642 LF	
VD	2 FT. WHITE MINISKIP	60 LF	
VE	WHITE SOLID LANE LINE	360 LF	
		TOTAL	5704 LF
PAVEMENT MARKING SYMBOLS			
POLYUREA SYMBOL, (20 mls)			
WA	LEFT TURN ARROW	2 EA	
WE	COMBINATION STRAIGHT RIGHT	3 EA	
		TOTAL	5 EA
PAVEMENT MARKERS			
SNOWPLOWABLE RAISED			
ME	TYPE 2, YELLOW & YELLOW	16 EA	
MF	TYPE 3, CRYSTAL & RED	17 EA	
		TOTAL	33 EA

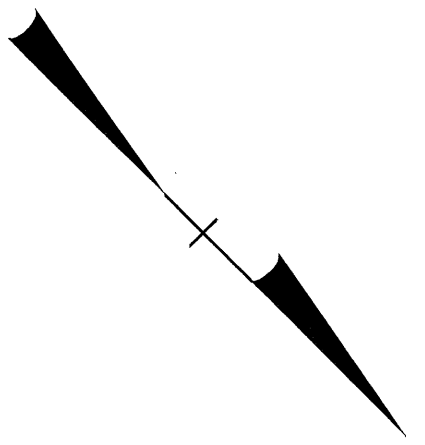

J:\COMINGS\3021561.DGN\TCR\TCR03.DGN
 11/04/2004
 J:\COMINGS\3021561.Trf\FicContr\Trf\0007\PM01.dgn
 11/04/2004

PLANS PREPARED BY :
RUMMEL KLEPPER & KAHL, LLP
consulting engineers
 5800 FARINGDON PLACE SUITE 105
 RALEIGH, NORTH CAROLINA 27609-3960
FOR
DIVISION OF HIGHWAYS

SEAL

 B. Keith Skinner
 11/4/04

FINAL PAVEMENT MARKING PLAN AND SCHEDULE			REVISIONS
SCALE: NONE	DATE: 11/04		
DWG. BY: MAC	DESIGN BY: MAC		
REVIEWED BY: BKS			