


8/23/99

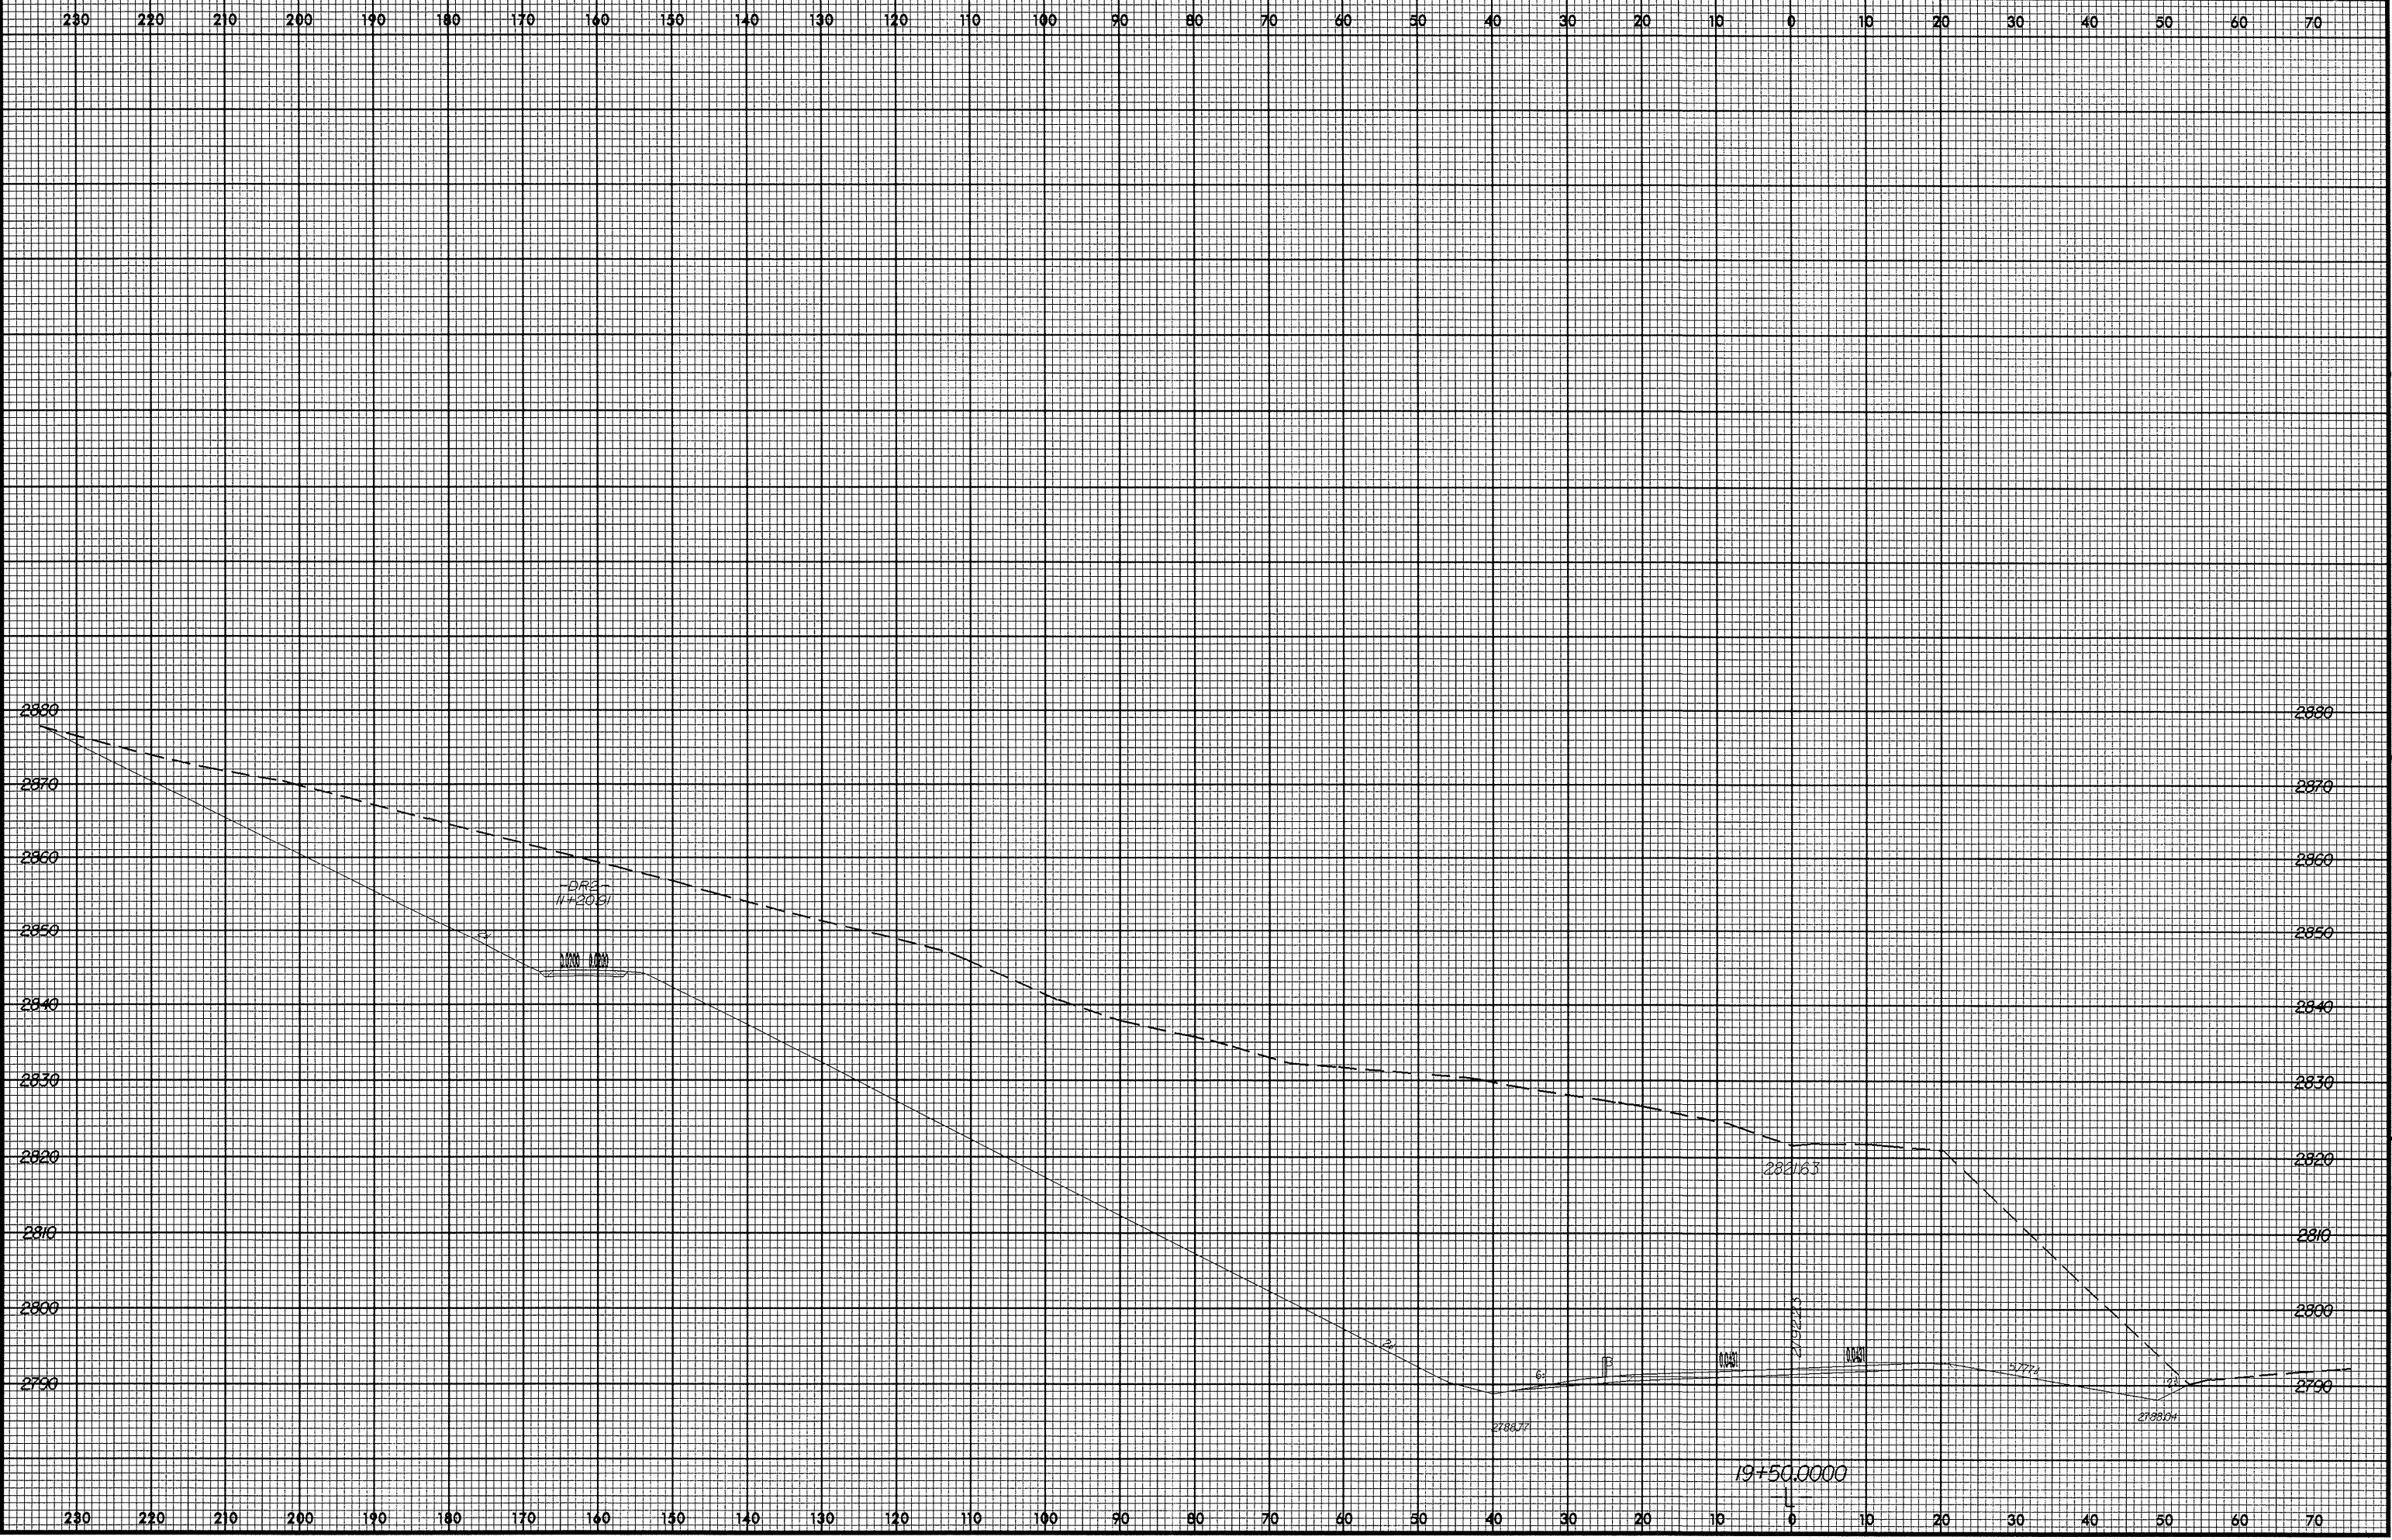

SYSTEM TIME 8/23/99 10:00:00 AM