


8/23/95

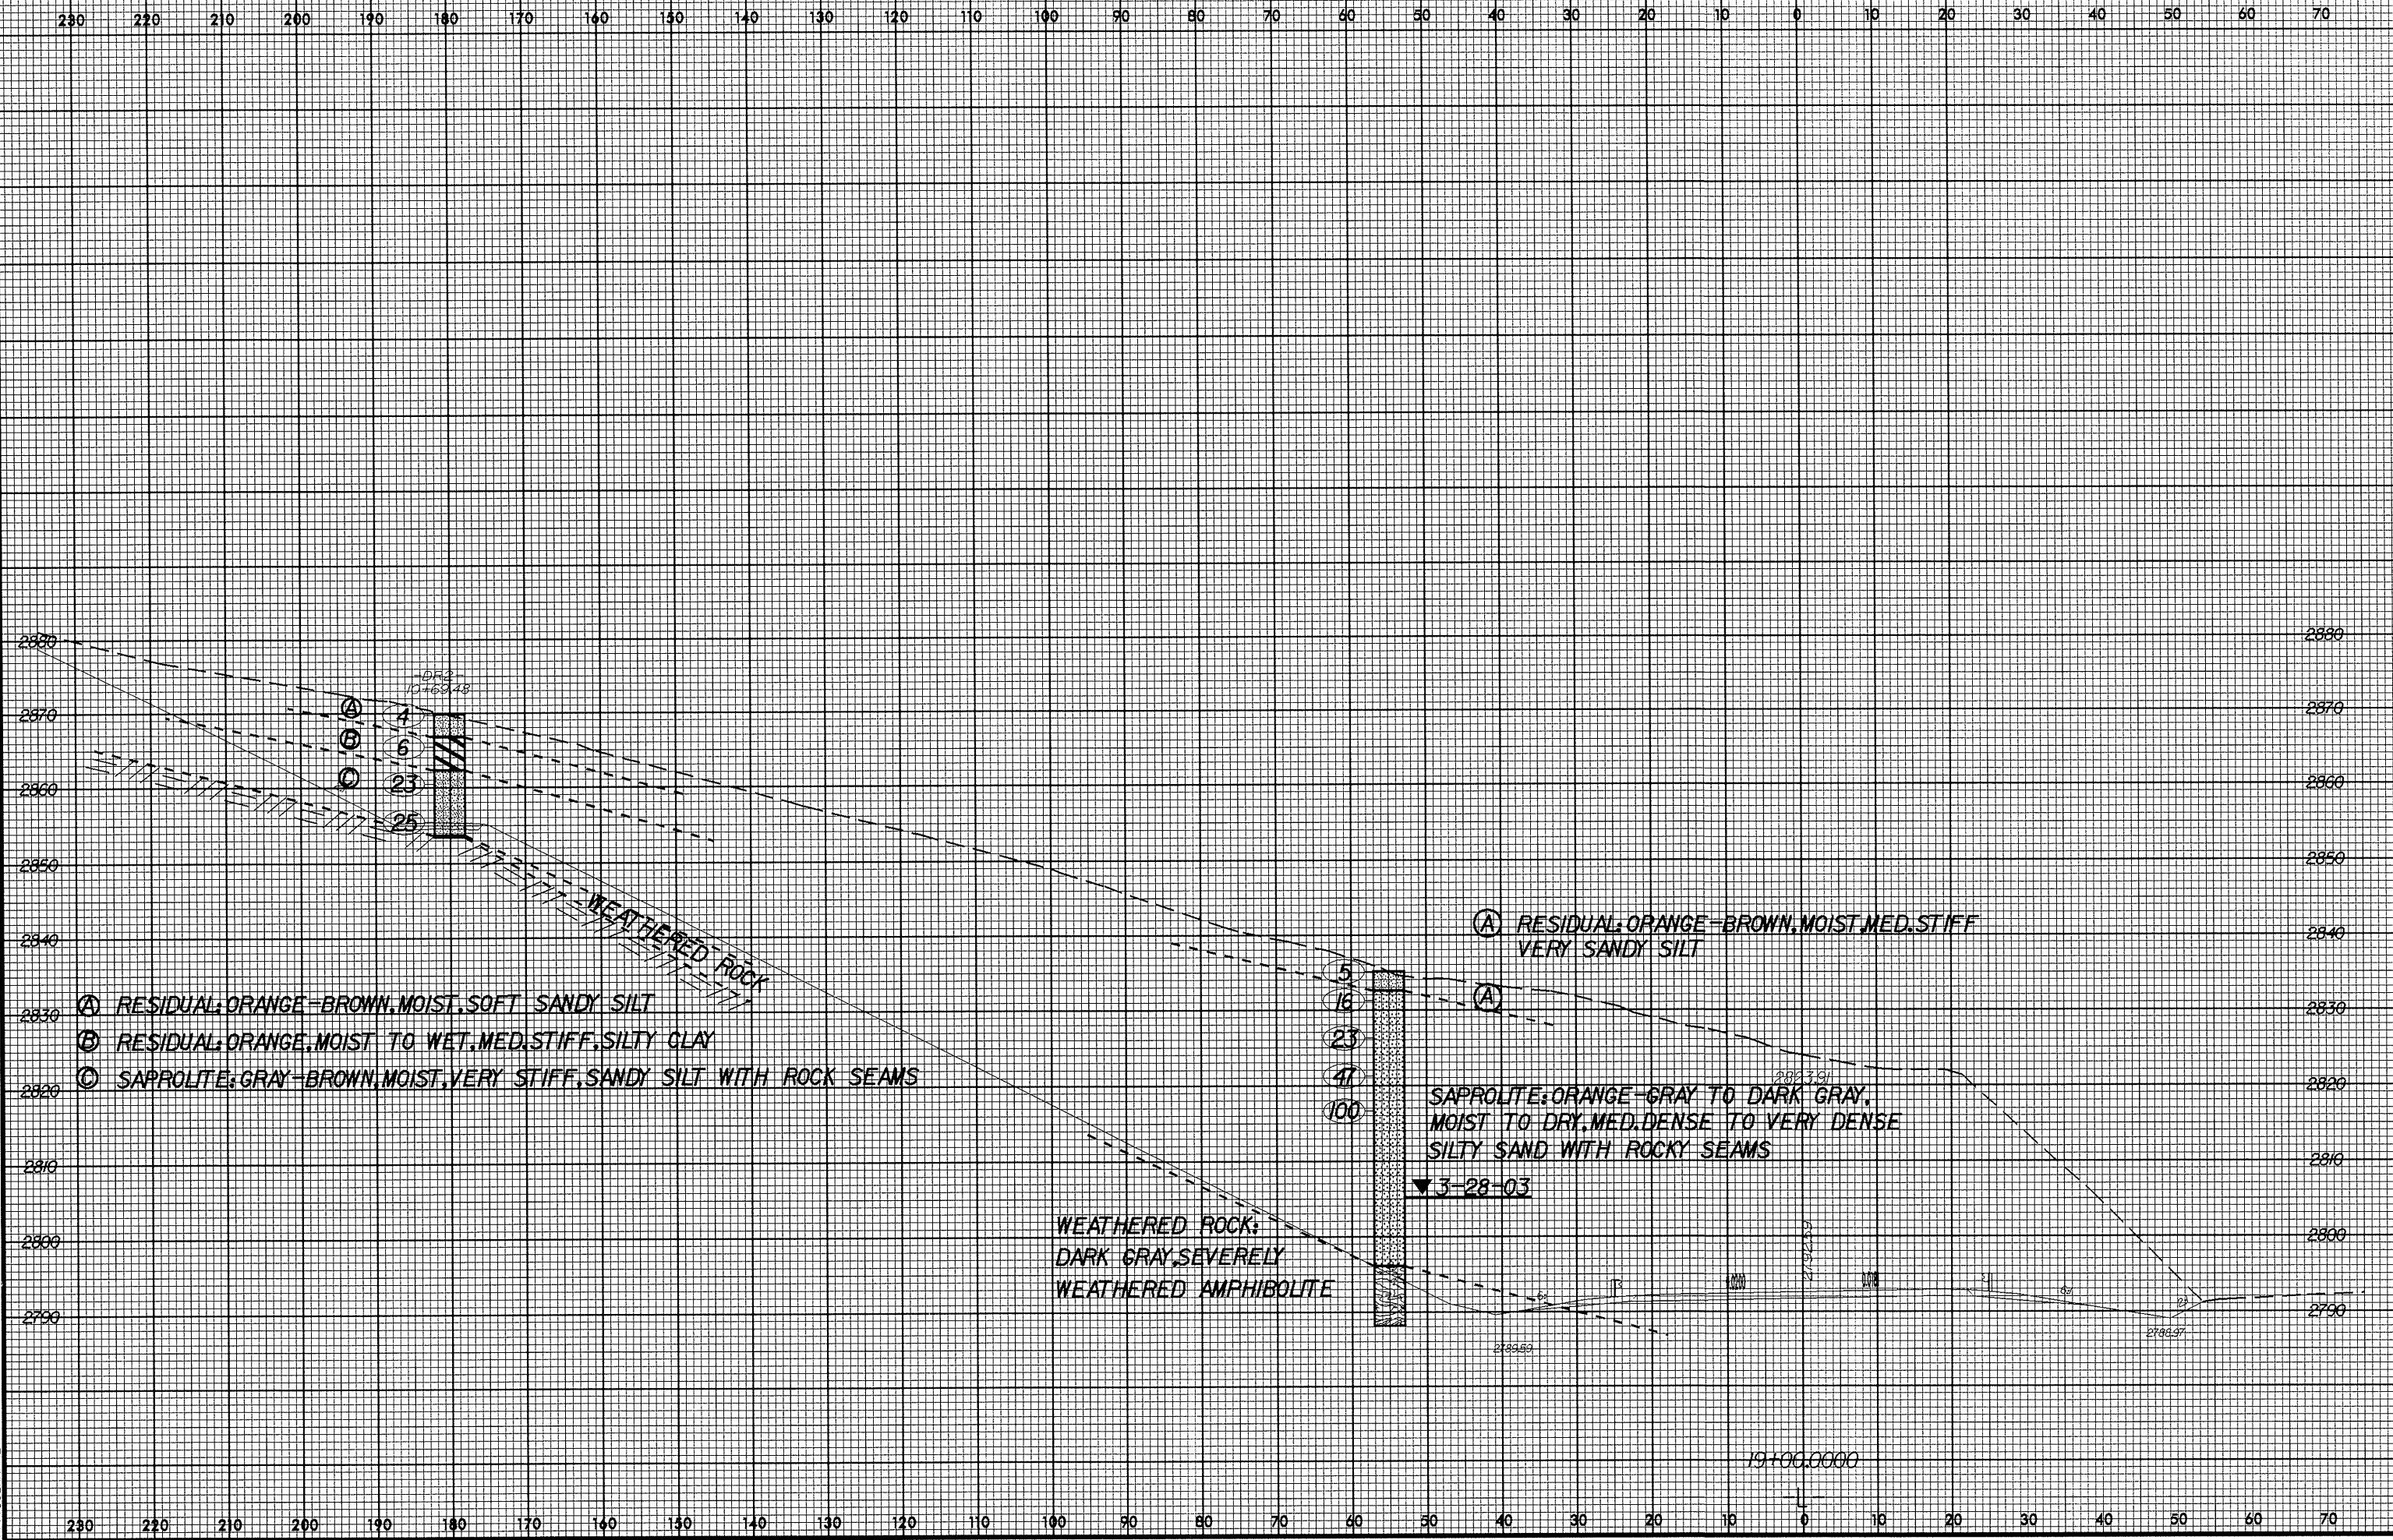

\$\$\$\$\$SYTIME\$\$\$\$\$
\$\$\$\$\$UN\$\$\$\$\$
\$\$\$\$\$USERNAME\$\$\$\$\$