



8/23/99

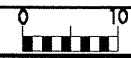

PROJ. REFERENCE NO. B-3300 SHEET NO. 15 OF 29

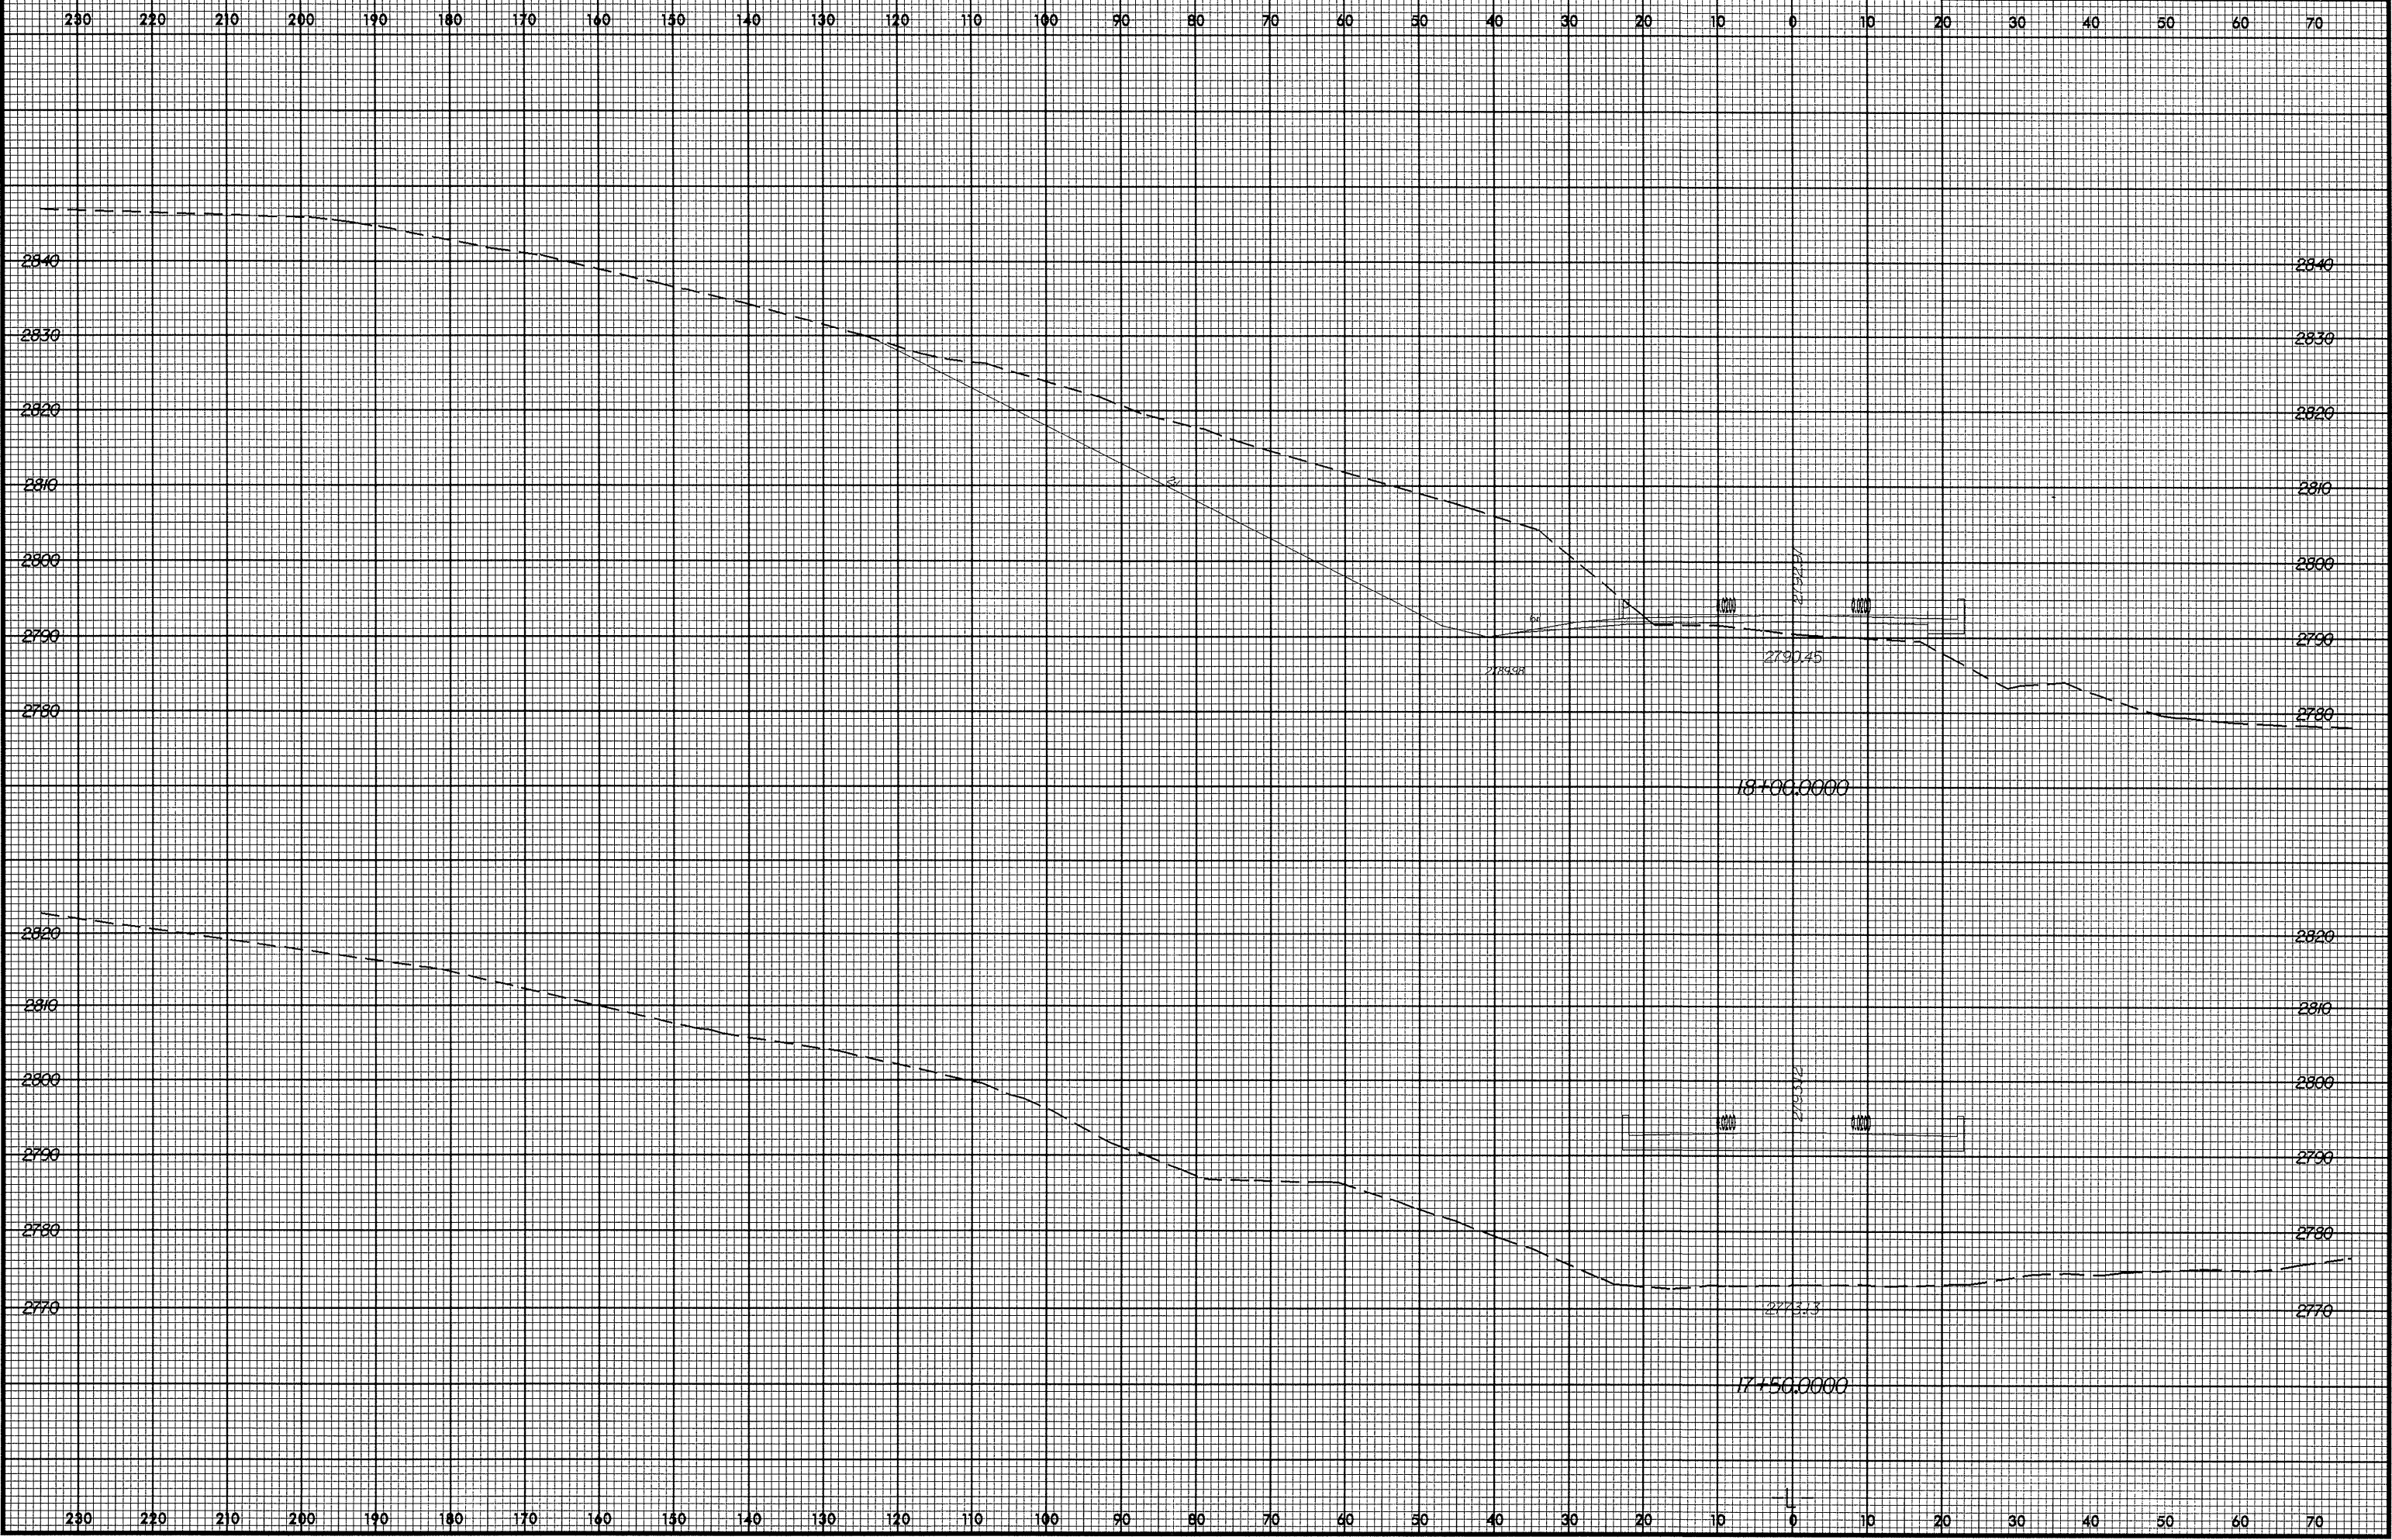

SYSTEM TIME 8:51:15  
USER NAME