


8/23/92

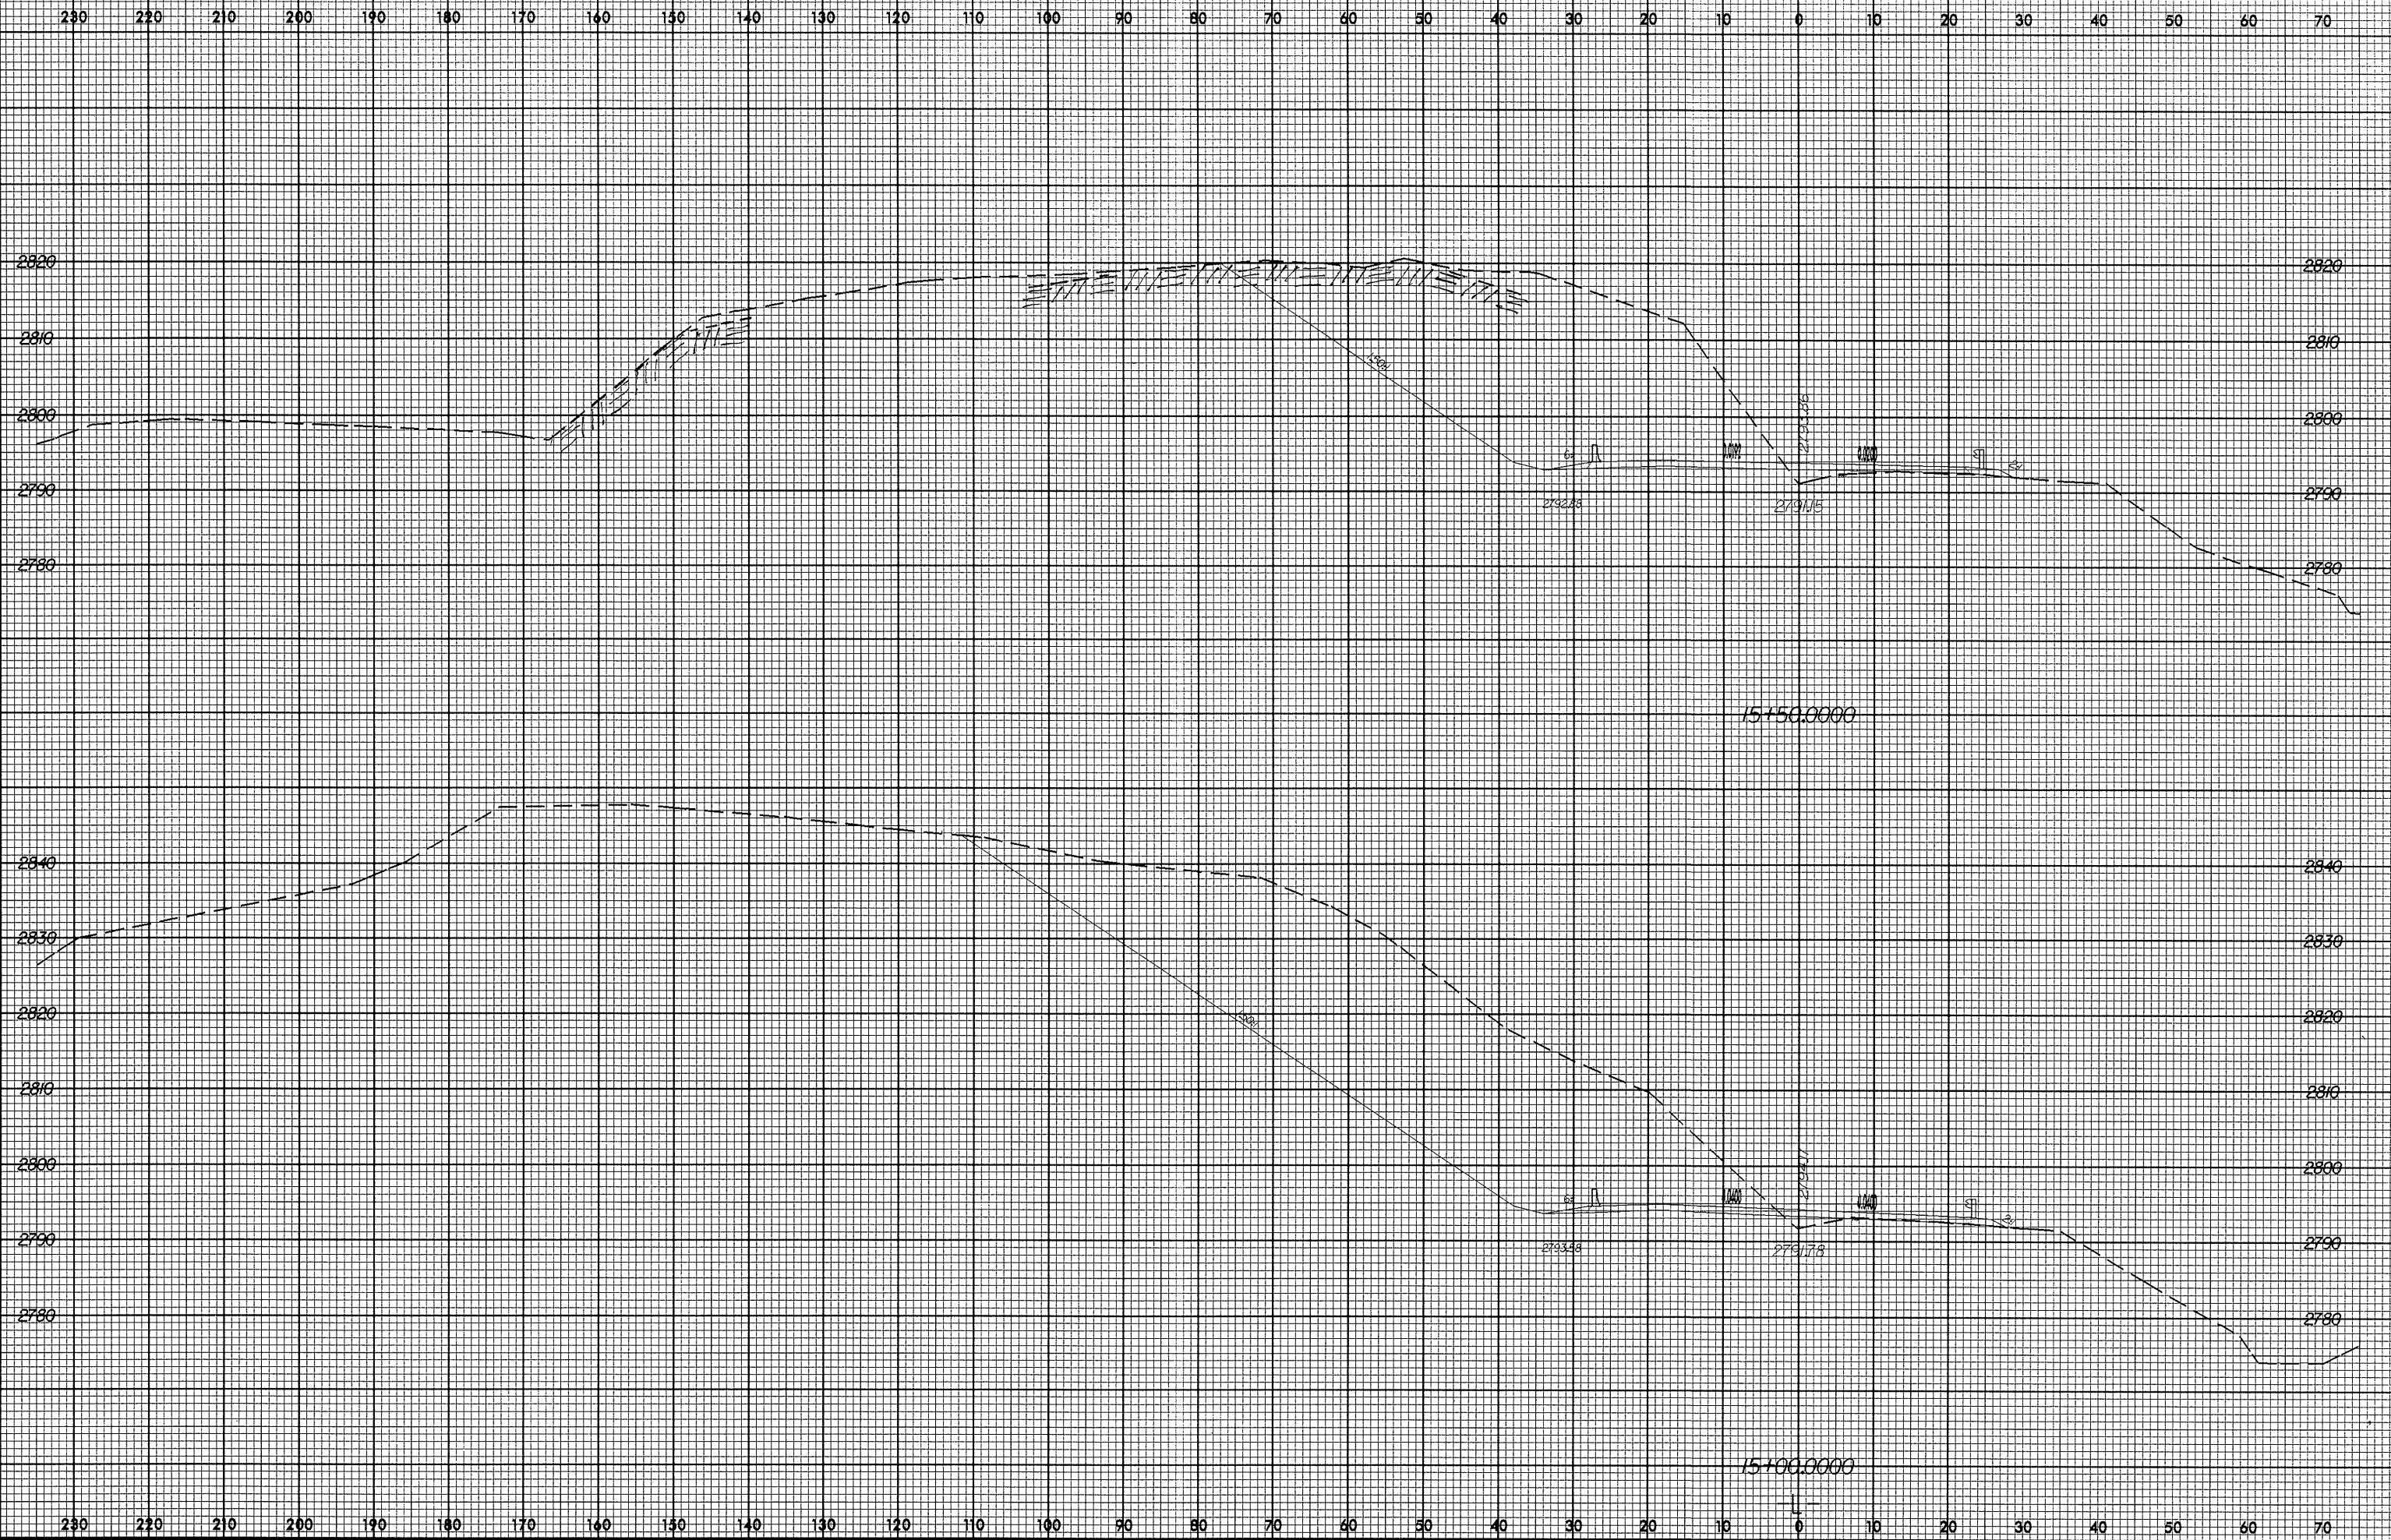

SYTIME: 10:00:00