
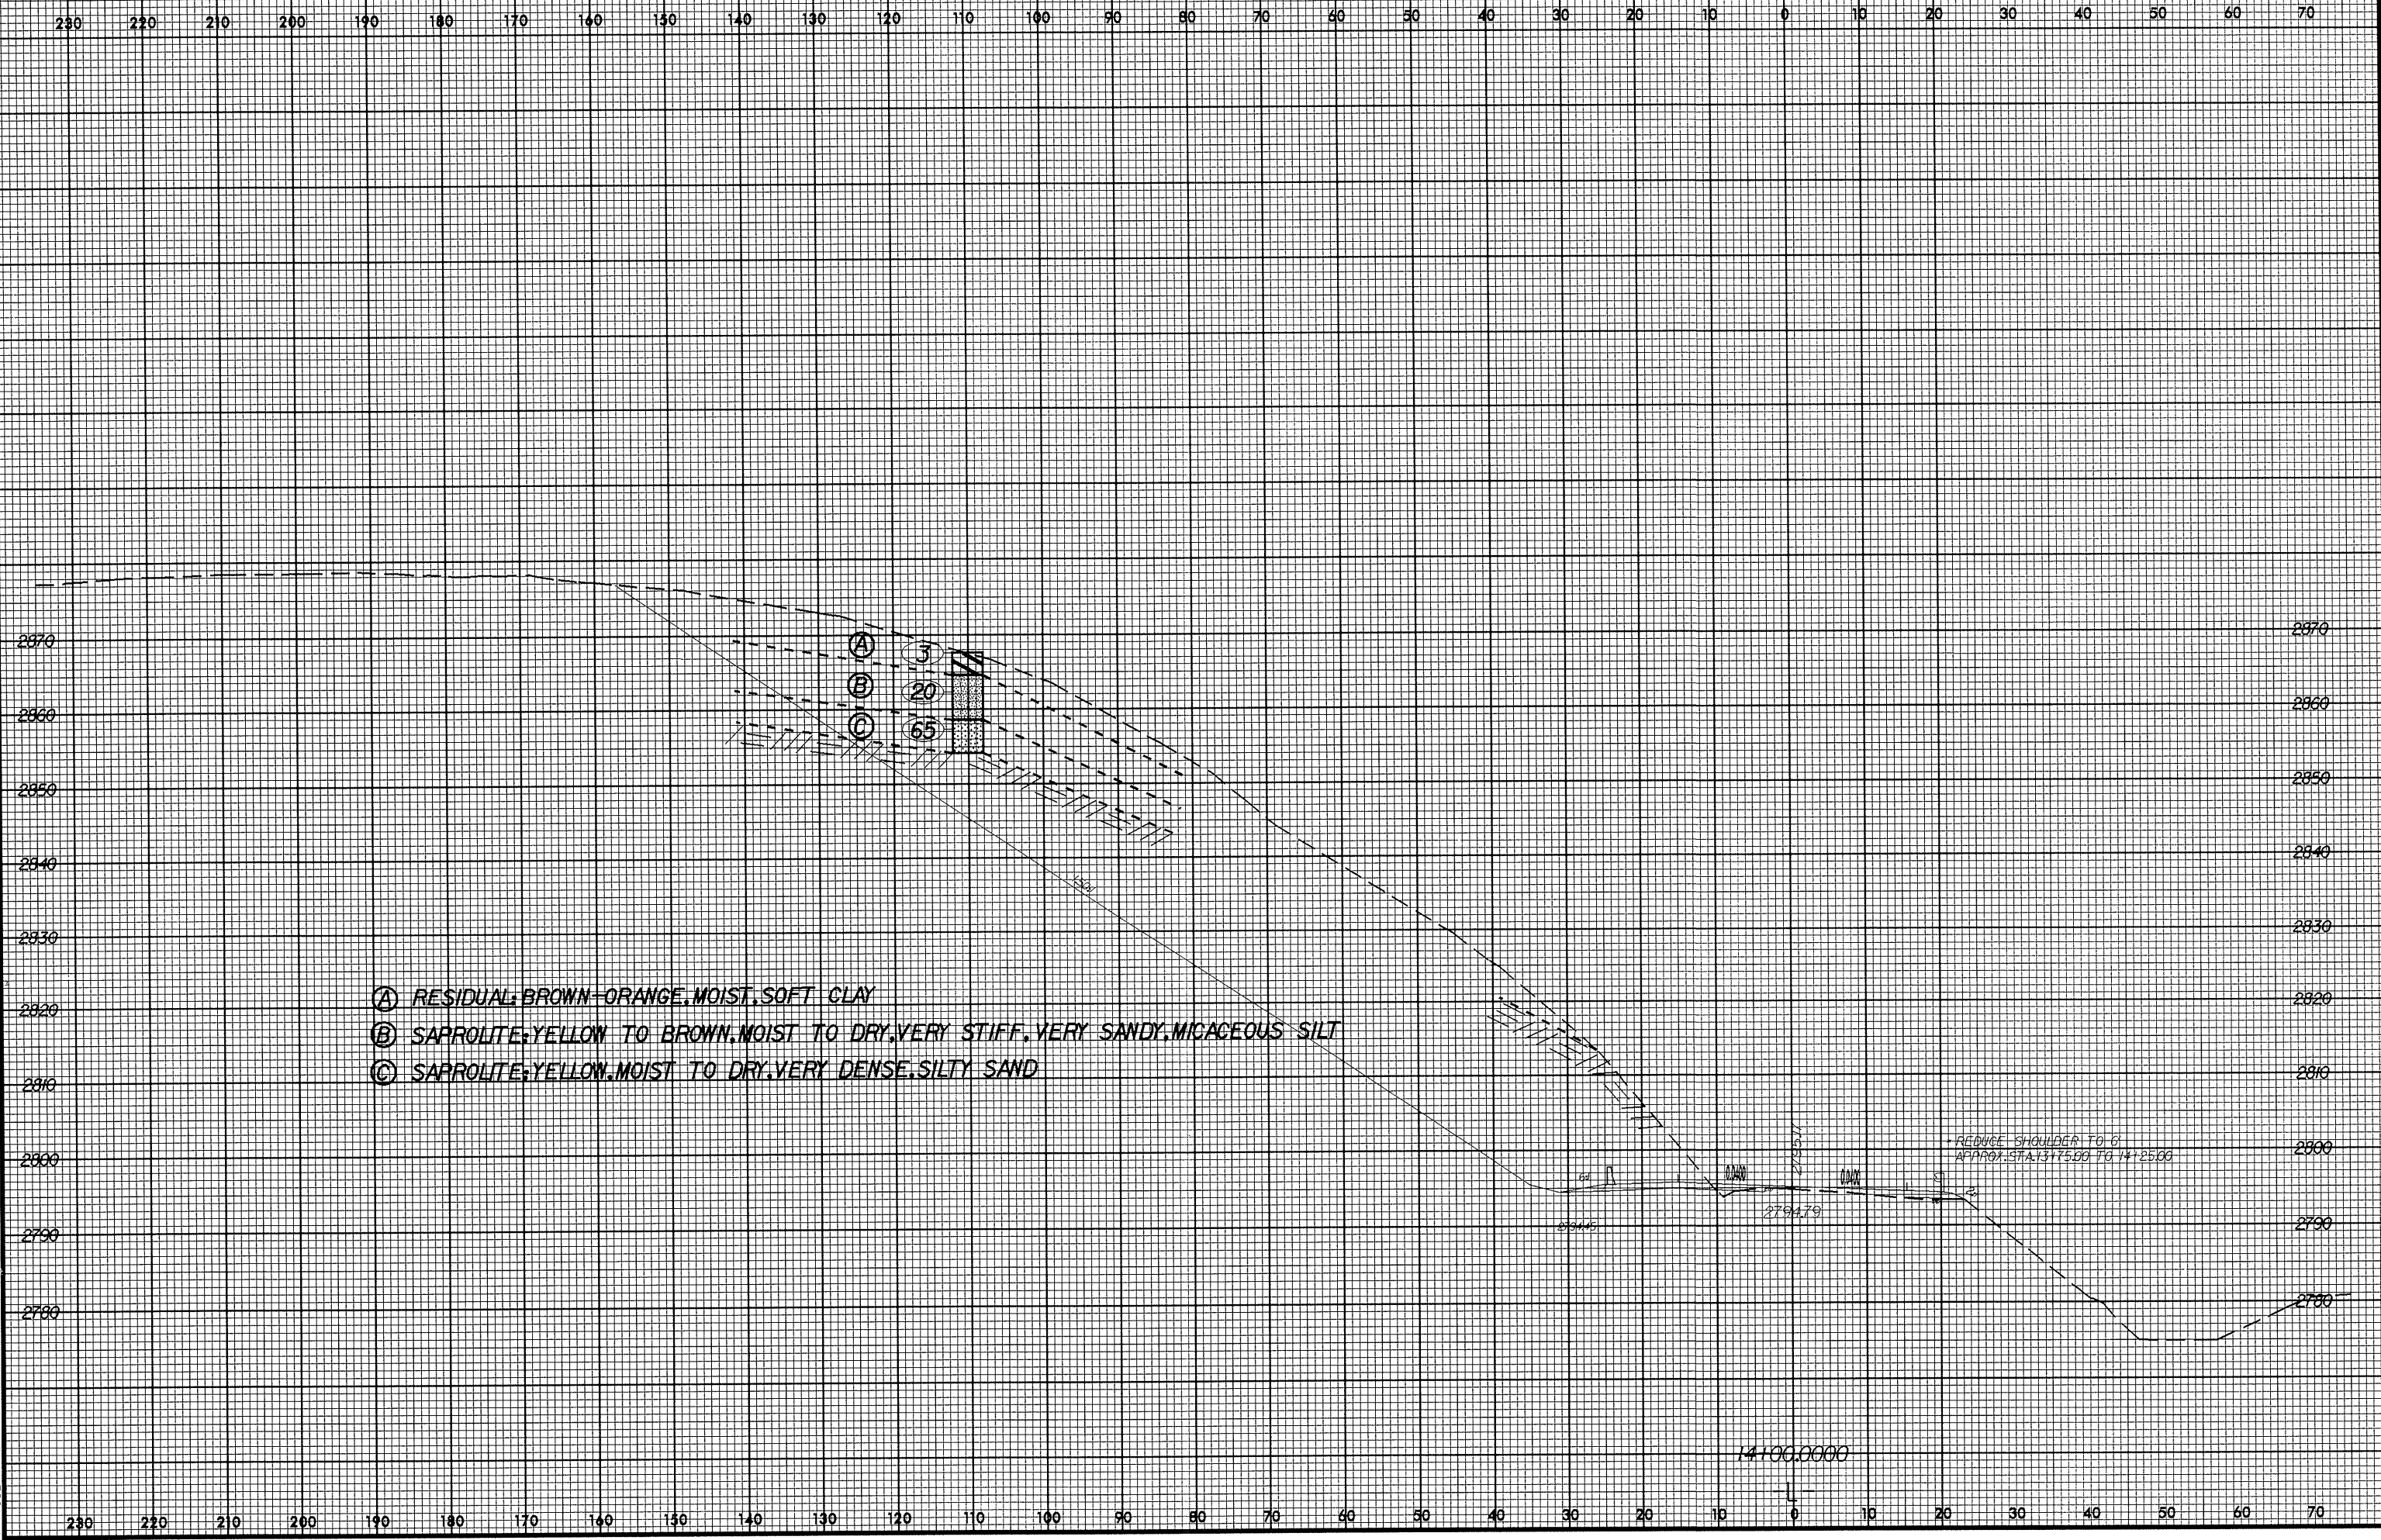


8/23/99

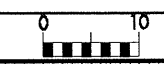

- Ⓐ RESIDUAL BROWN-ORANGE, MOIST, SOFT CLAY
- Ⓑ SAPROLITE, YELLOW TO BROWN, MOIST TO DRY, VERY STIFF, VERY SANDY, MICACEOUS SILT
- Ⓒ SAPROLITE, YELLOW, MOIST TO DRY, VERY DENSE, SILTY SAND

14 100,0000

SYTIME
USCRNAME