


- Ⓐ SAPROLITE, BROWN, MOIST, SOFT, SANDY CLAY-SILT
- Ⓑ SAPROLITE, YELLOW-BROWN TO GRAY, MOIST, LOOSE TO MED. DENSE MICACEOUS SILTY SAND
- Ⓒ WEATHERED ROCK

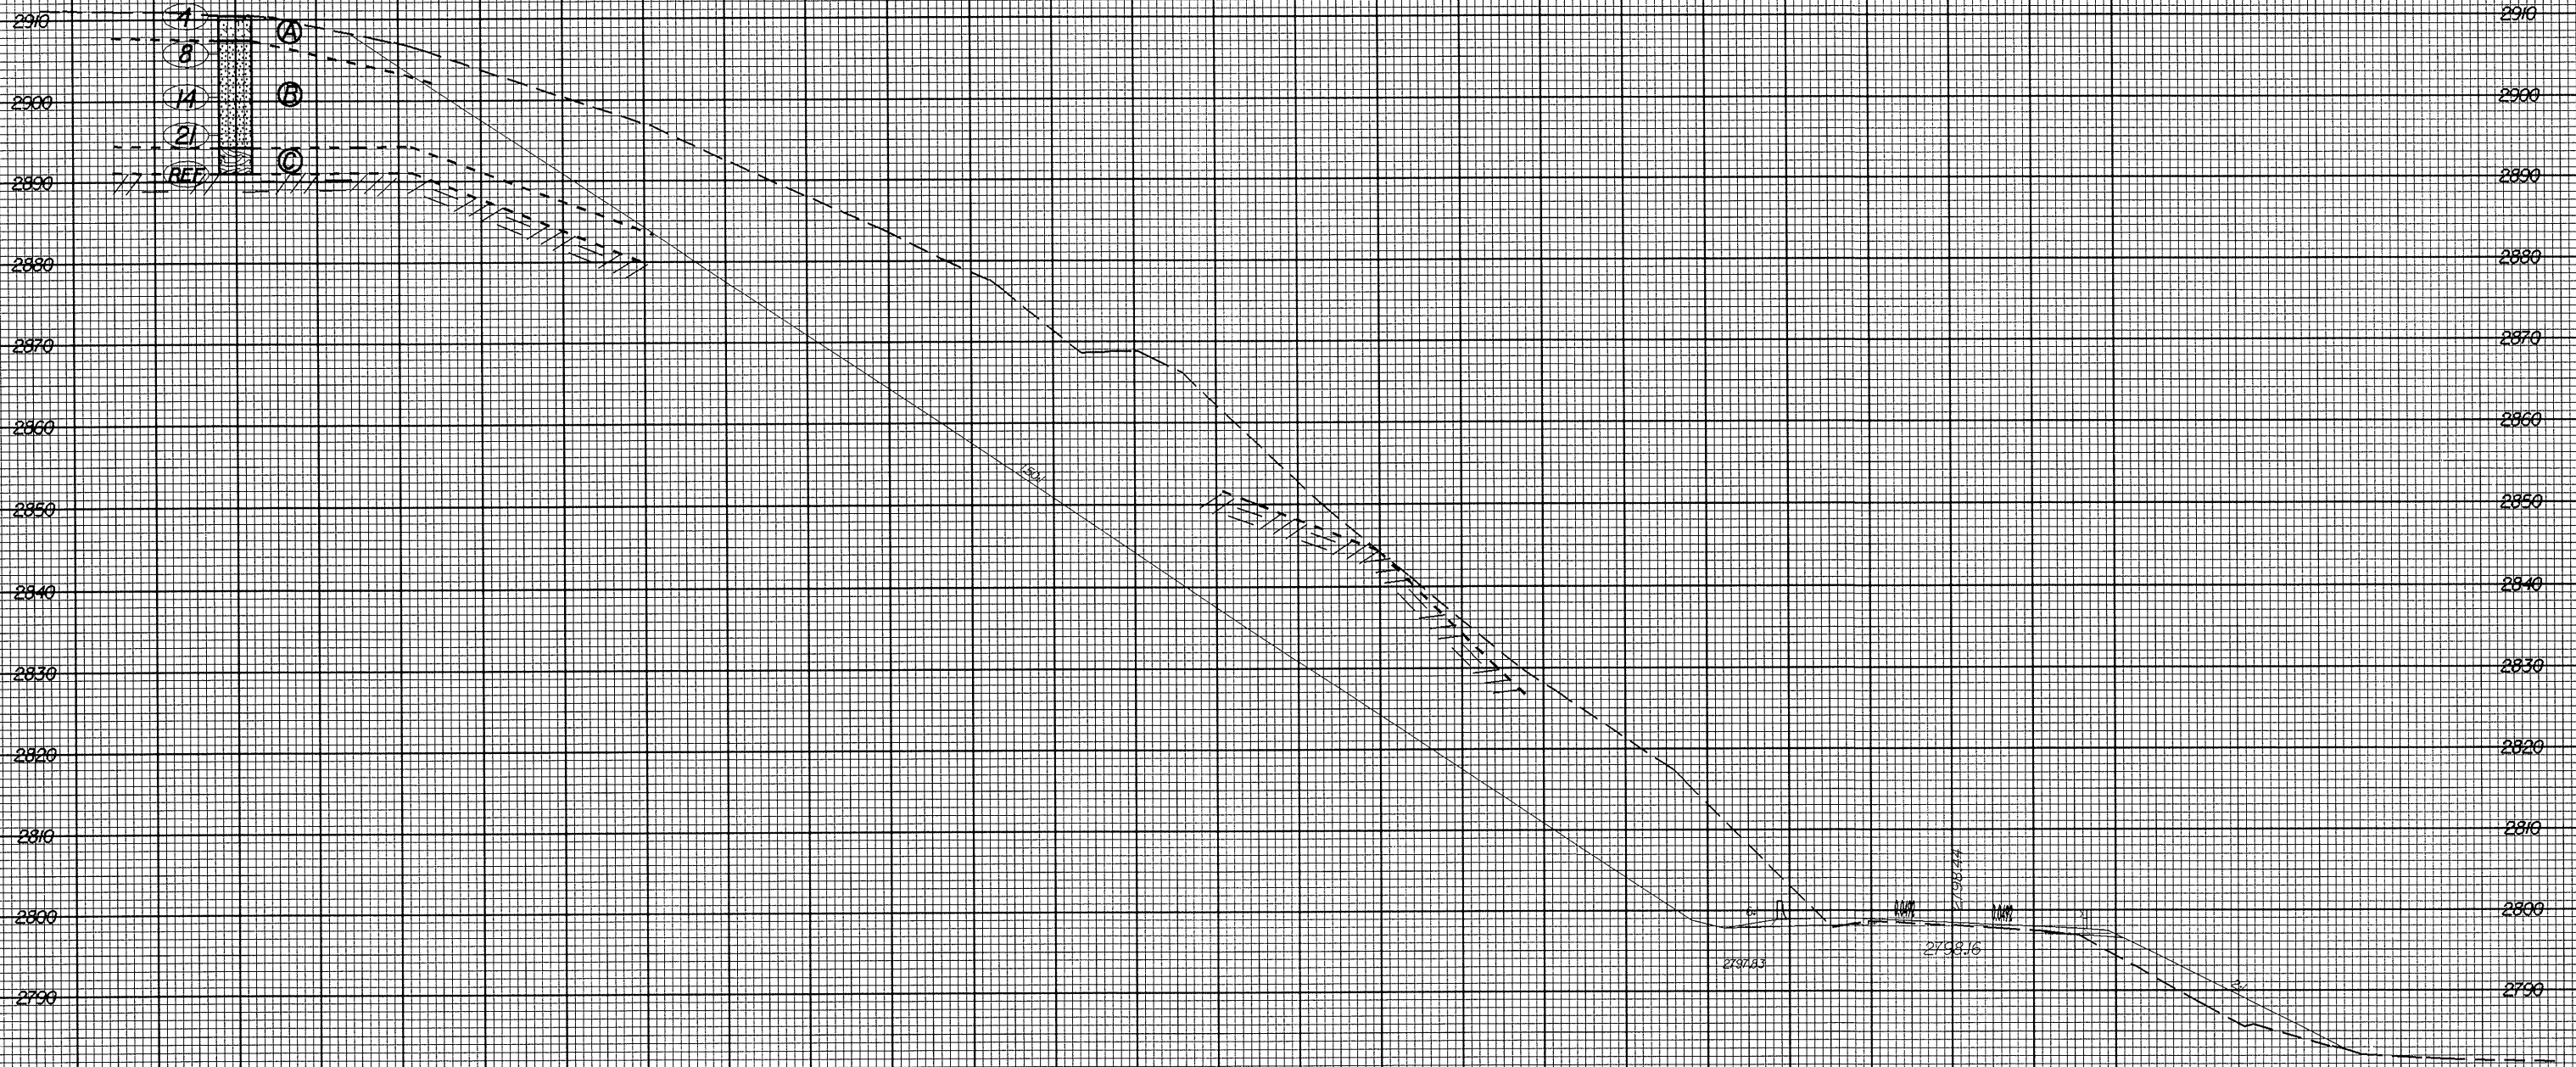

DATE: 8/23/64