


8/23/99

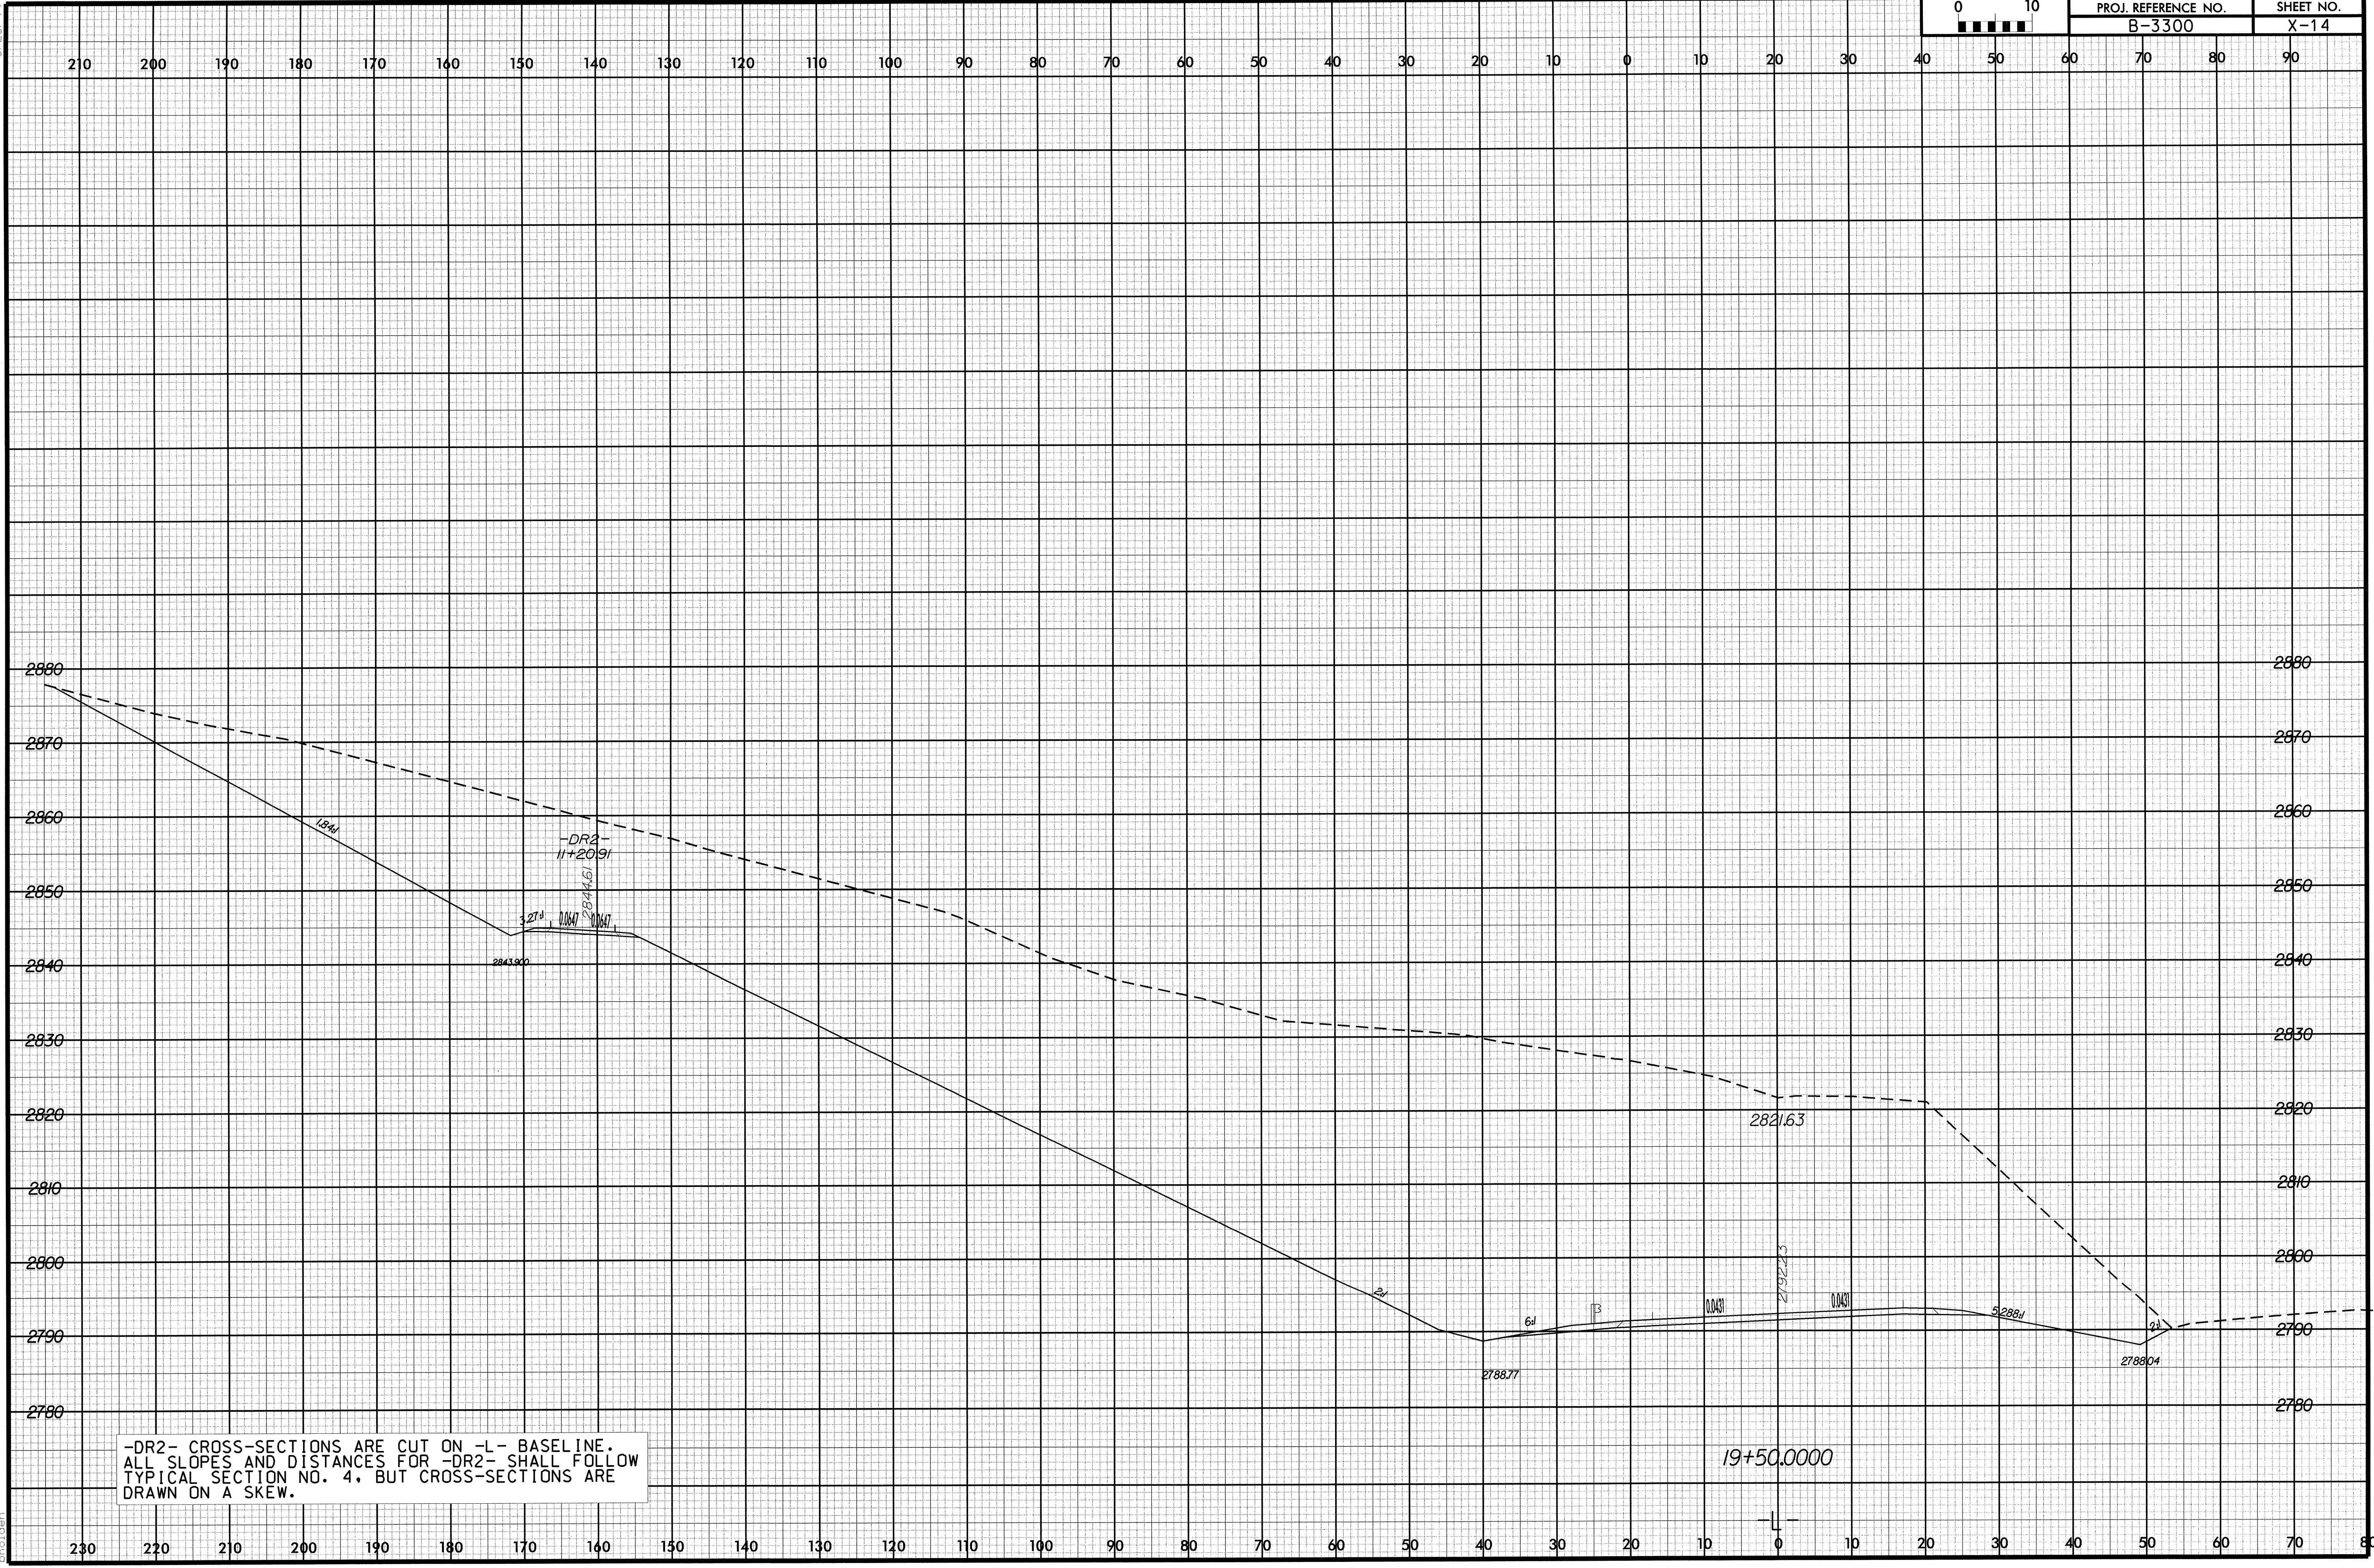

-DR2- CROSS-SECTIONS ARE CUT ON -L- BASELINE.
 ALL SLOPES AND DISTANCES FOR -DR2- SHALL FOLLOW
 TYPICAL SECTION NO. 4. BUT CROSS-SECTIONS ARE
 DRAWN ON A SKEW.

8/16/2004
D:\Projects\B3300_rdy_xpl.dgn