


8/22/04

8/16/2004
R:\Roadway\Xsc\B3300_rdy_xp1.dgn
bholden

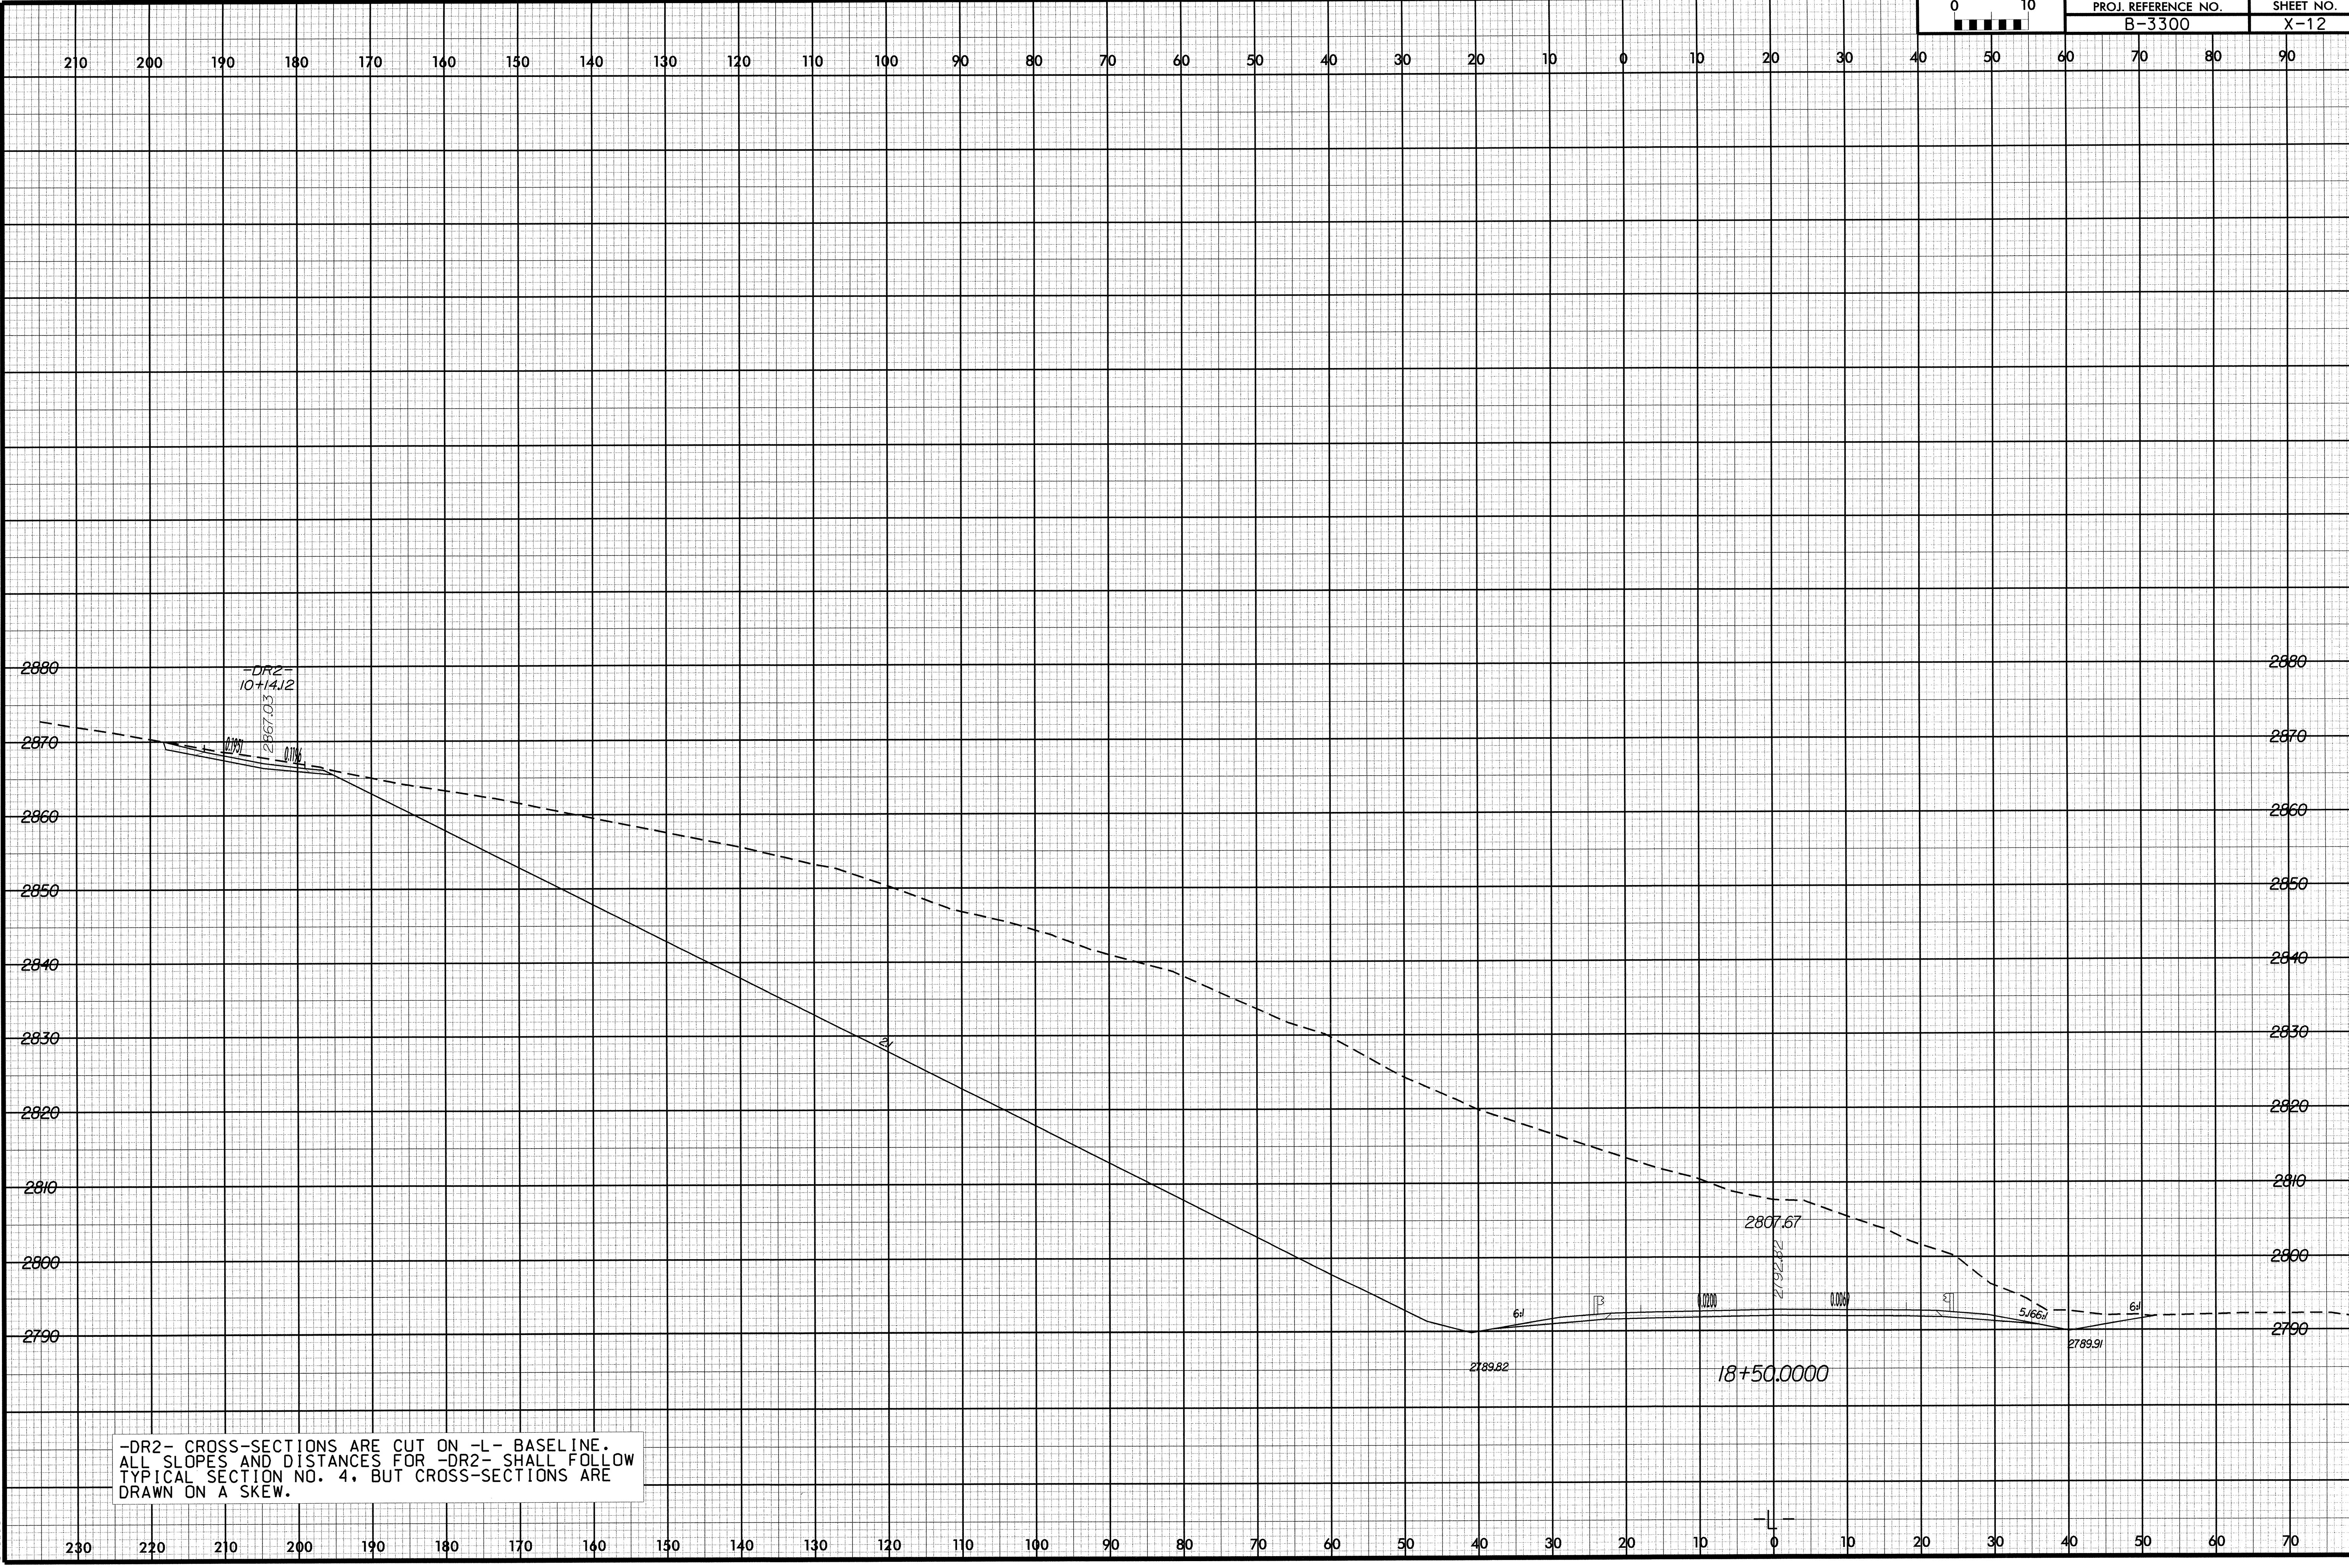

-DR2- CROSS-SECTIONS ARE CUT ON -L- BASELINE.
ALL SLOPES AND DISTANCES FOR -DR2- SHALL FOLLOW
TYPICAL SECTION NO. 4, BUT CROSS-SECTIONS ARE
DRAWN ON A SKEW.