


8/23/99

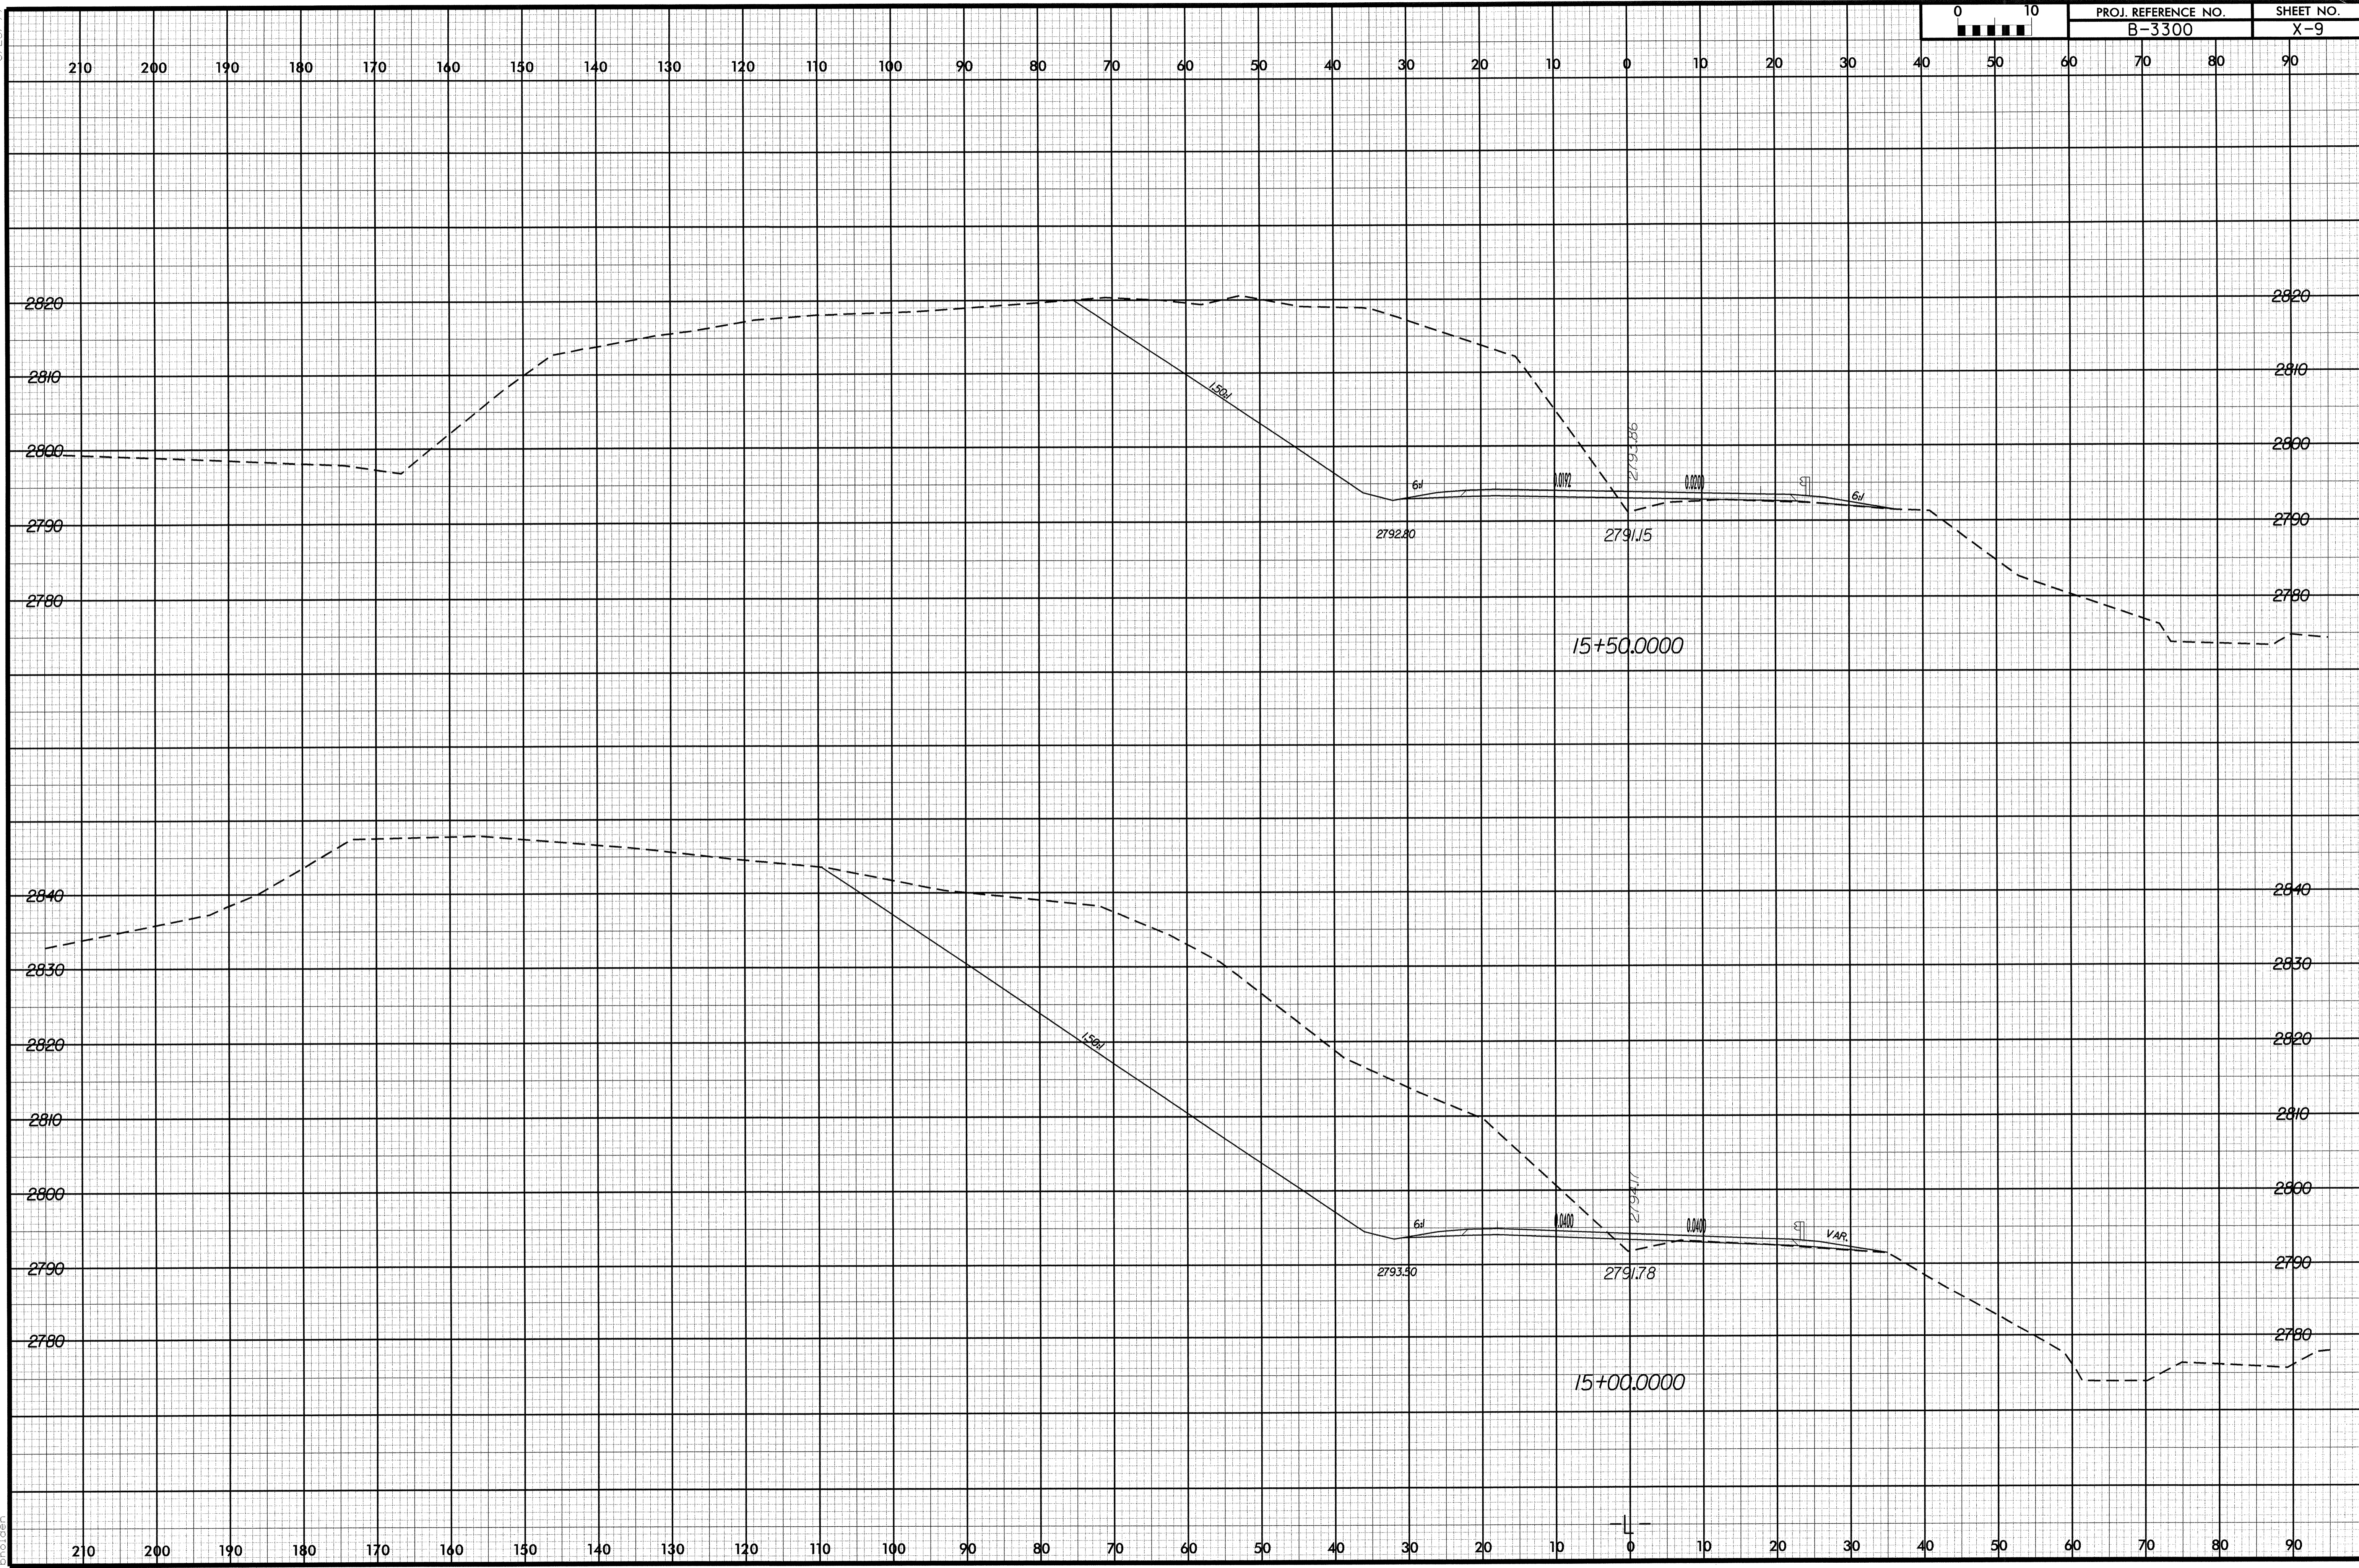

8/16/2004
D:\pawley\Xsc\B3300_rdy_xpl_1.dgn