


8/23/99

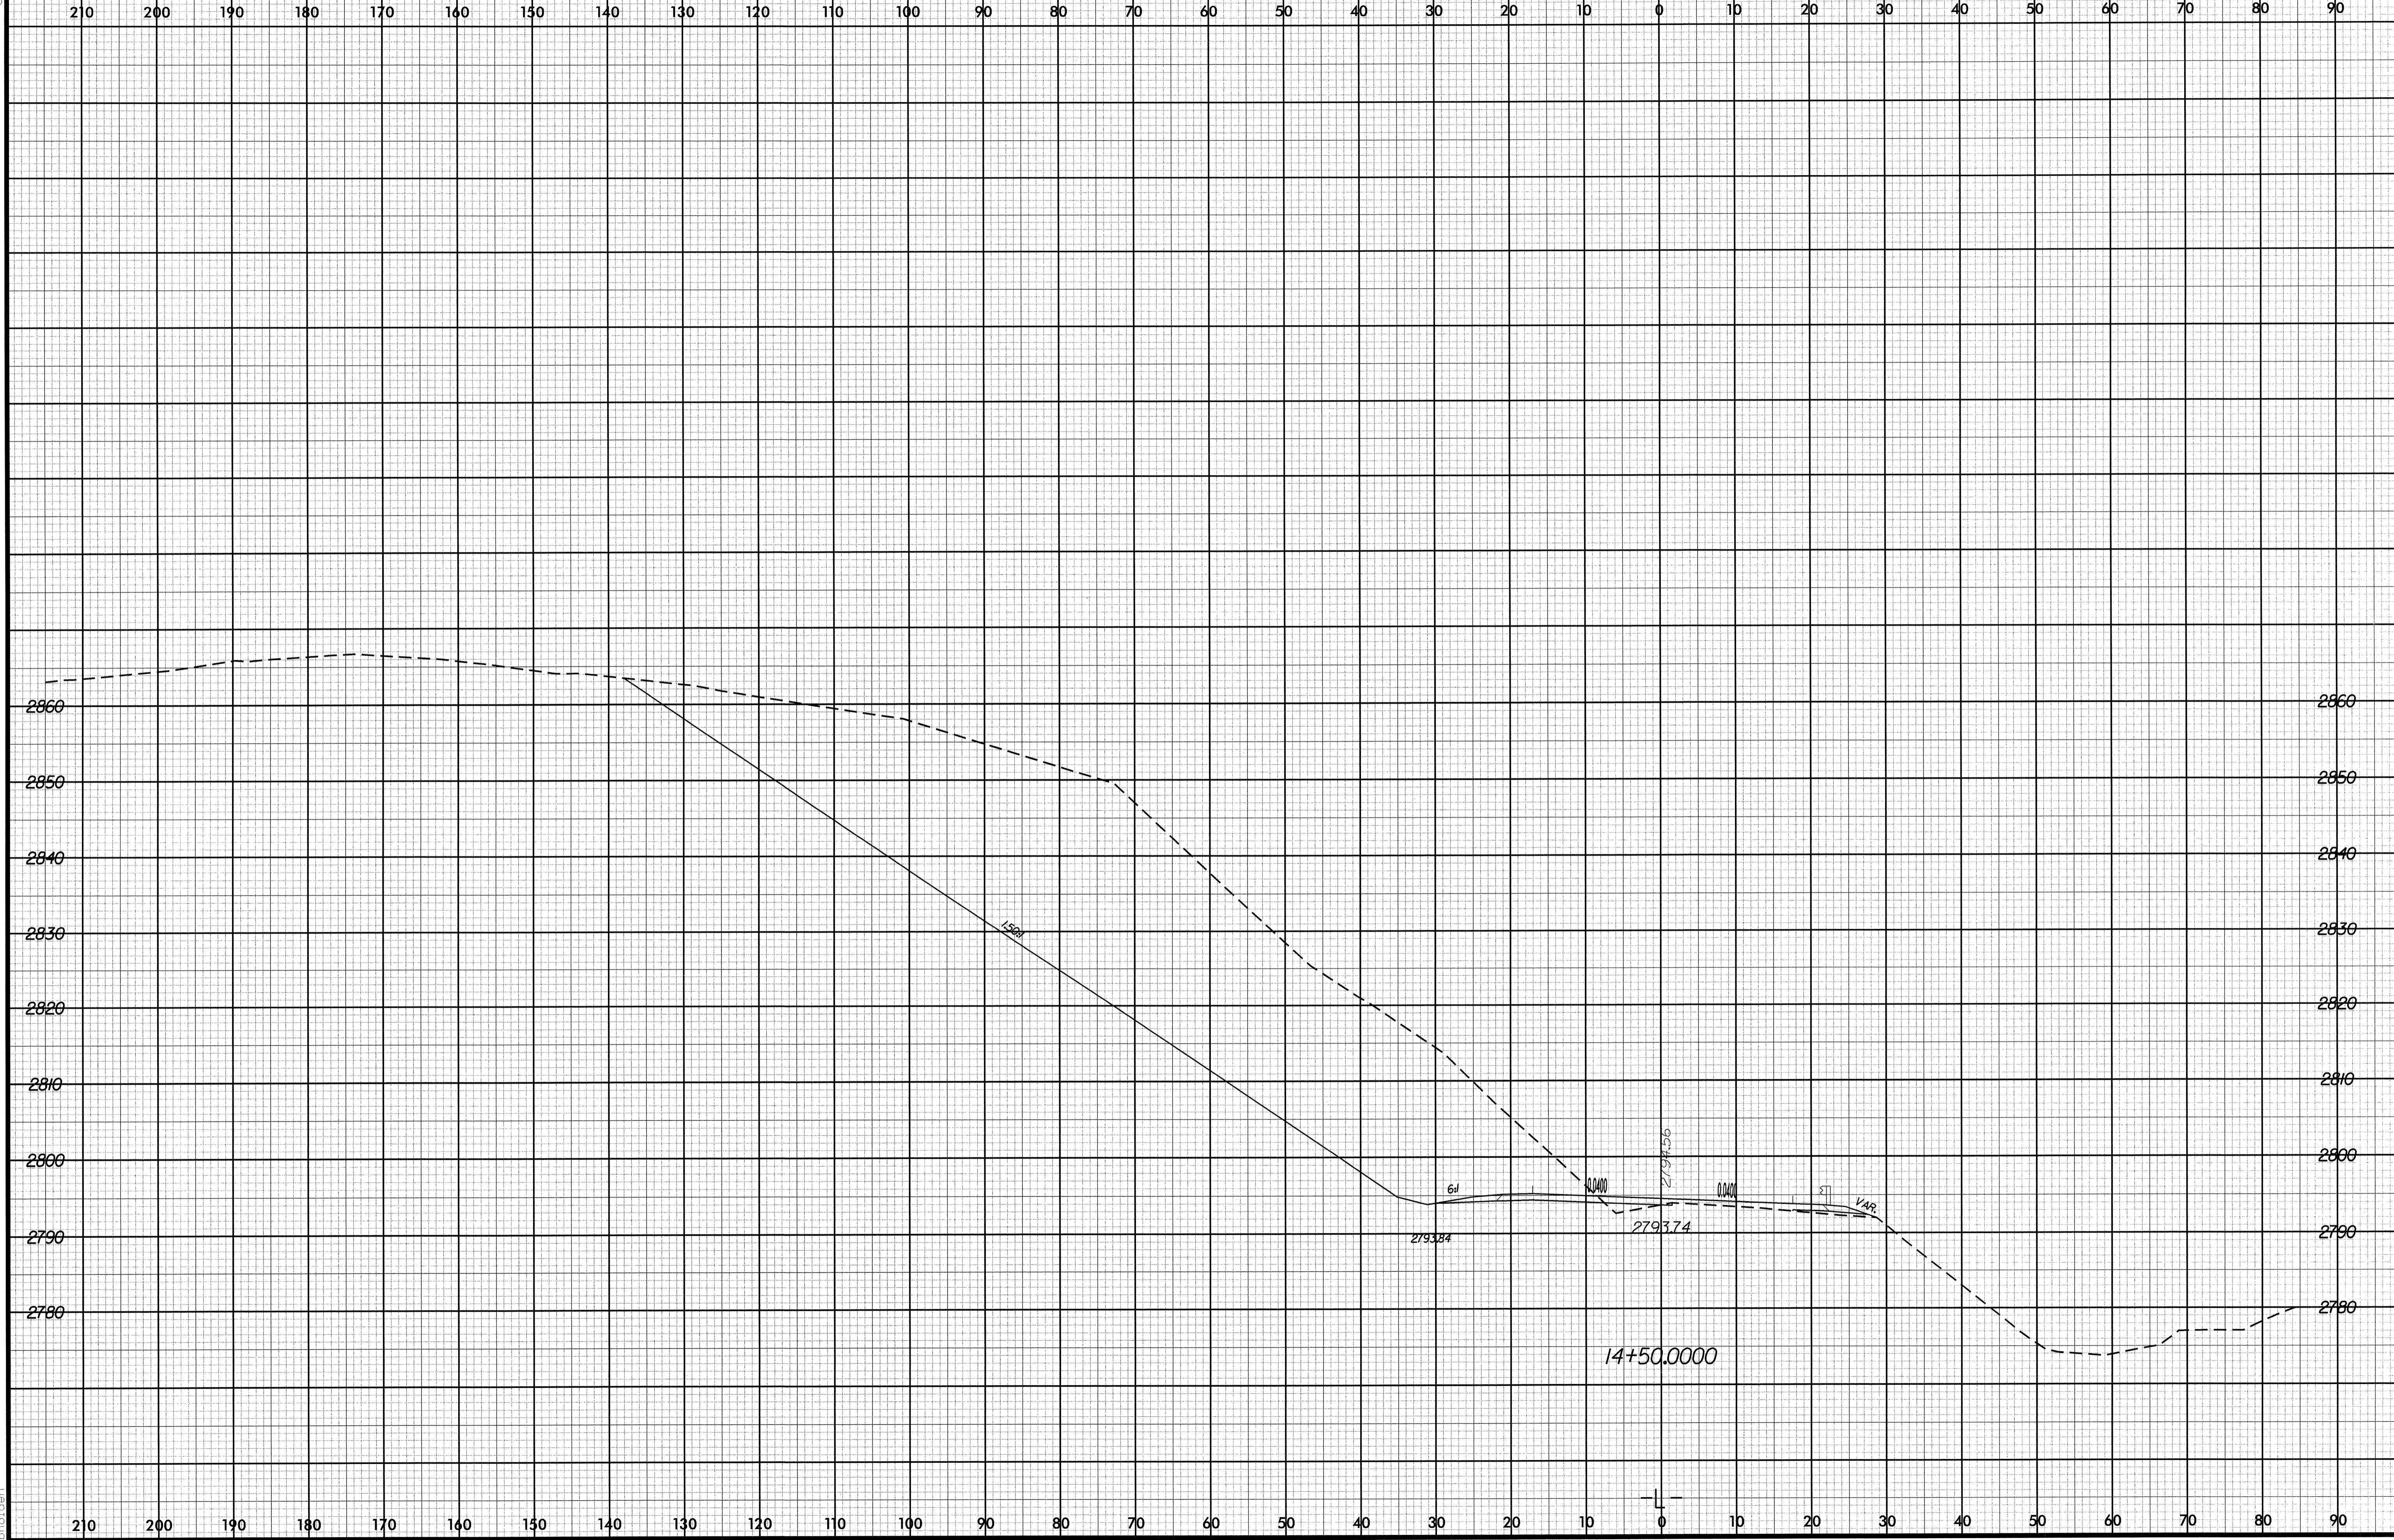

8/16/2004  
C:\p\2004  
b\010gen  
xsec\3300.rdy.plt.dgn