


8/23/99

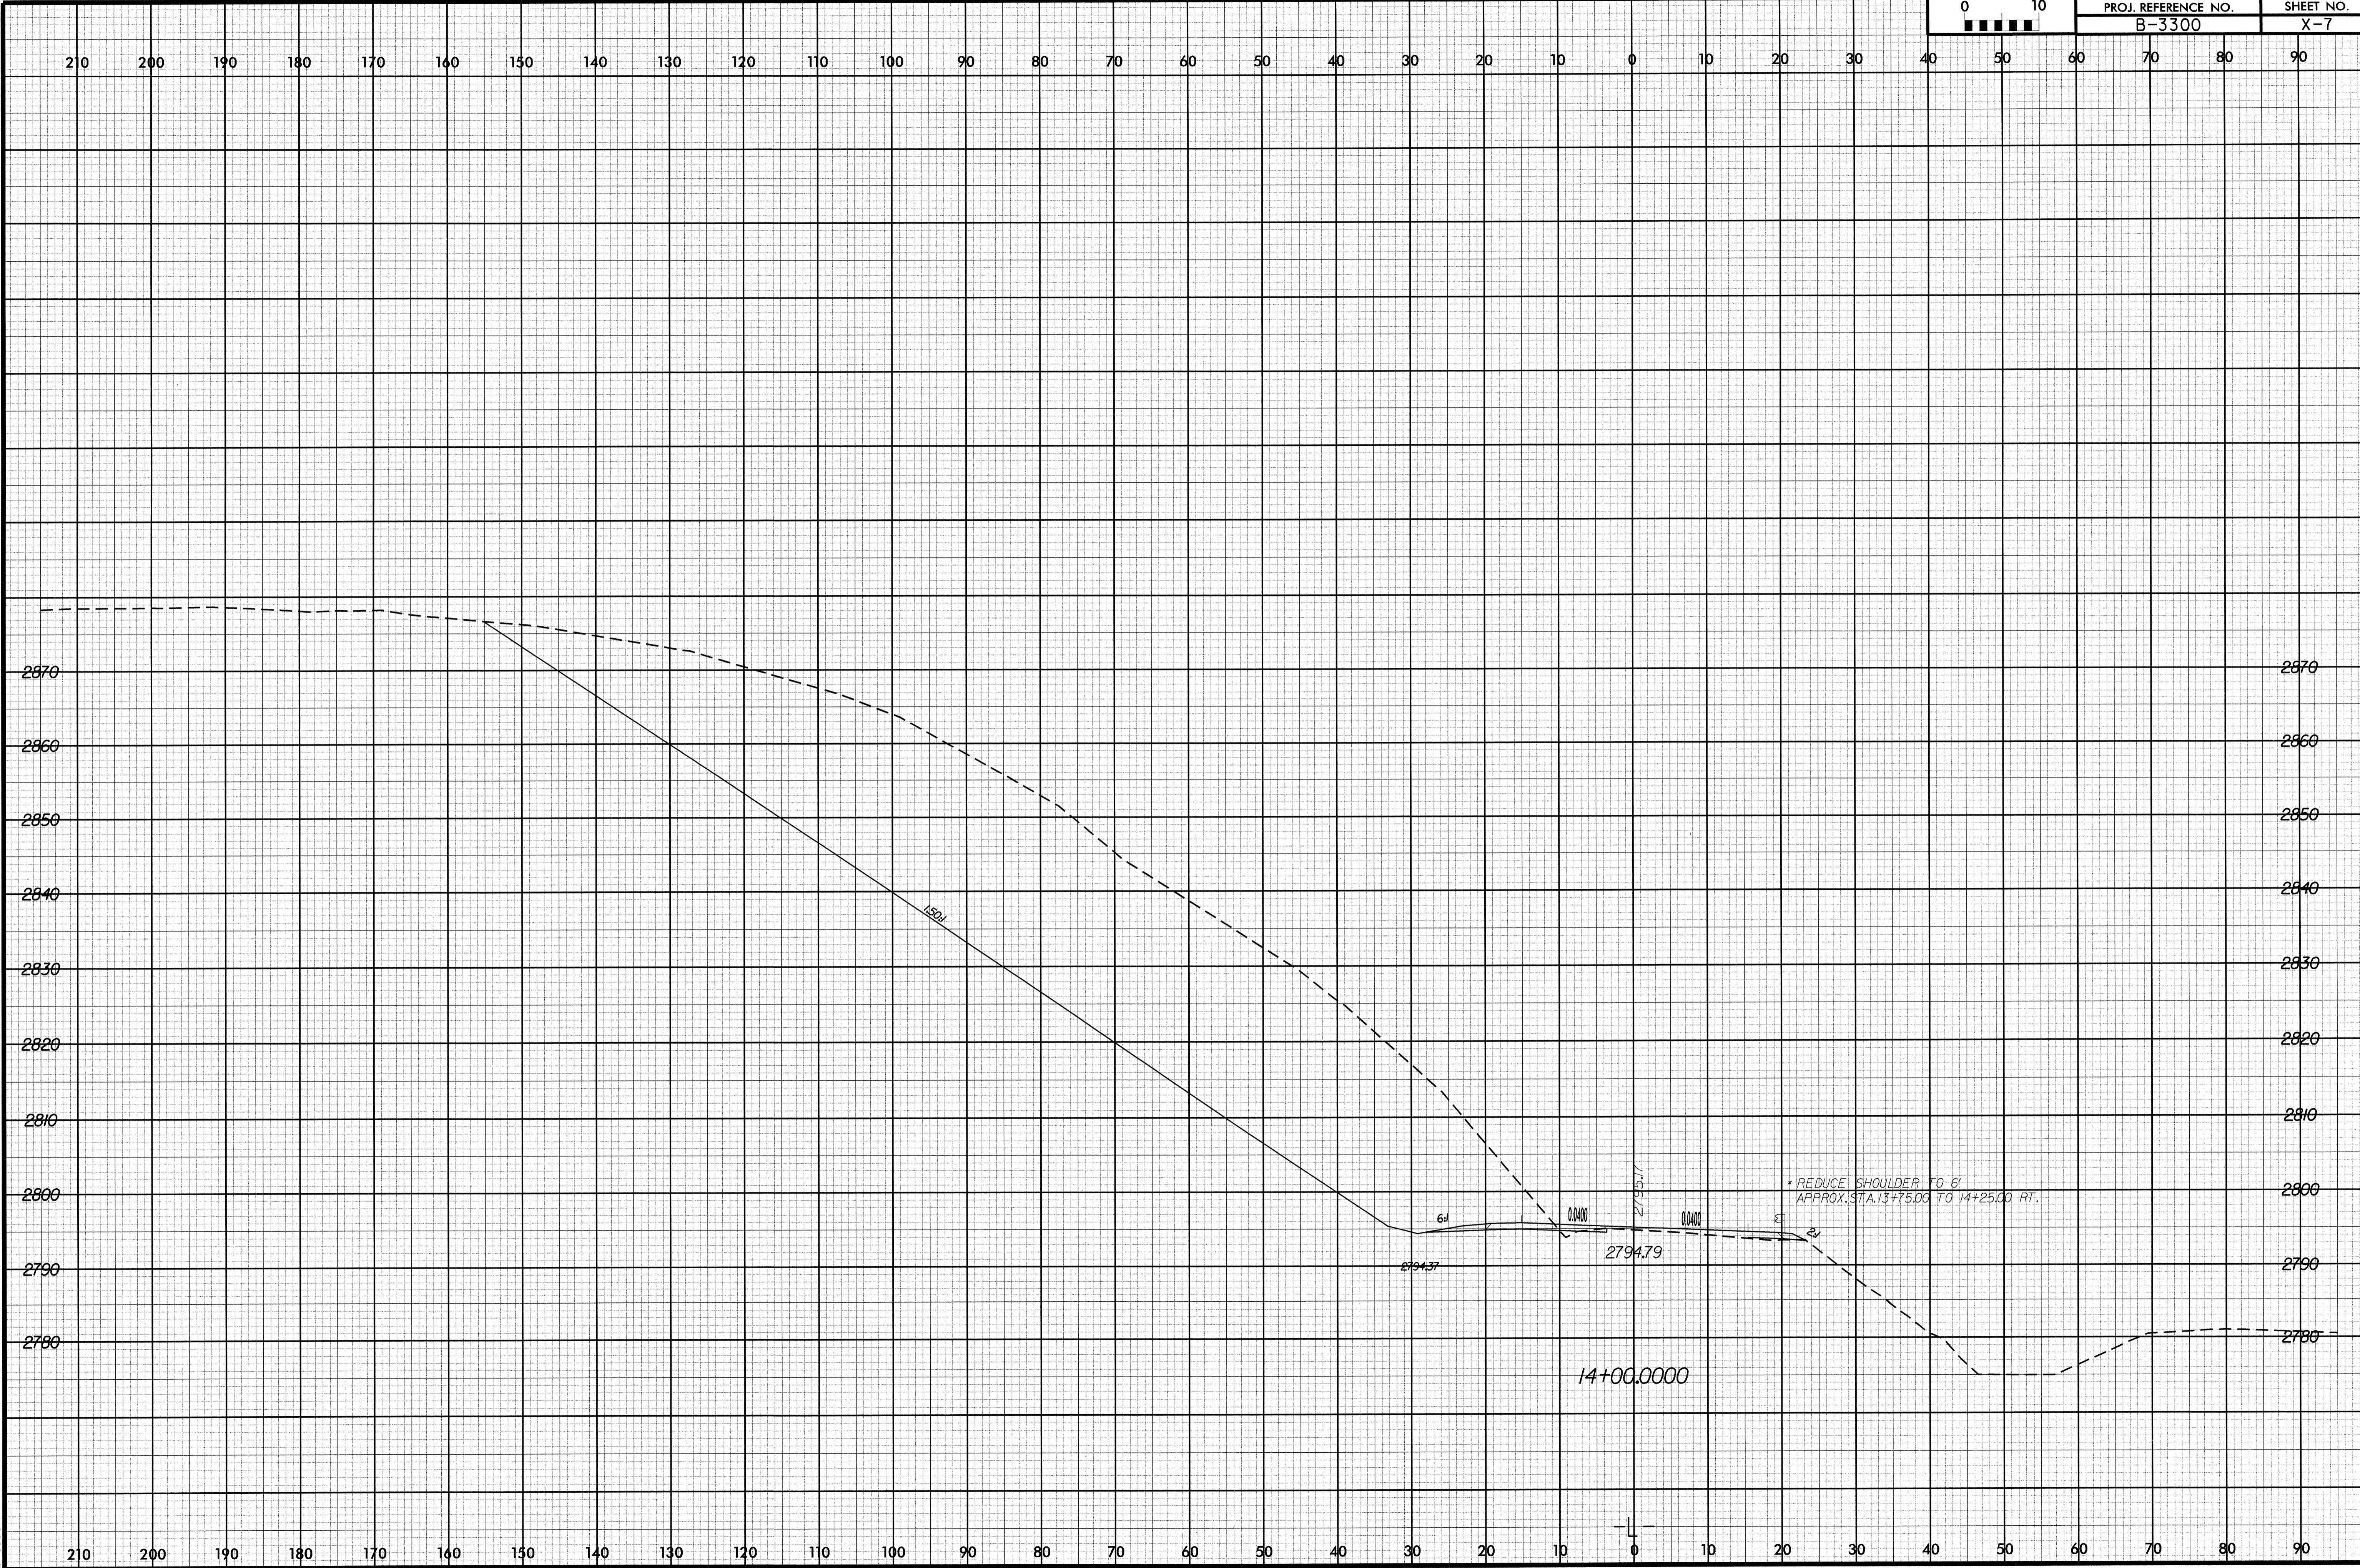

8/16/2004
R:\Roadway\Xsc\b3300_rdy_xp1.1.dgn
bolder