


8/23/06

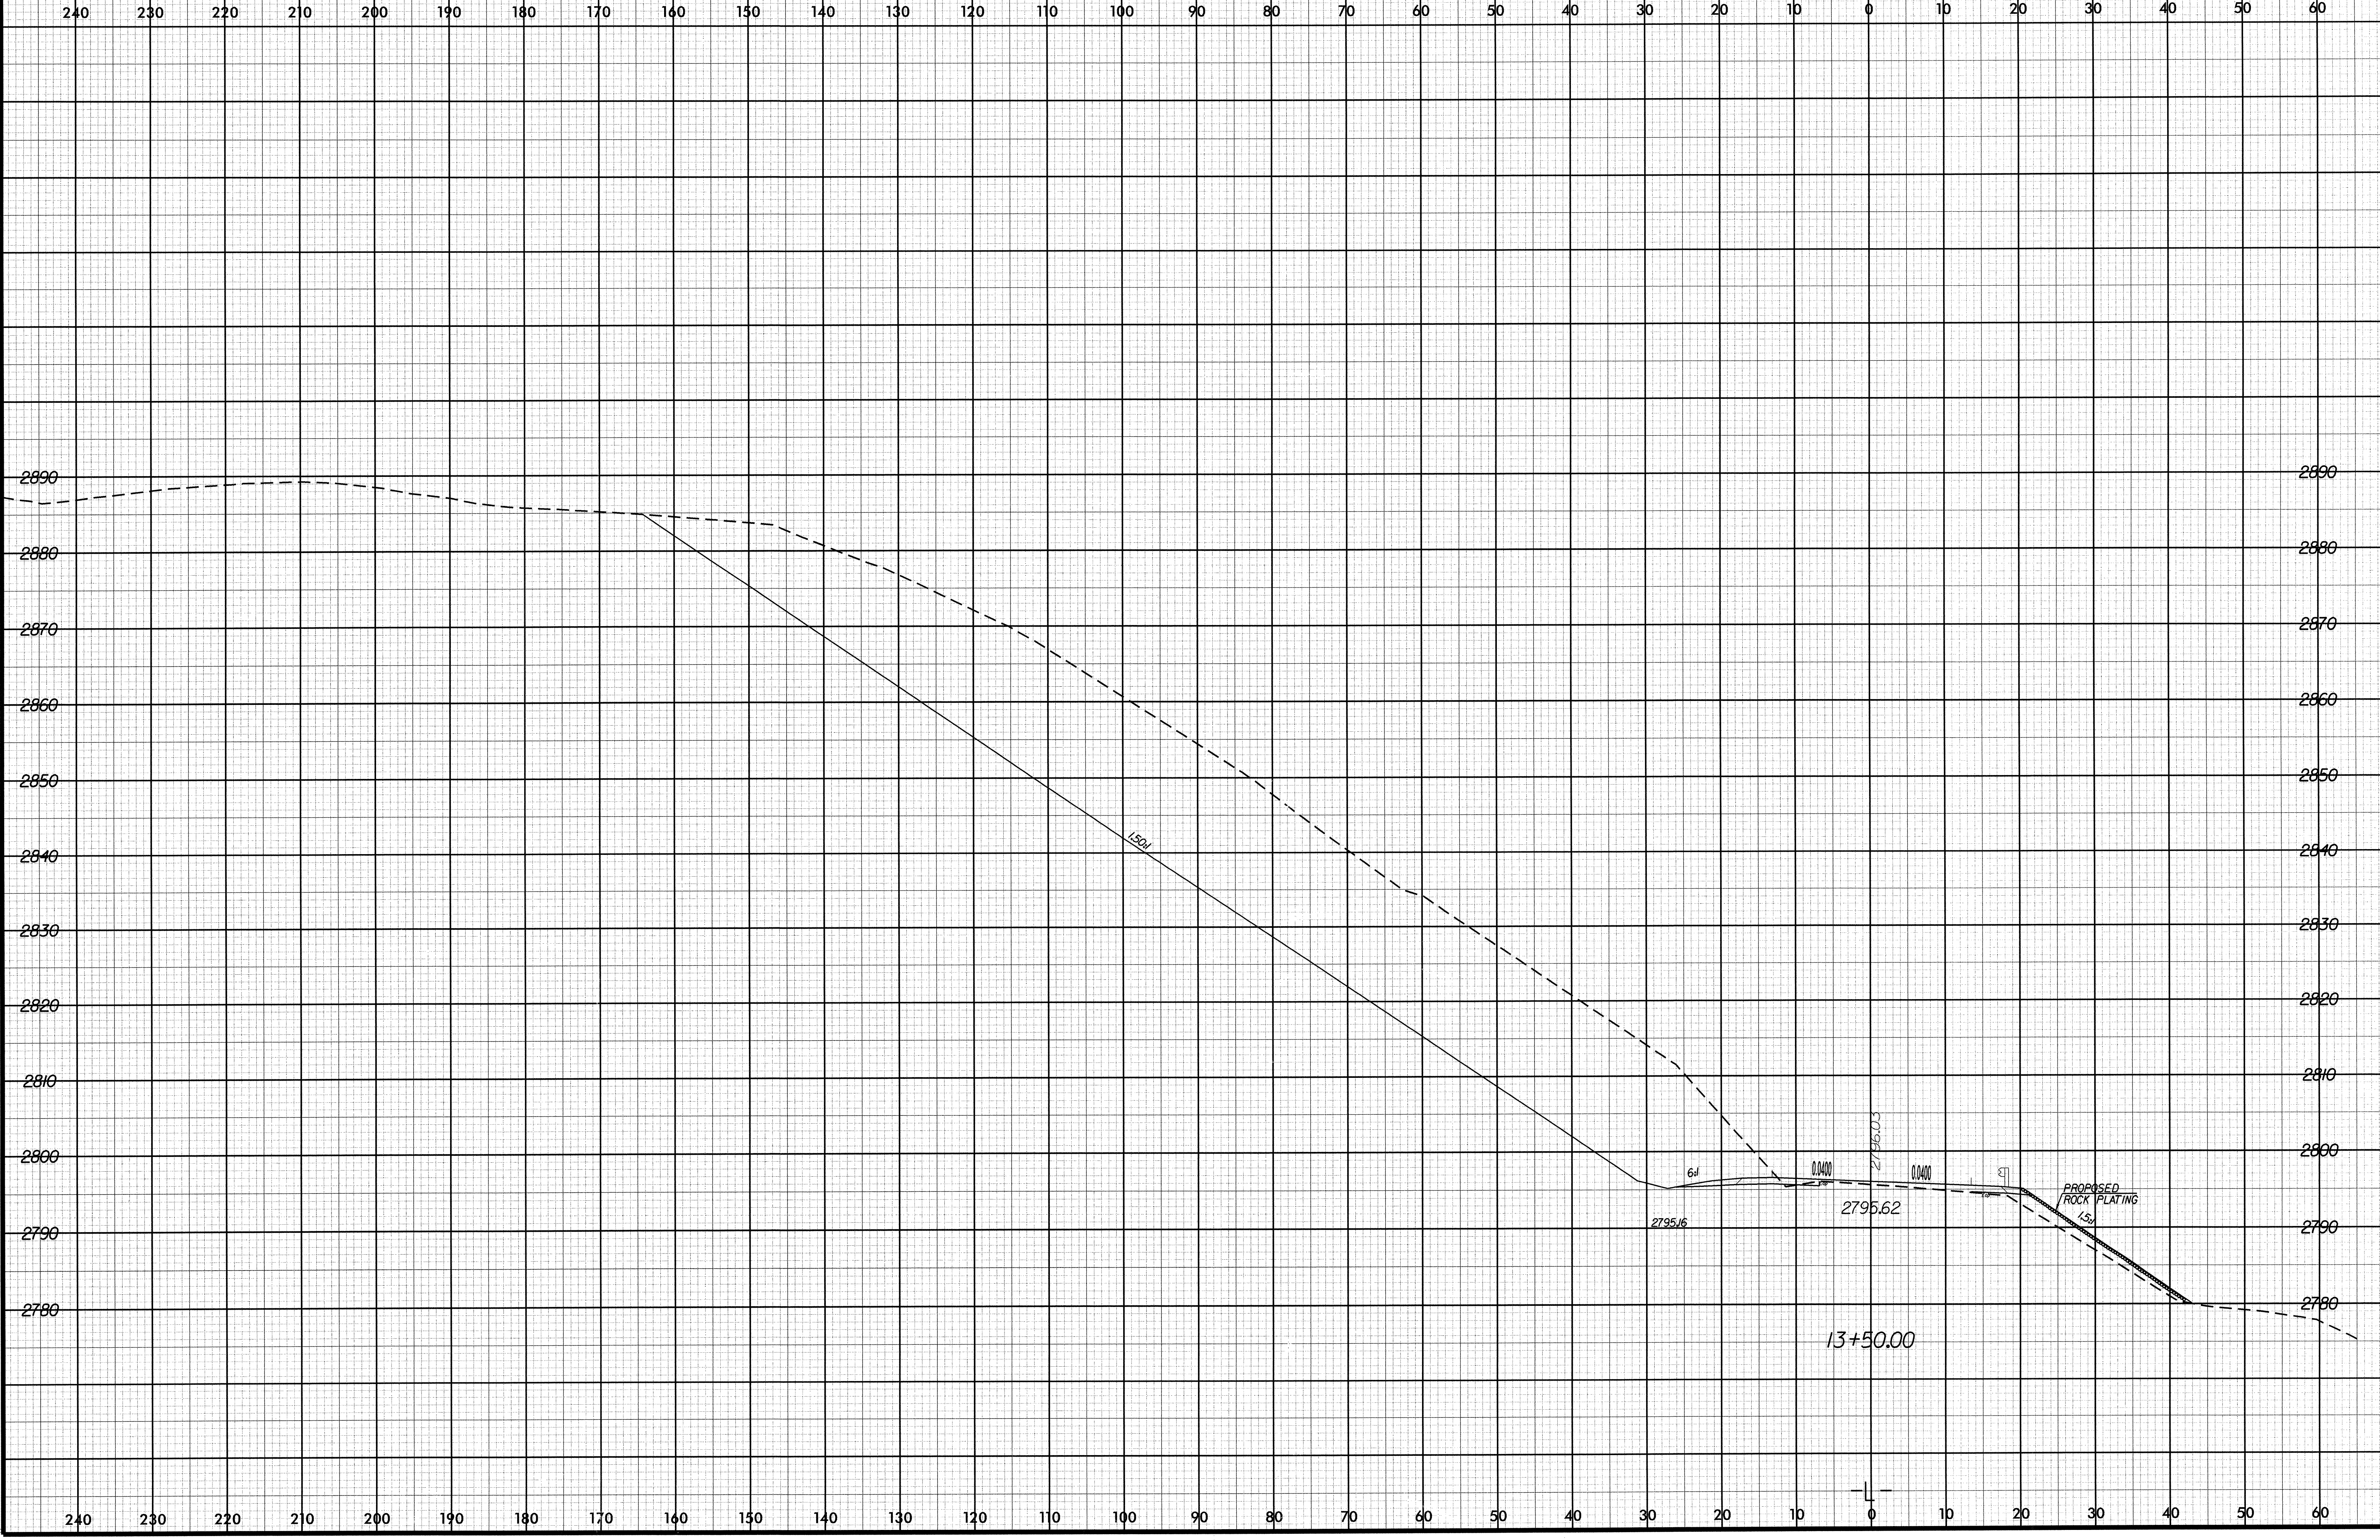

10/14/2004
r:\Roadway\Xsec\B3300.rdy-1.dgn
13:50:19