


B/23/99

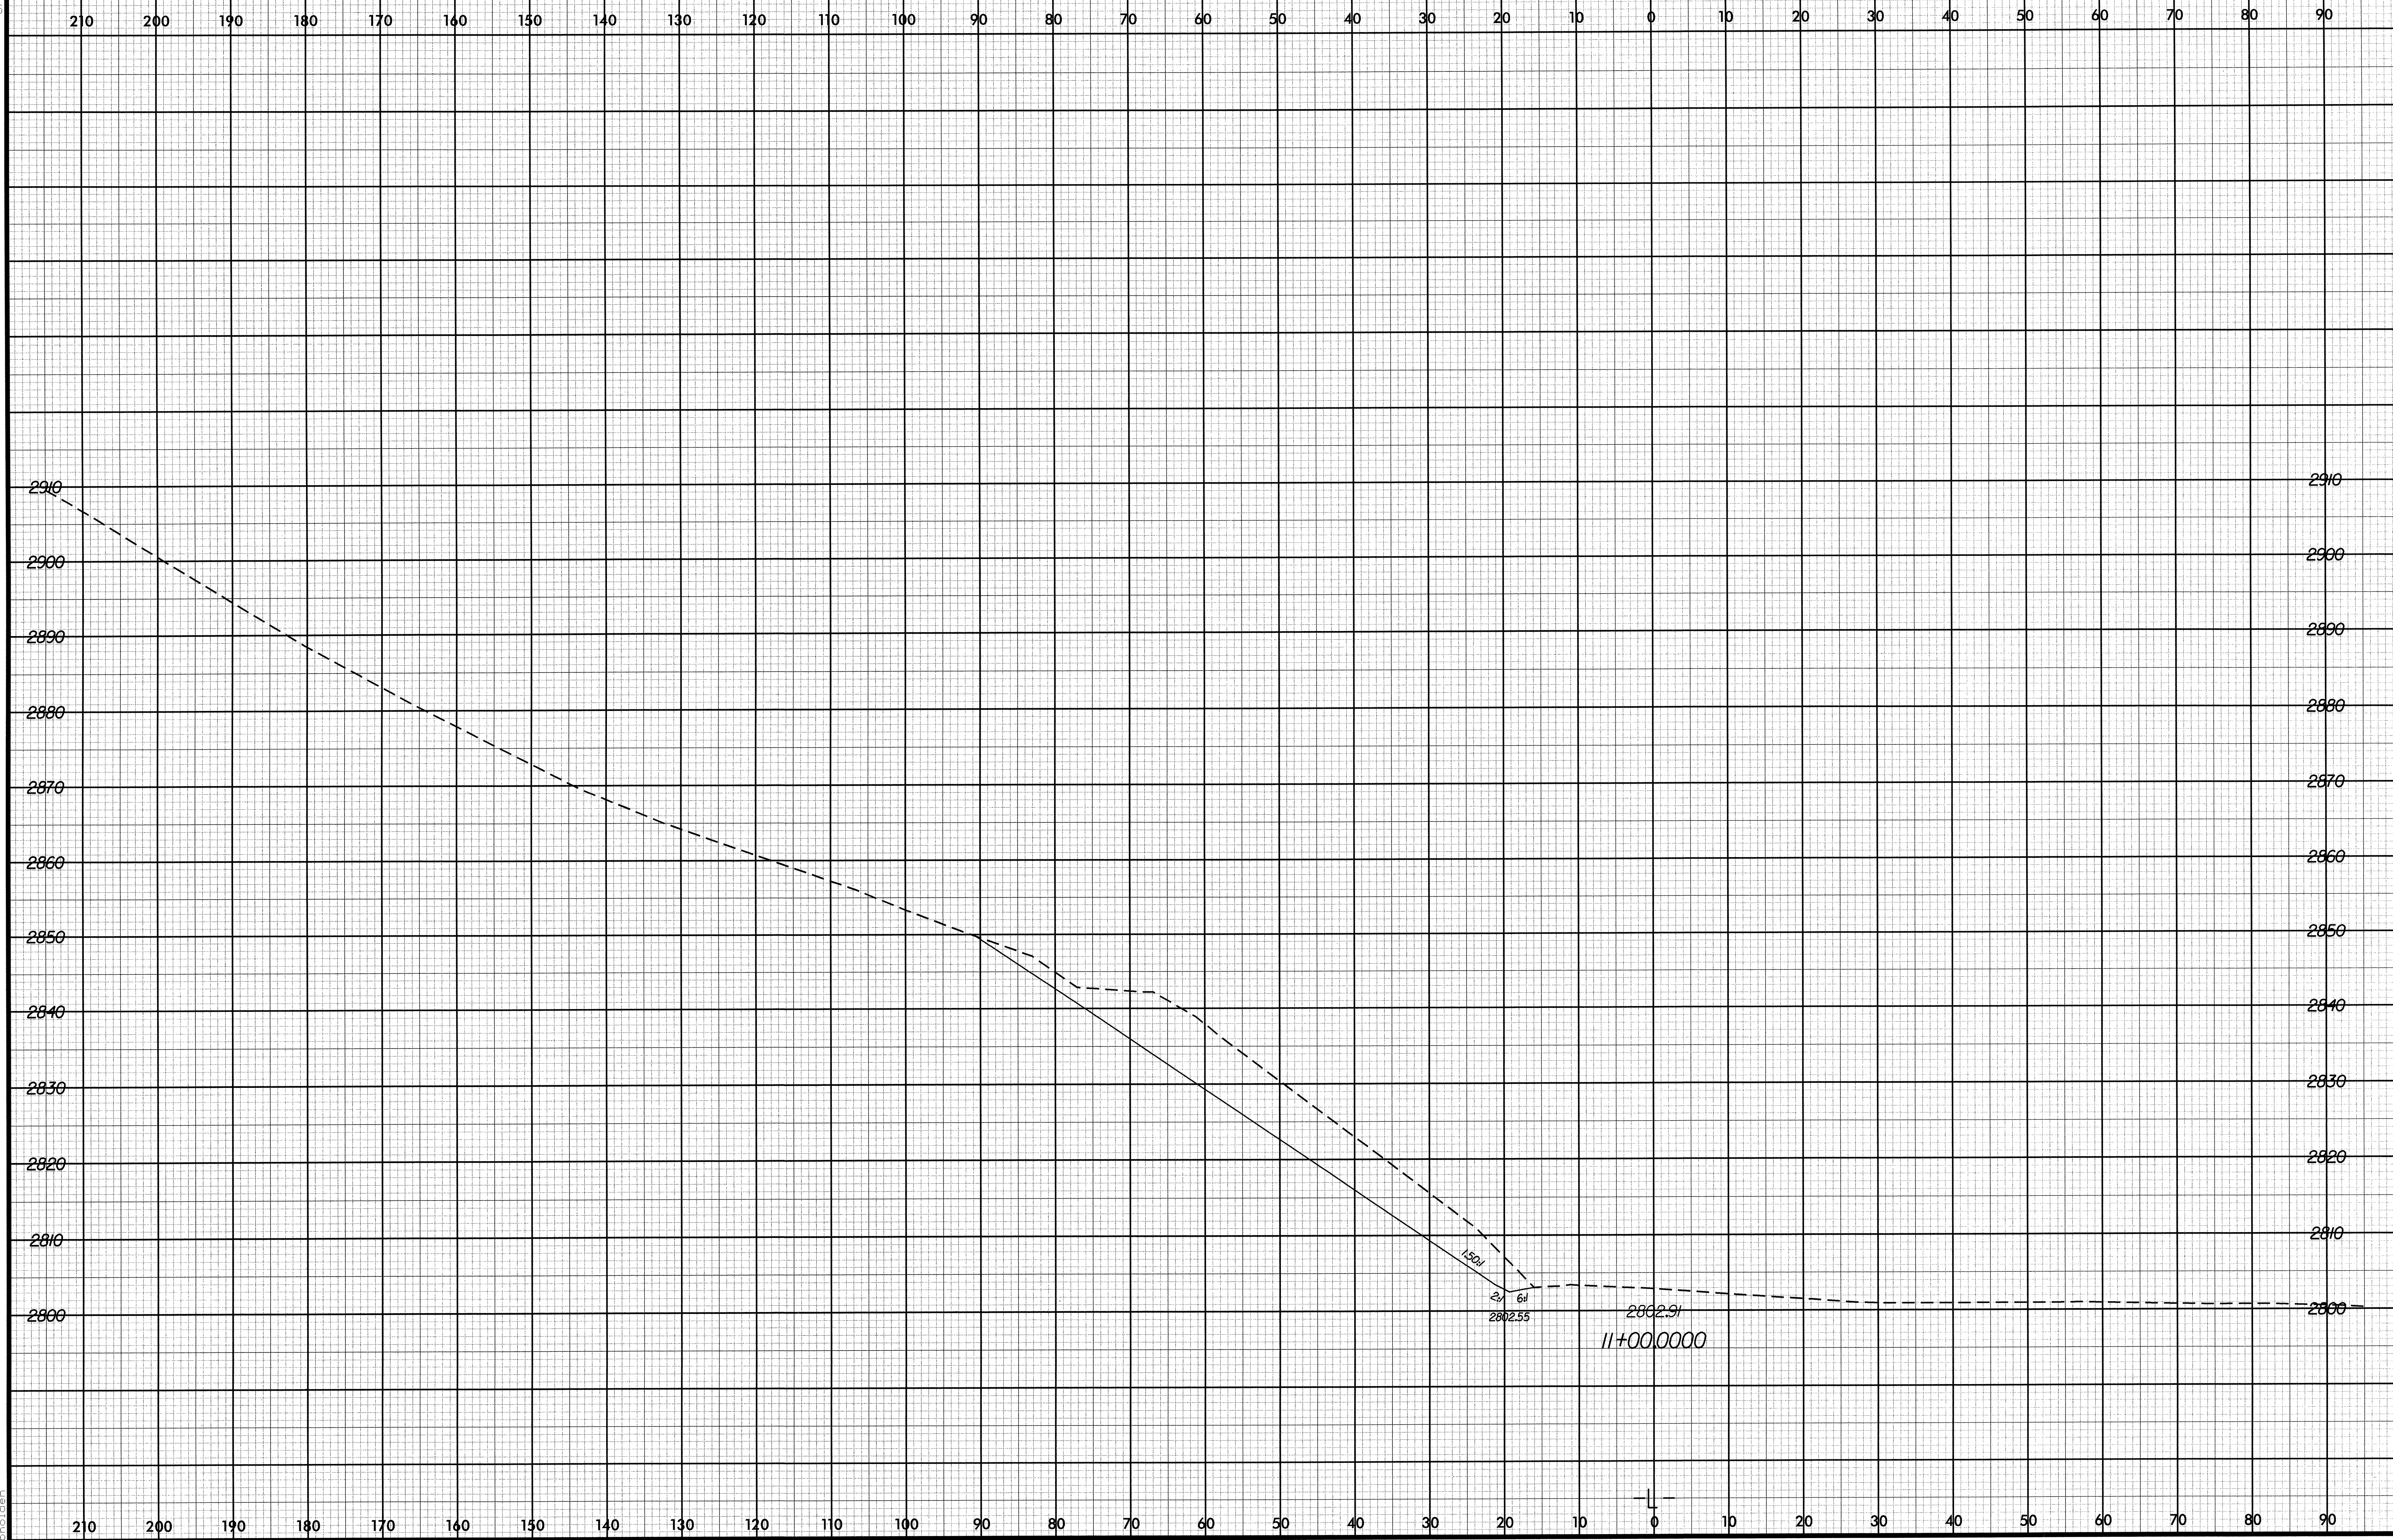

B/16/2004  
D:\pawey\Xsc\B3300.rdy.xpl.1.dgn