


U S STANDARD SIEVE SIZES

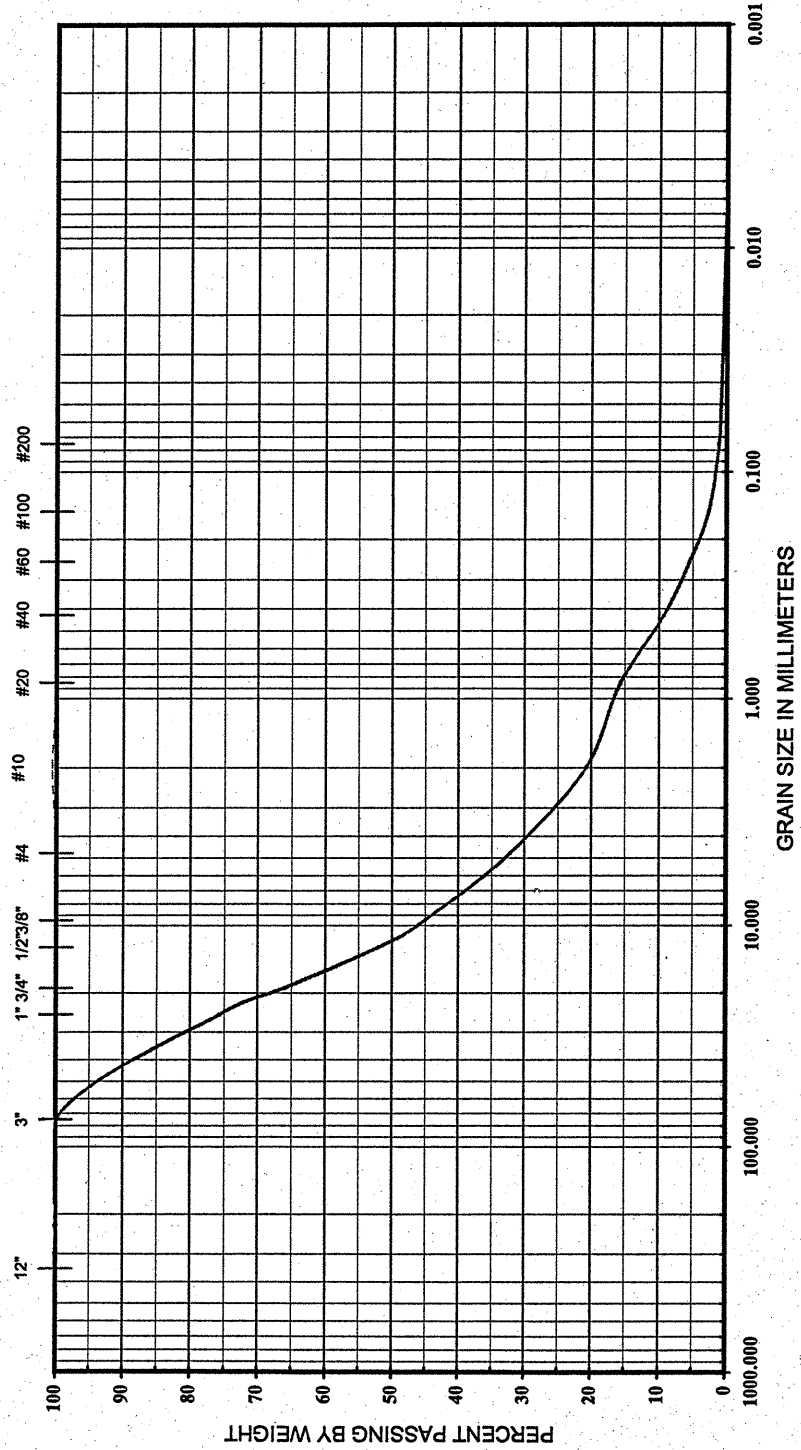


| | | | | | | |
|----------|---------|--------|------|--------|-------|------|
| BOULDERS | COBBLES | GRAVEL | SAND | | FINES | |
| | | COARSE | FINE | COARSE | FINE | CLAY |

| BORING NO. | SAMPLE NO. | ELEVATION OR DEPTH | NMC % | LL | PL | PI | CLASSIFICATION | GRAIN SIZE DISTRIBUTION |
|------------|------------|--------------------|-------|----|----|----|---|--|
| SBD-1 | G-1 | 0.0-0.5 | - | 14 | NP | NP | ALLUVIAL: GRAVEL and brown, fine to coarse SAND (A-1-a) | Bridge No. 58 Over Henson Creek 071-03-034 1/15/2004 |



U S STANDARD SIEVE SIZES

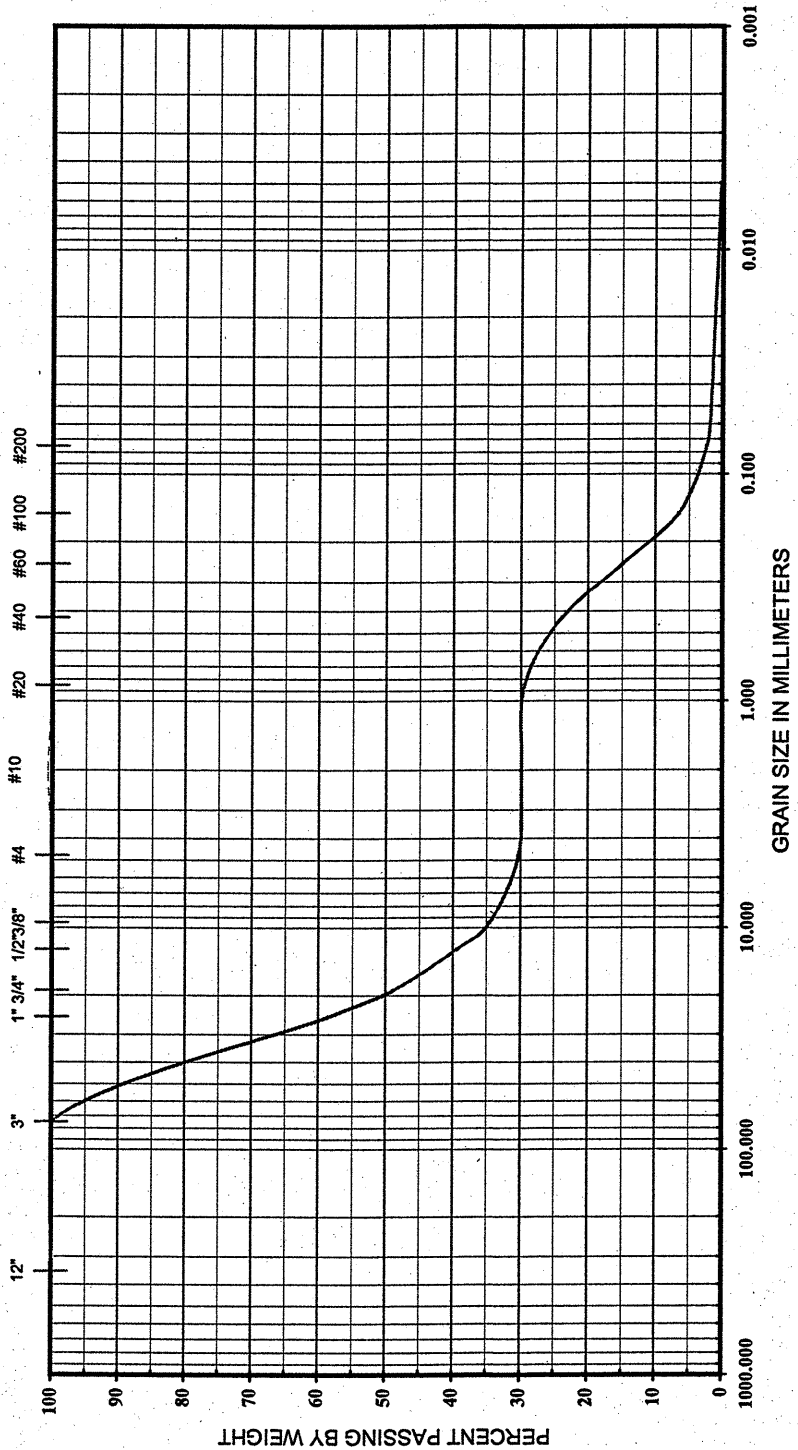

| | | | | | | |
|----------|---------|--------|------|--------|-------|------|
| BOULDERS | COBBLES | GRAVEL | SAND | | FINES | |
| | | COARSE | FINE | COARSE | FINE | CLAY |

| BORING NO. | SAMPLE NO. | ELEVATION OR DEPTH | NMC % | LL | PL | PI | CLASSIFICATION | GRAIN SIZE DISTRIBUTION |
|------------|------------|--------------------|-------|----|----|----|---|--|
| SBD-2 | G-2 | 0.0-0.5 | - | 13 | NP | NP | ALLUVIUM: GRAVEL and brown, fine to coarse SAND (A-1-a) | Bridge No. 58 Over Henson Creek 071-03-034 1/15/2004 |

