


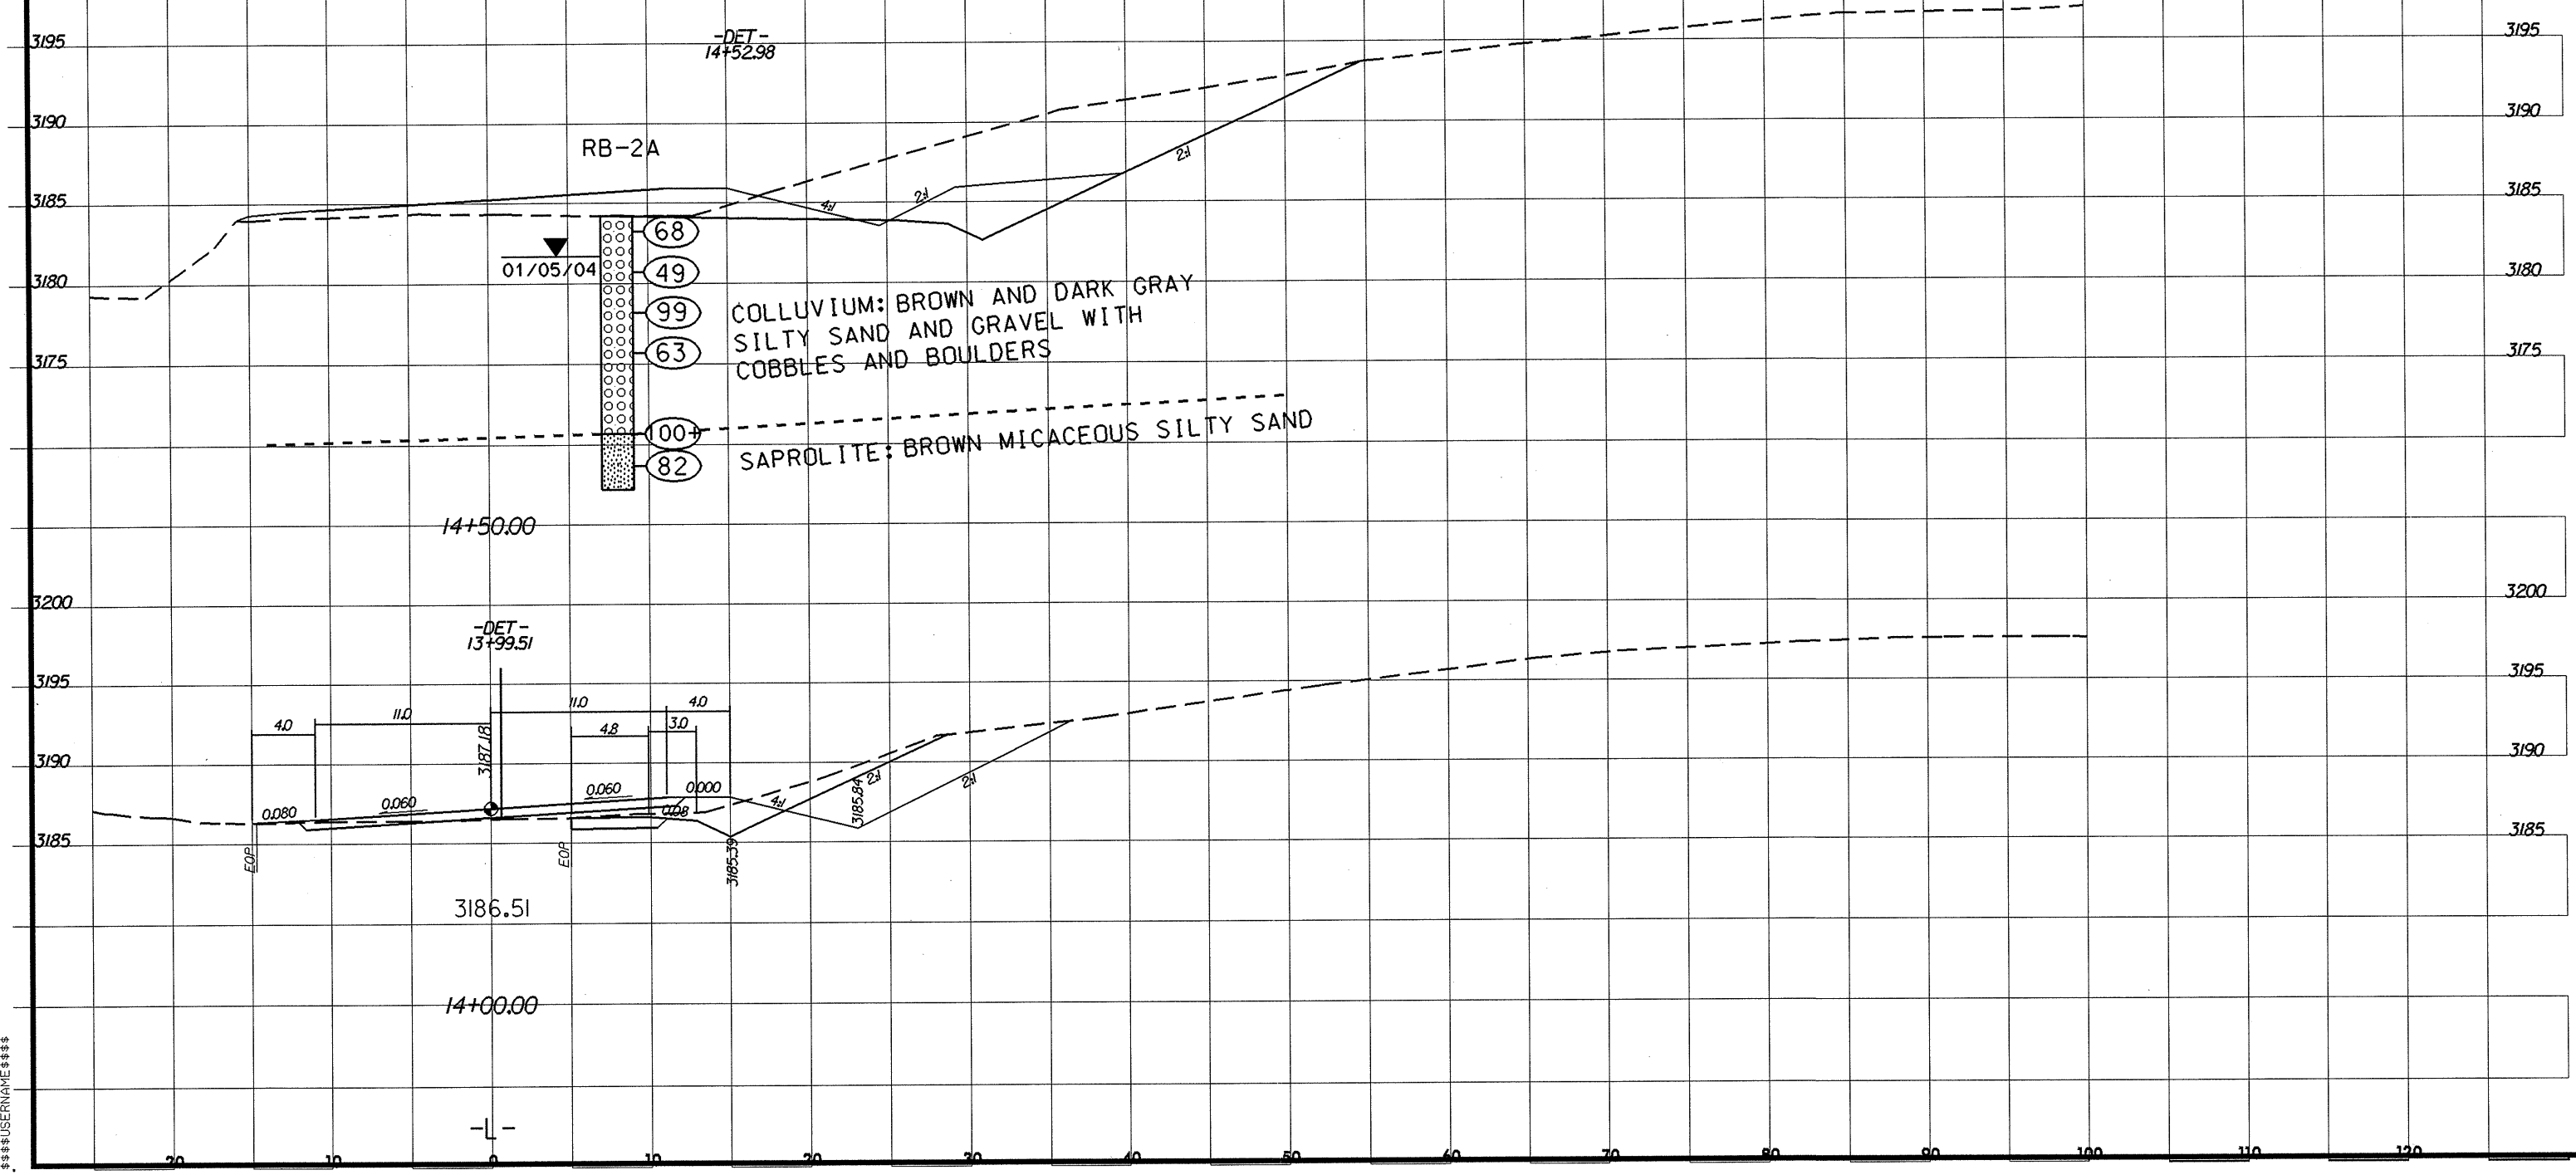

Rev 3/6/01



SOIL TEST RESULTS													
SAMPLE NO.	OFFSET	STATION	DEPTH INTERVAL	AASHTO CLASS.	L.L.	P.L. I.	% BY WEIGHT				% PASSING SIEVES		
							C. SAND	F. SAND	SILT	CLAY	10	40	200
SS-10	8' RT	14+50	16.0-17.0	A-2-4(0)	27	NP	35	49	12	4	87	70	21



SYTIME\$\$\$\$\$
LUNELI
\$\$\$USERNAME\$\$\$