

-L- STA 11+00.00 BEGIN CONSTRUCTION


-L- STA 20+50.00 END CONSTRUCTION

TO MITCHELL COUNTY

TO SPEAR


BEGIN DETOUR  
-DET- POT 12+50.00

END DETOUR  
-DET- POT 20+00.00

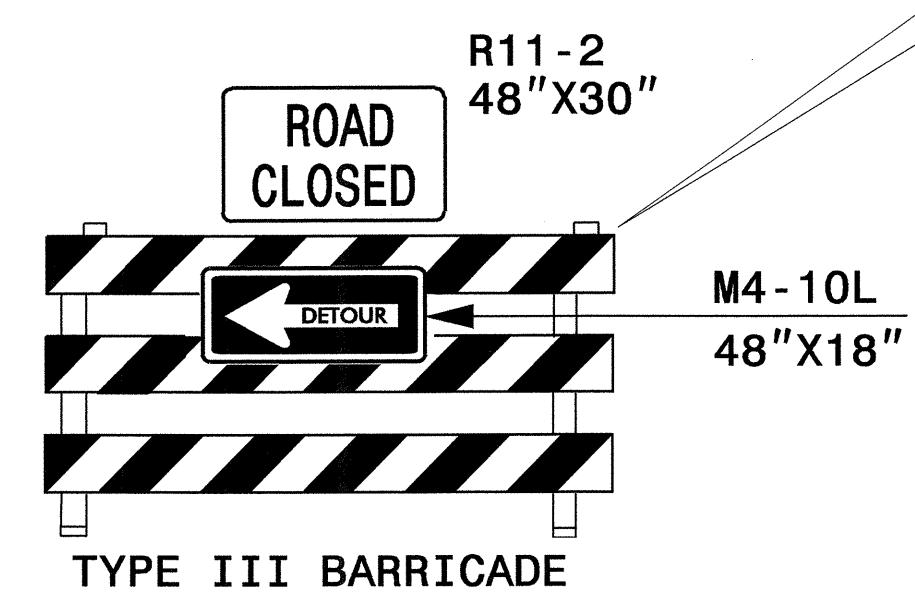

-DET- Sta. 14+50+/-

- DET- Sta. 18+50+/-

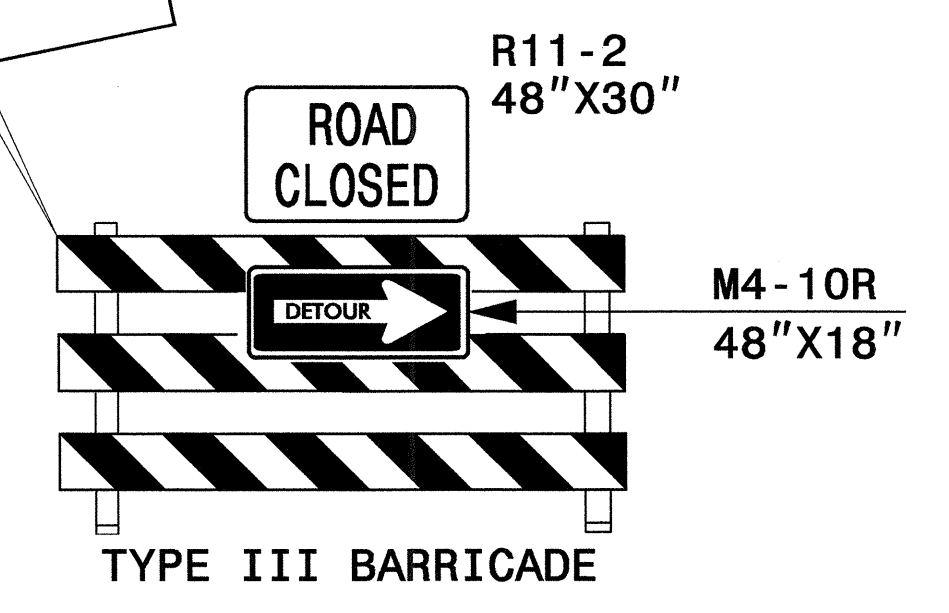

18-OCT-2004 09:08  
 J:\TCP\B-3808\_TCP.dgn  
 mmahriquez - AT TET095141

APPROVED: <i>[Signature]</i> DATE: <i>8/20/04</i>	<b>PHASE I</b>		
	SCALE: NONE		
	DATE: SEP 2004		REVISIONS
	DWG. BY: MRM		
	DESIGN BY: MRM		
REVIEWED BY: JWG			