
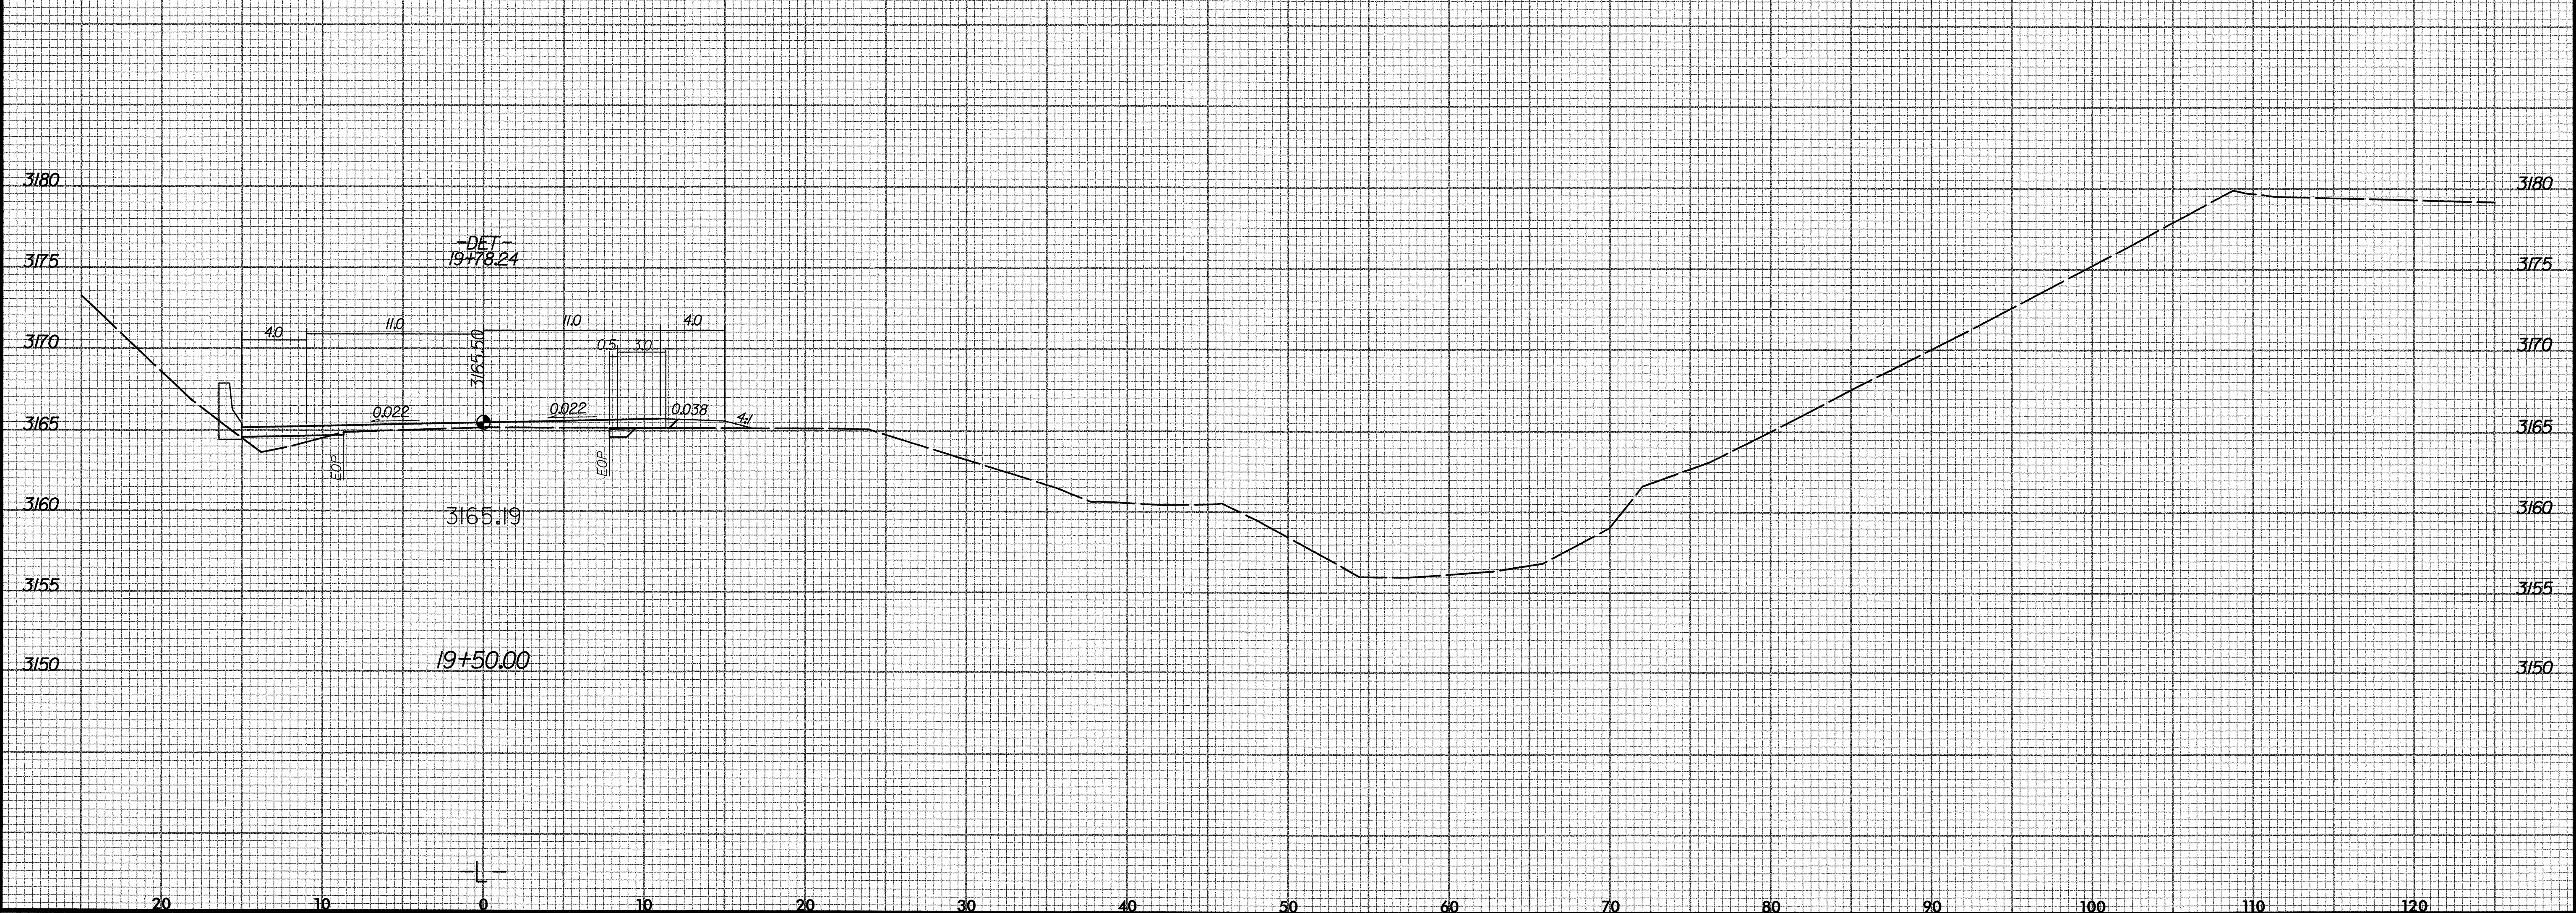


Rev 3/16/01

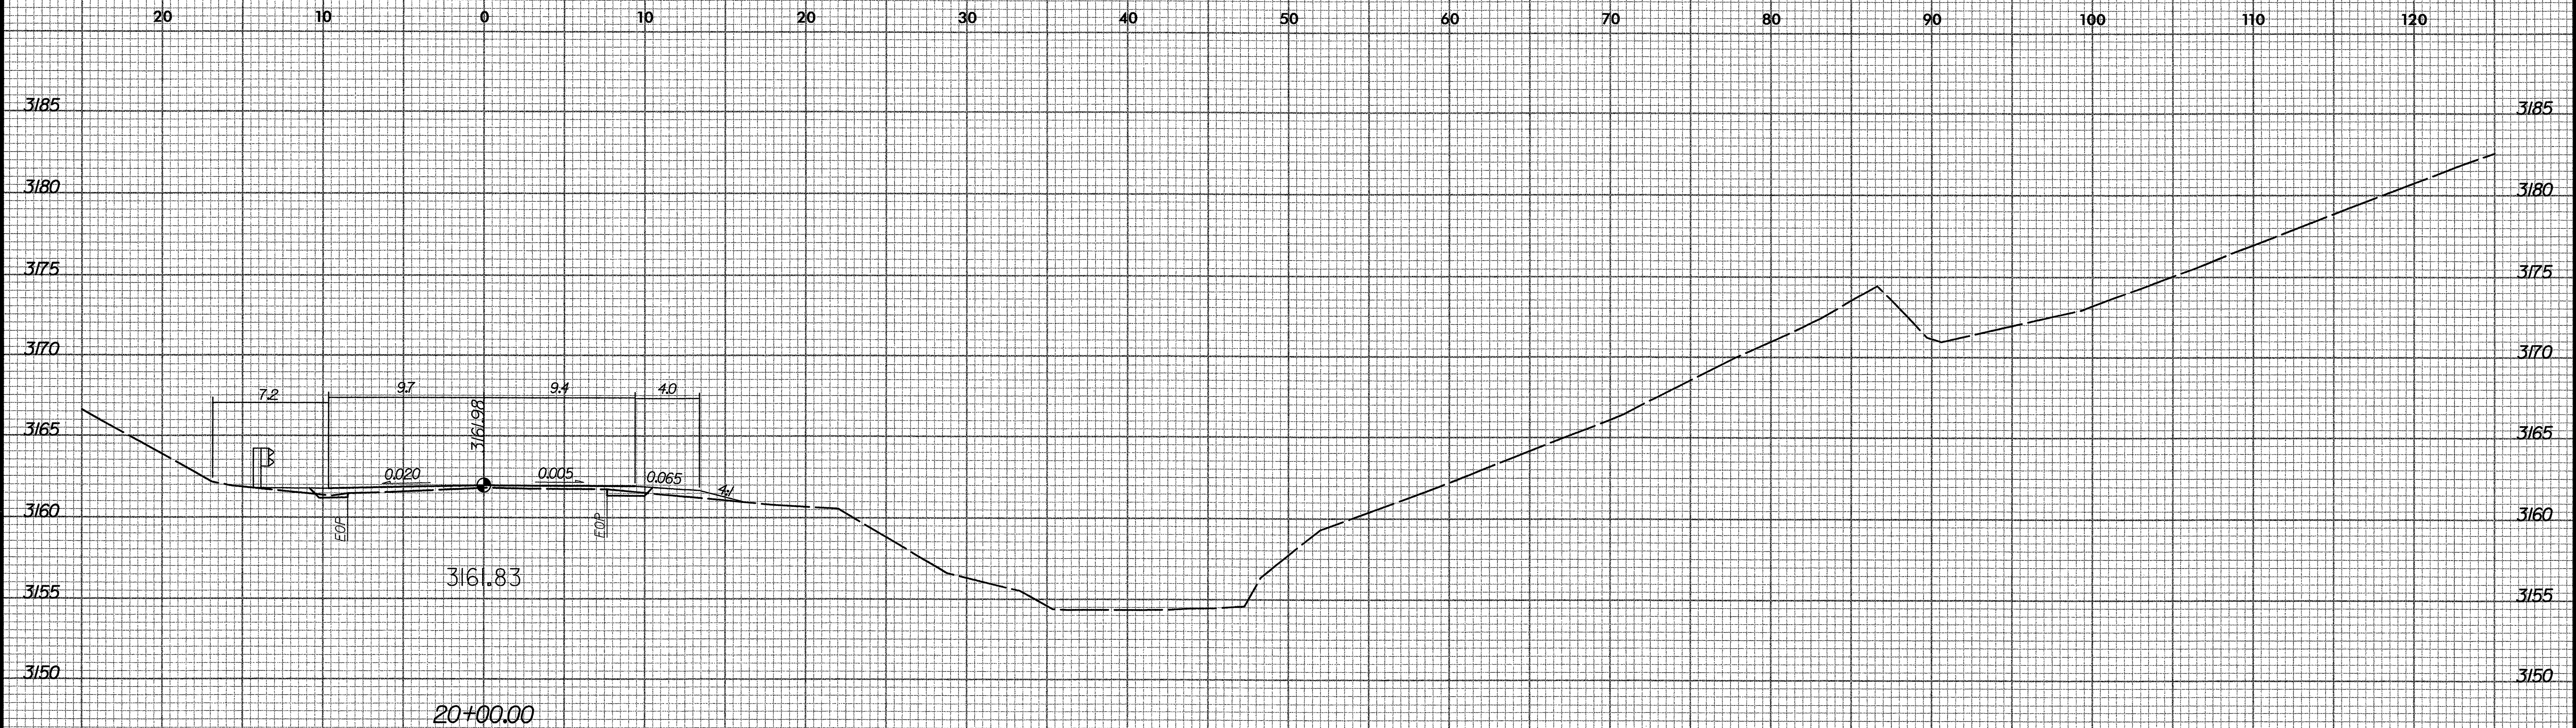

11/23/2004
C:\Roadway\Xsec\B3808\19+50.Xpl.dgn