


Rev 3/16/01

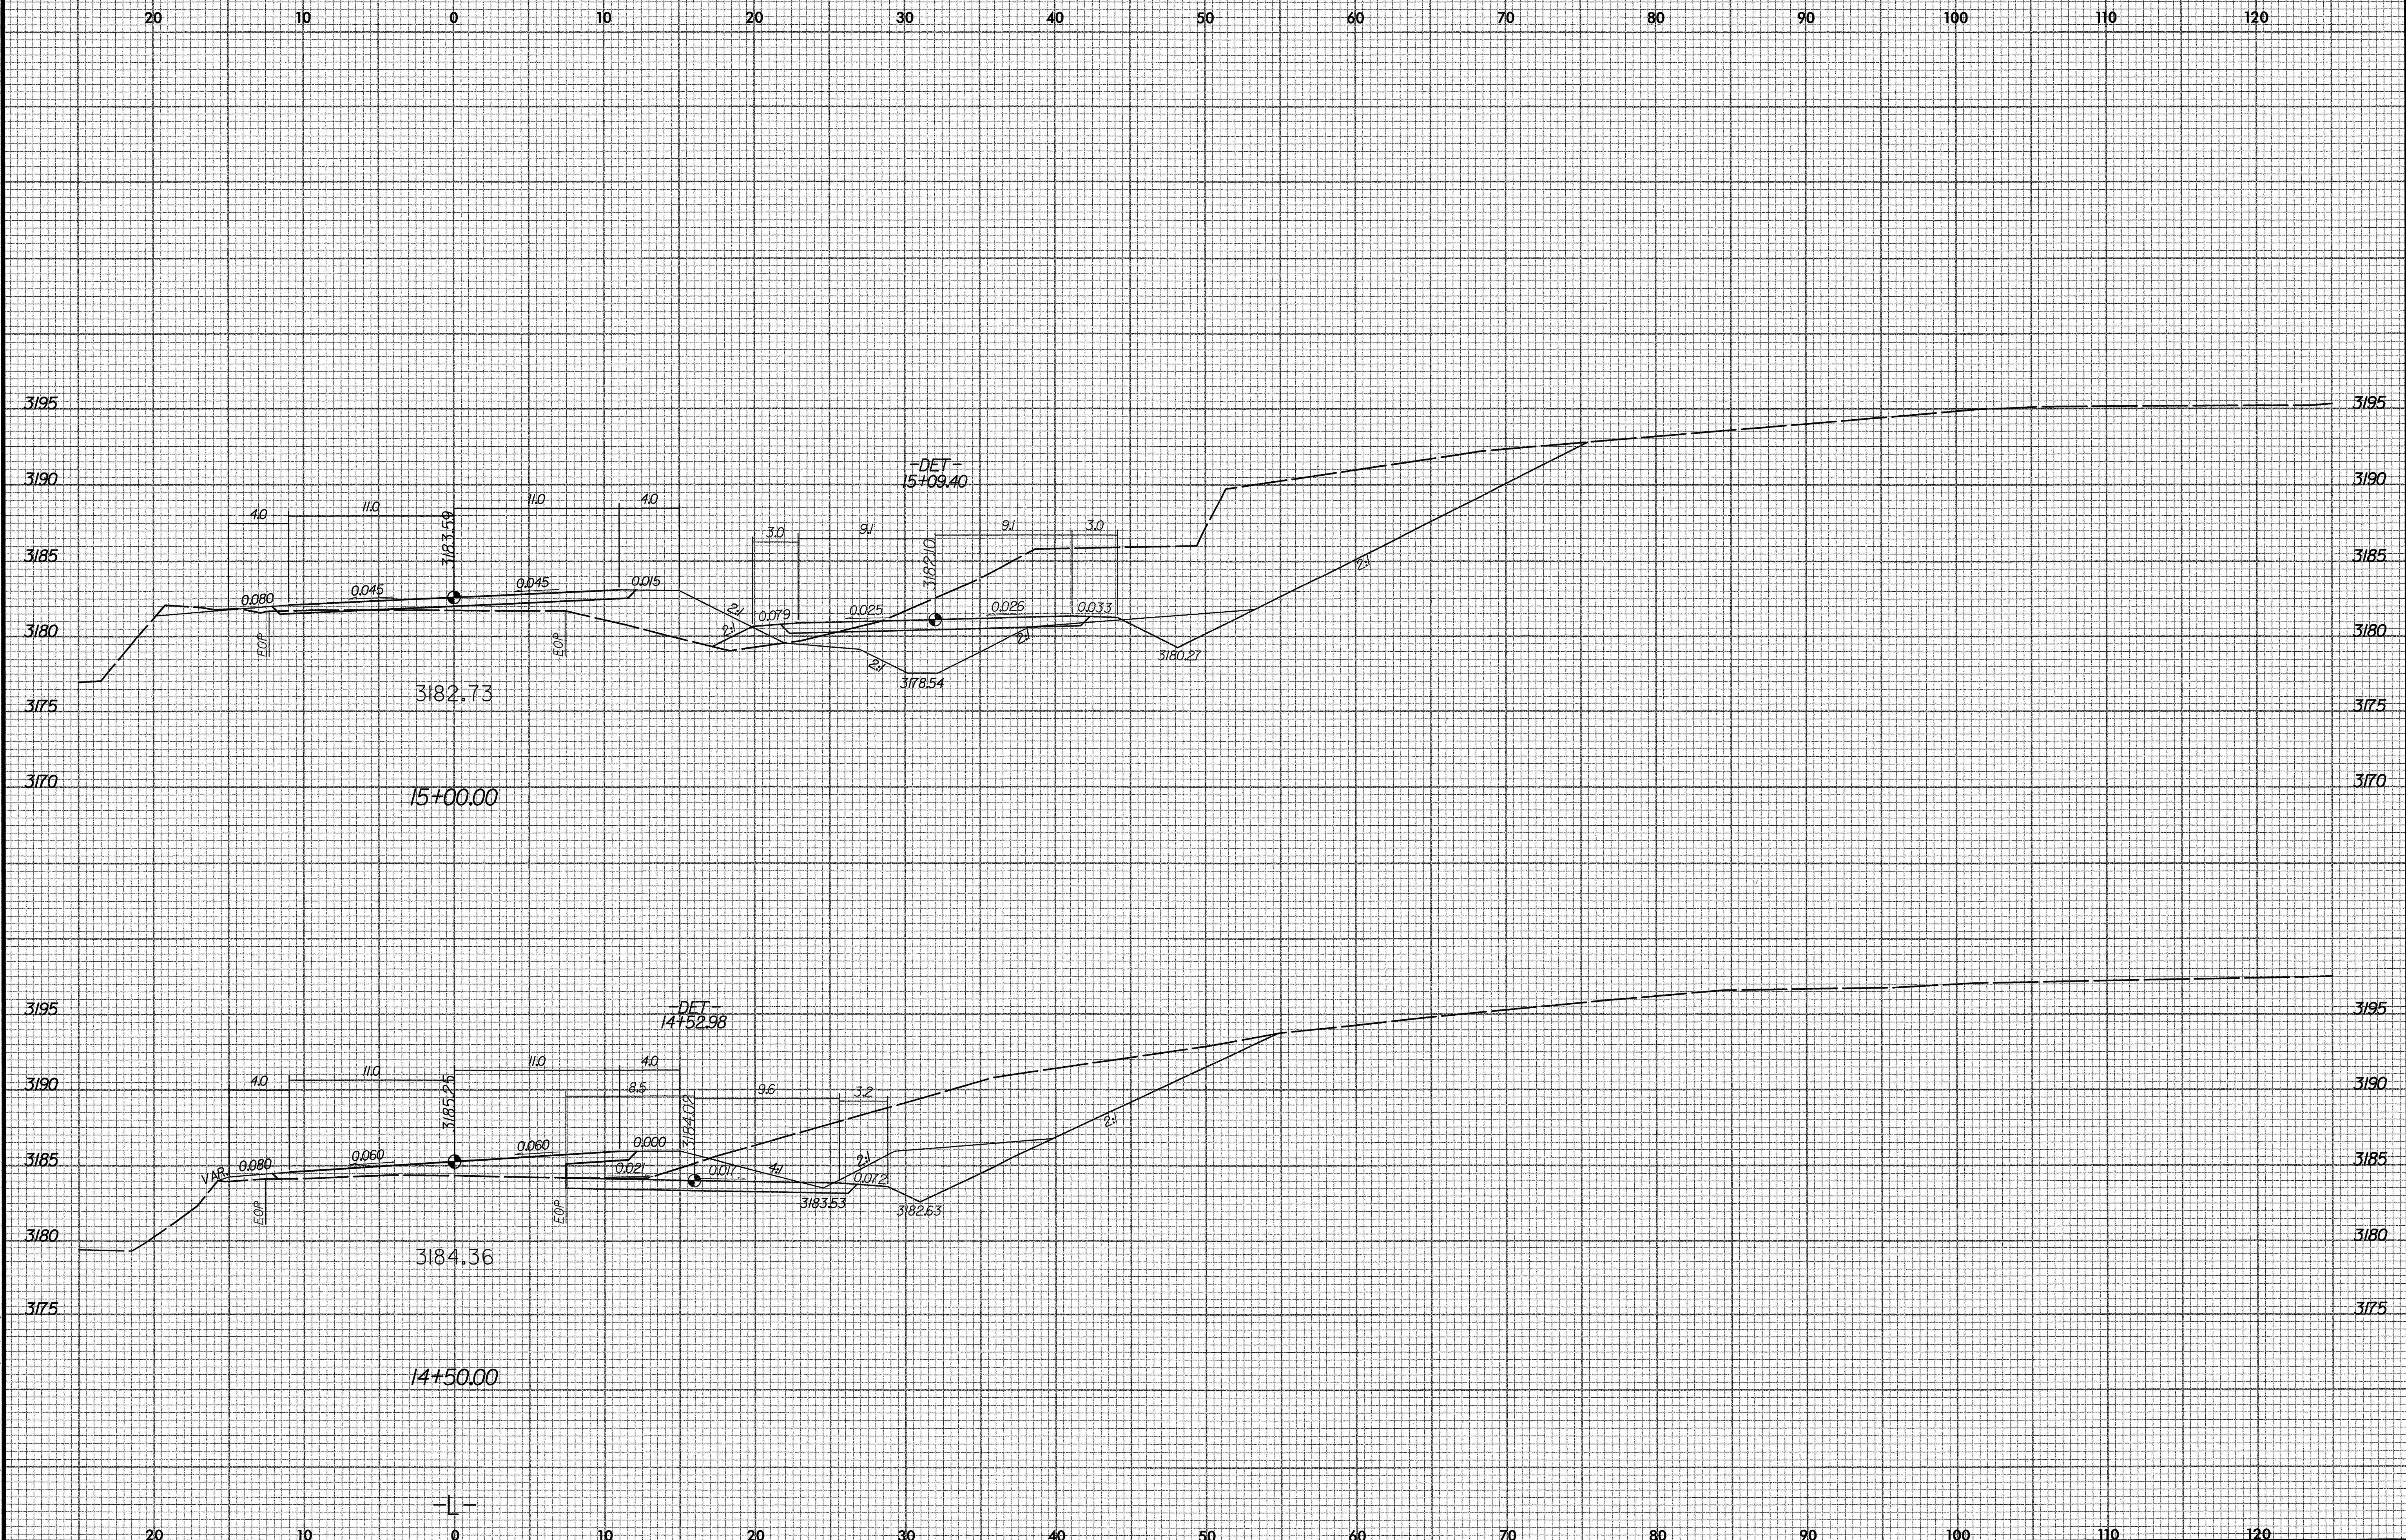

11/23/2004
F:\Roadway\Xsco\B3808\F04_xpl.dgn