


Rev 3/16/01



PROJ. REFERENCE NO.  
B-3808  
SHEET NO.  
X-6

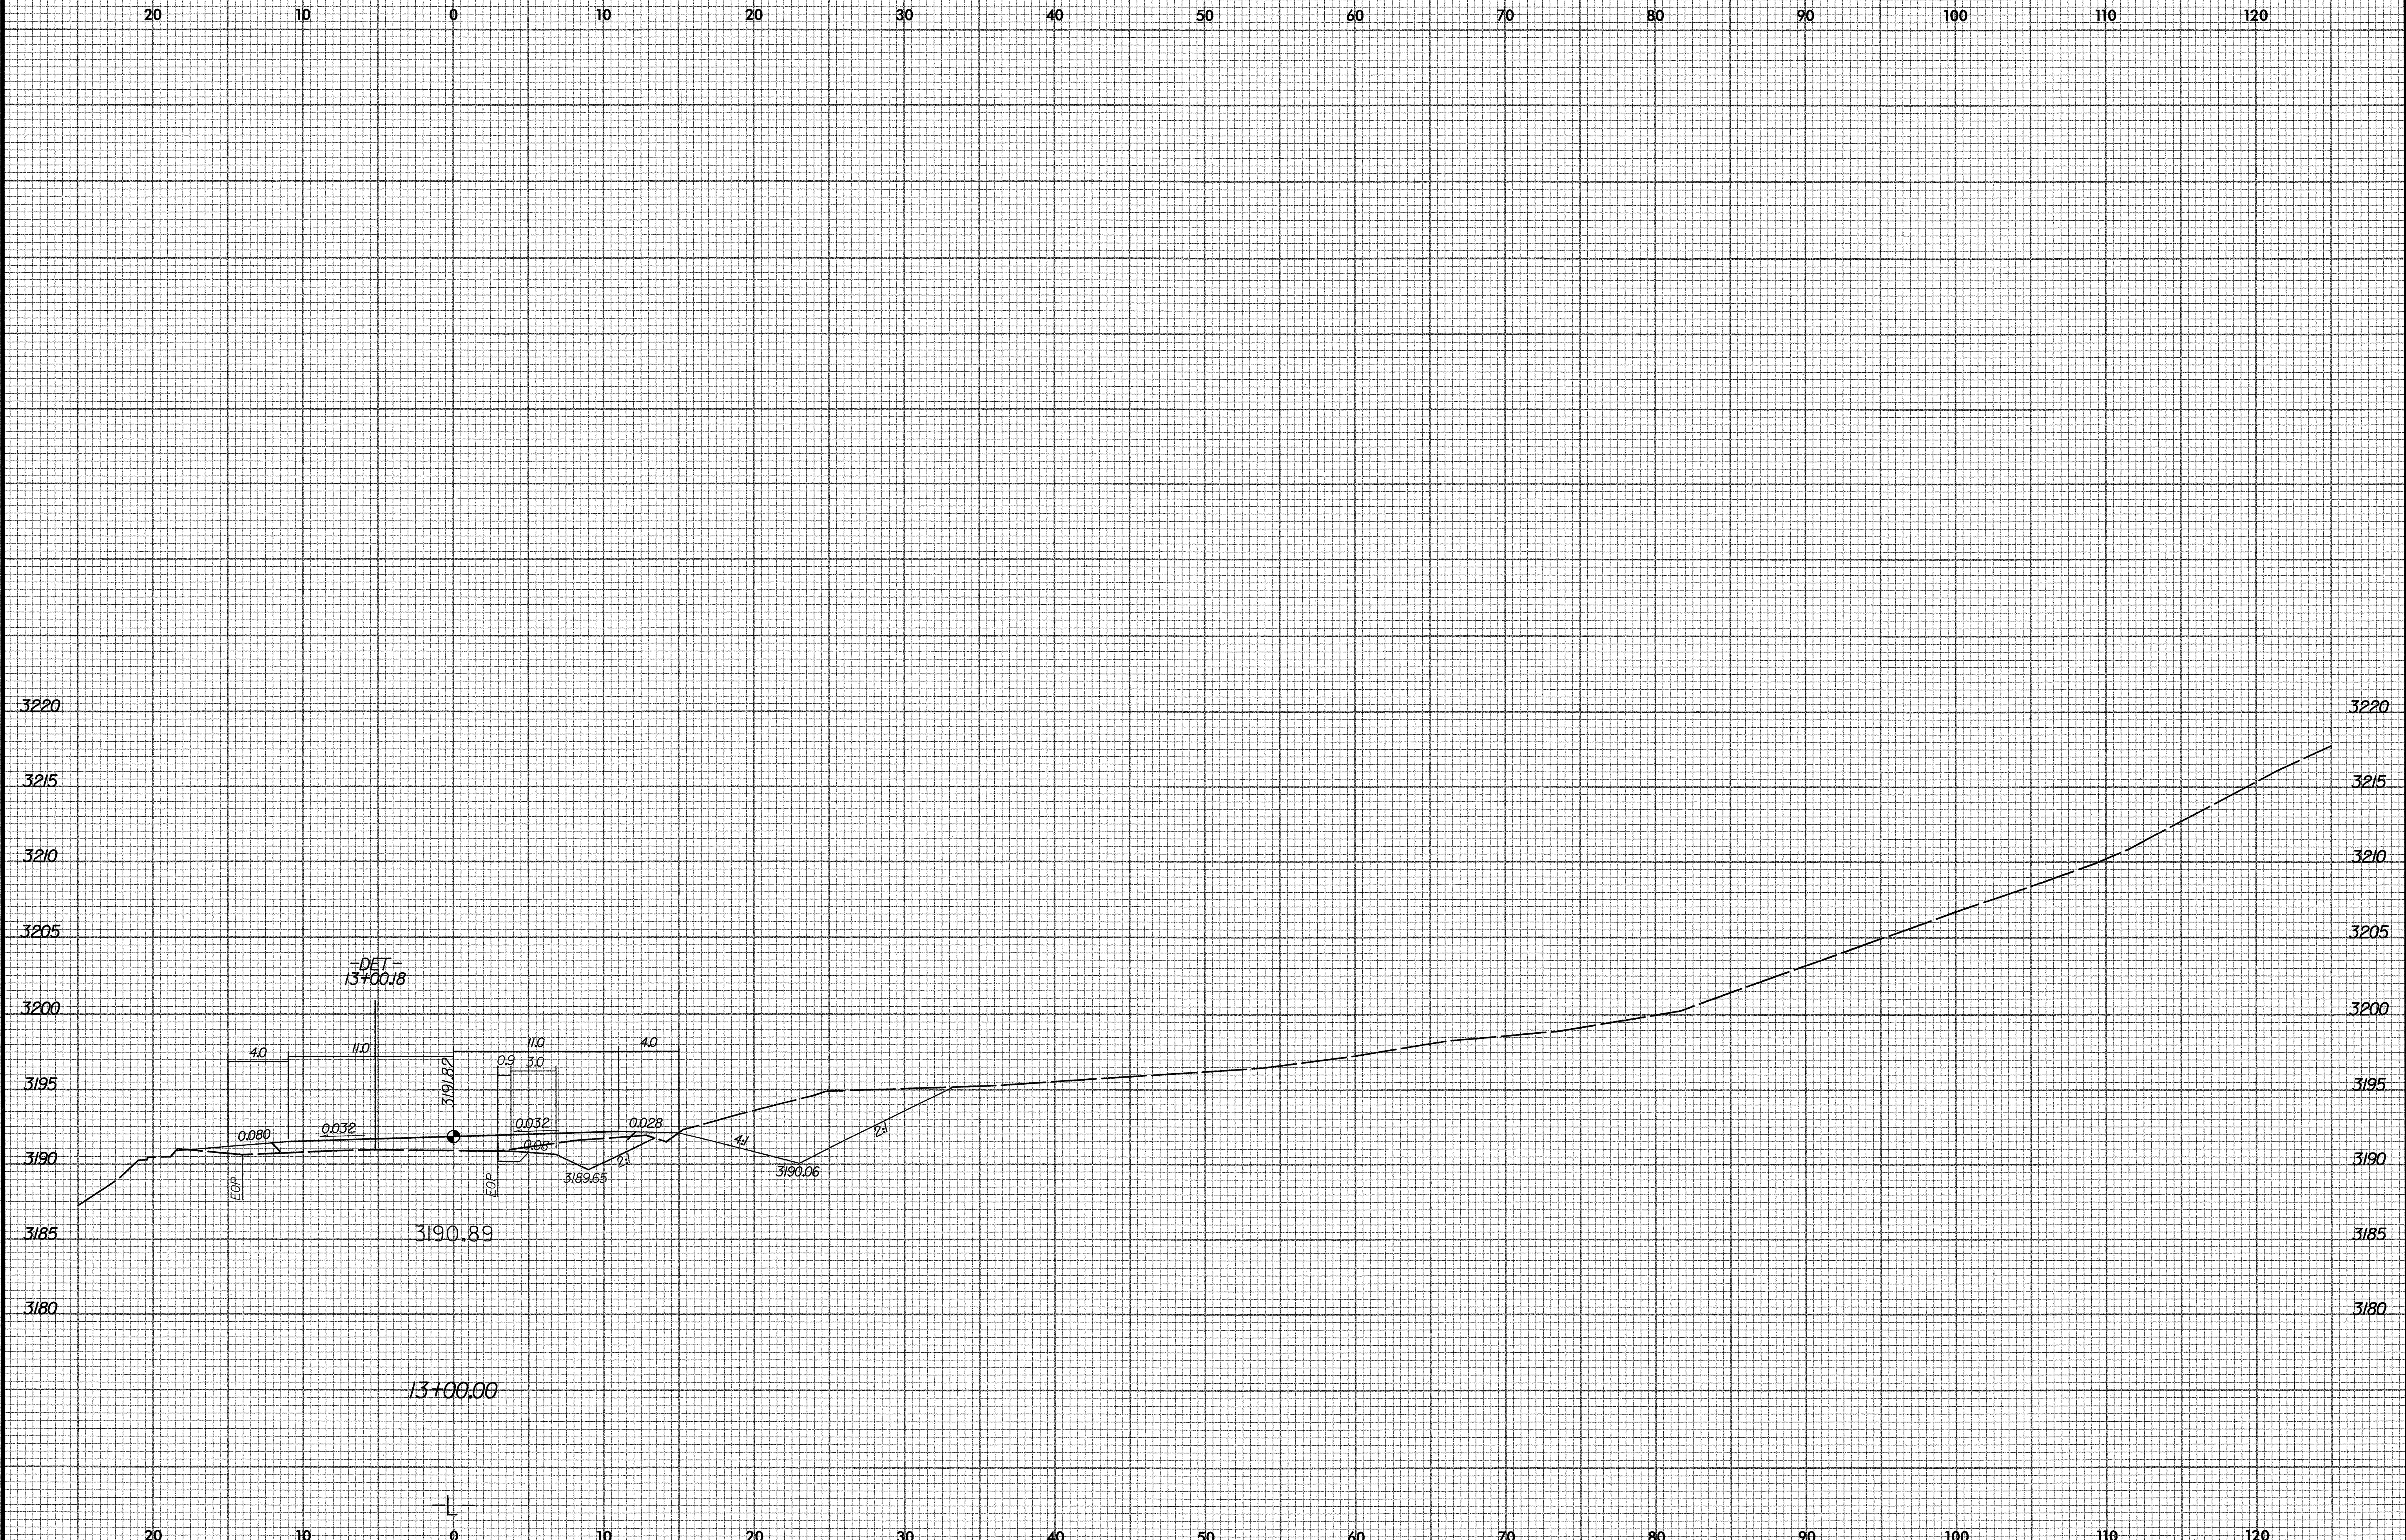

11/23/2004  
F:\Roadway\Xsec\B3808\F07\_xpl.dgn