


STATE OF
NORTH CAROLINA
DEPT. OF TRANSPORTATION
DIVISION OF HIGHWAYS
RALEIGH, N.C.

ENGLISH STANDARD DRAWING FOR
DRUMS

SHEET 1 OF 1
1130D01

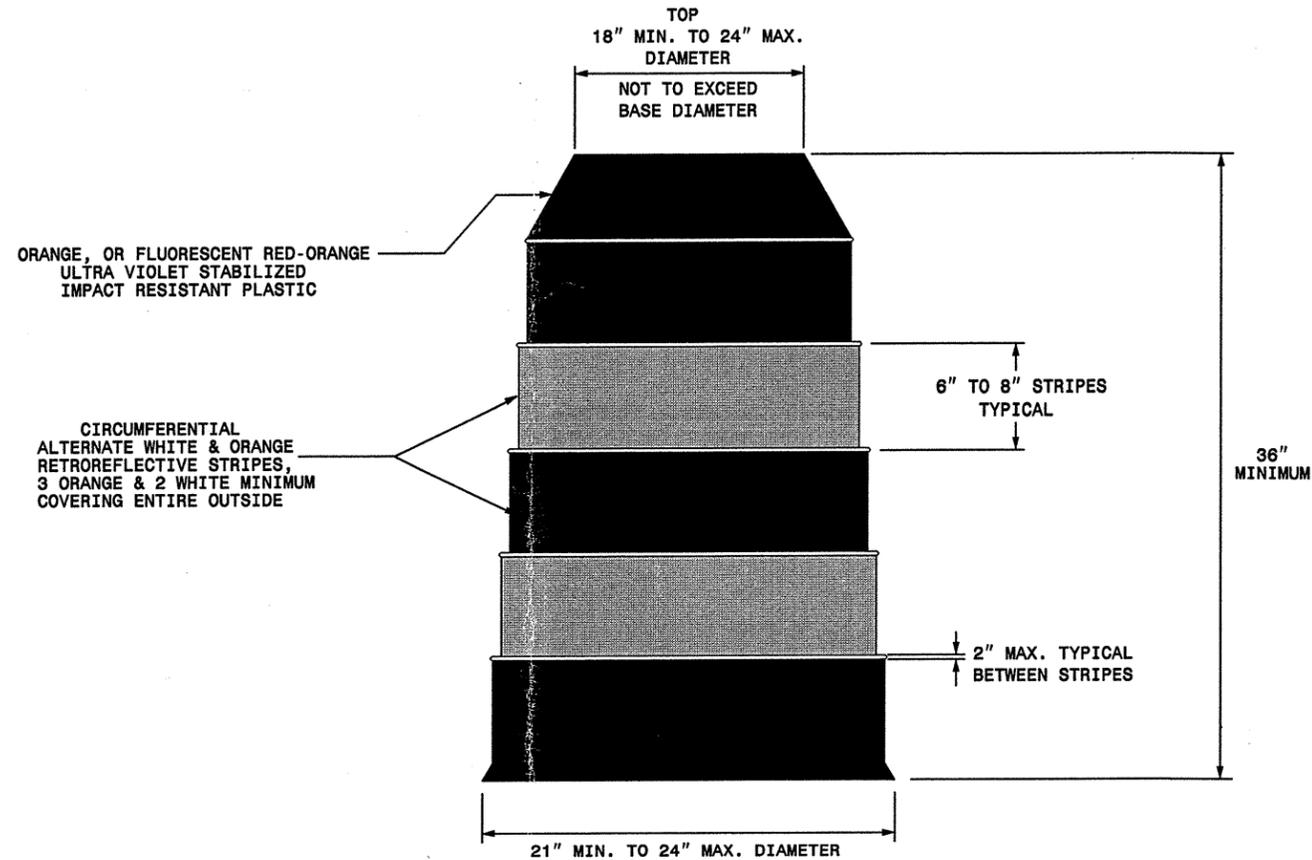

GENERAL NOTES


- BALLASTING SHALL BE ACHIEVED BY THE SAND BAG, TIRE-SIDEWALL BALLAST, OR PREFORMED WEIGHTED BASE BALLASTING METHODS. DO NOT PLACE BALLAST ON TOP OF THE DRUM.
- IF NECESSARY PLACE THE NAME OF THE AGENCY, CONTRACTOR, OR SUPPLIER ON NON-RETROREFLECTIVE DRUM SURFACES. SHOW THE LETTERS AND NUMBERS USING A NON-RETROREFLECTIVE COLOR AND NOT OVER 2" IN HEIGHT.

STATE OF
NORTH CAROLINA
DEPT. OF TRANSPORTATION
DIVISION OF HIGHWAYS
RALEIGH, N.C.

ENGLISH STANDARD DRAWING FOR
DRUMS

SHEET 1 OF 1
1130D01

23-DEC-2004 13:29
 \\lets-cofs01\TCU\TCU2\Group_MM\Resur-facing\Div3\wbs\3CR101114e1c\3CR101114e1c\Drums-english\1130D01.dgn
 pseymore AT TETC20642
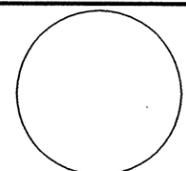
| | | |
|--|---|-----------|
| APPROVED: _____ DATE: _____ | REPLACEMENT DETAIL FOR RSD 1130.01 | |
| SEAL  | | |
| SCALE: NONE |  | REVISIONS |
| DATE: 4/02 | | 11/02 |
| DWG. BY: MMM | | |
| DESIGN BY: MMM | | |
| REVIEWED BY: MMM | | CADD FILE |