



332A CABINET
LEFT SIDE

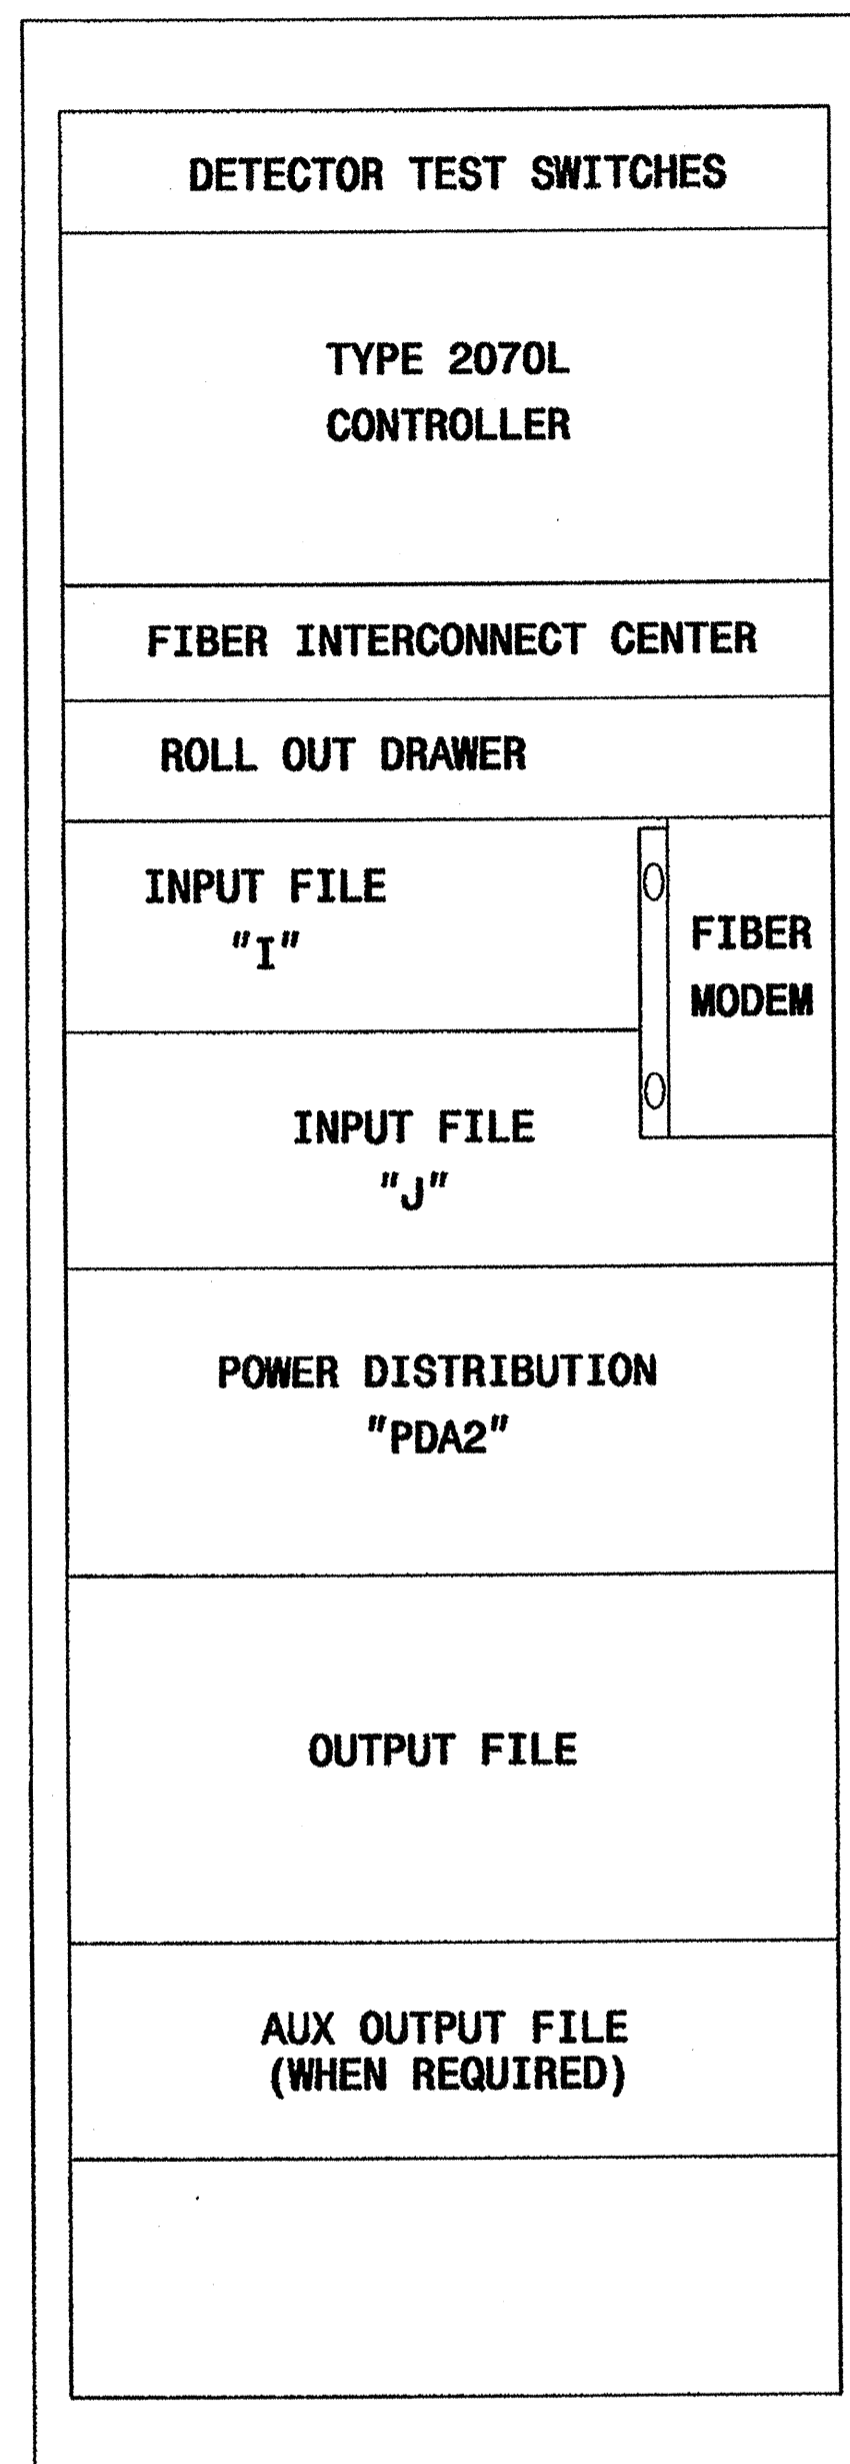

332A CABINET

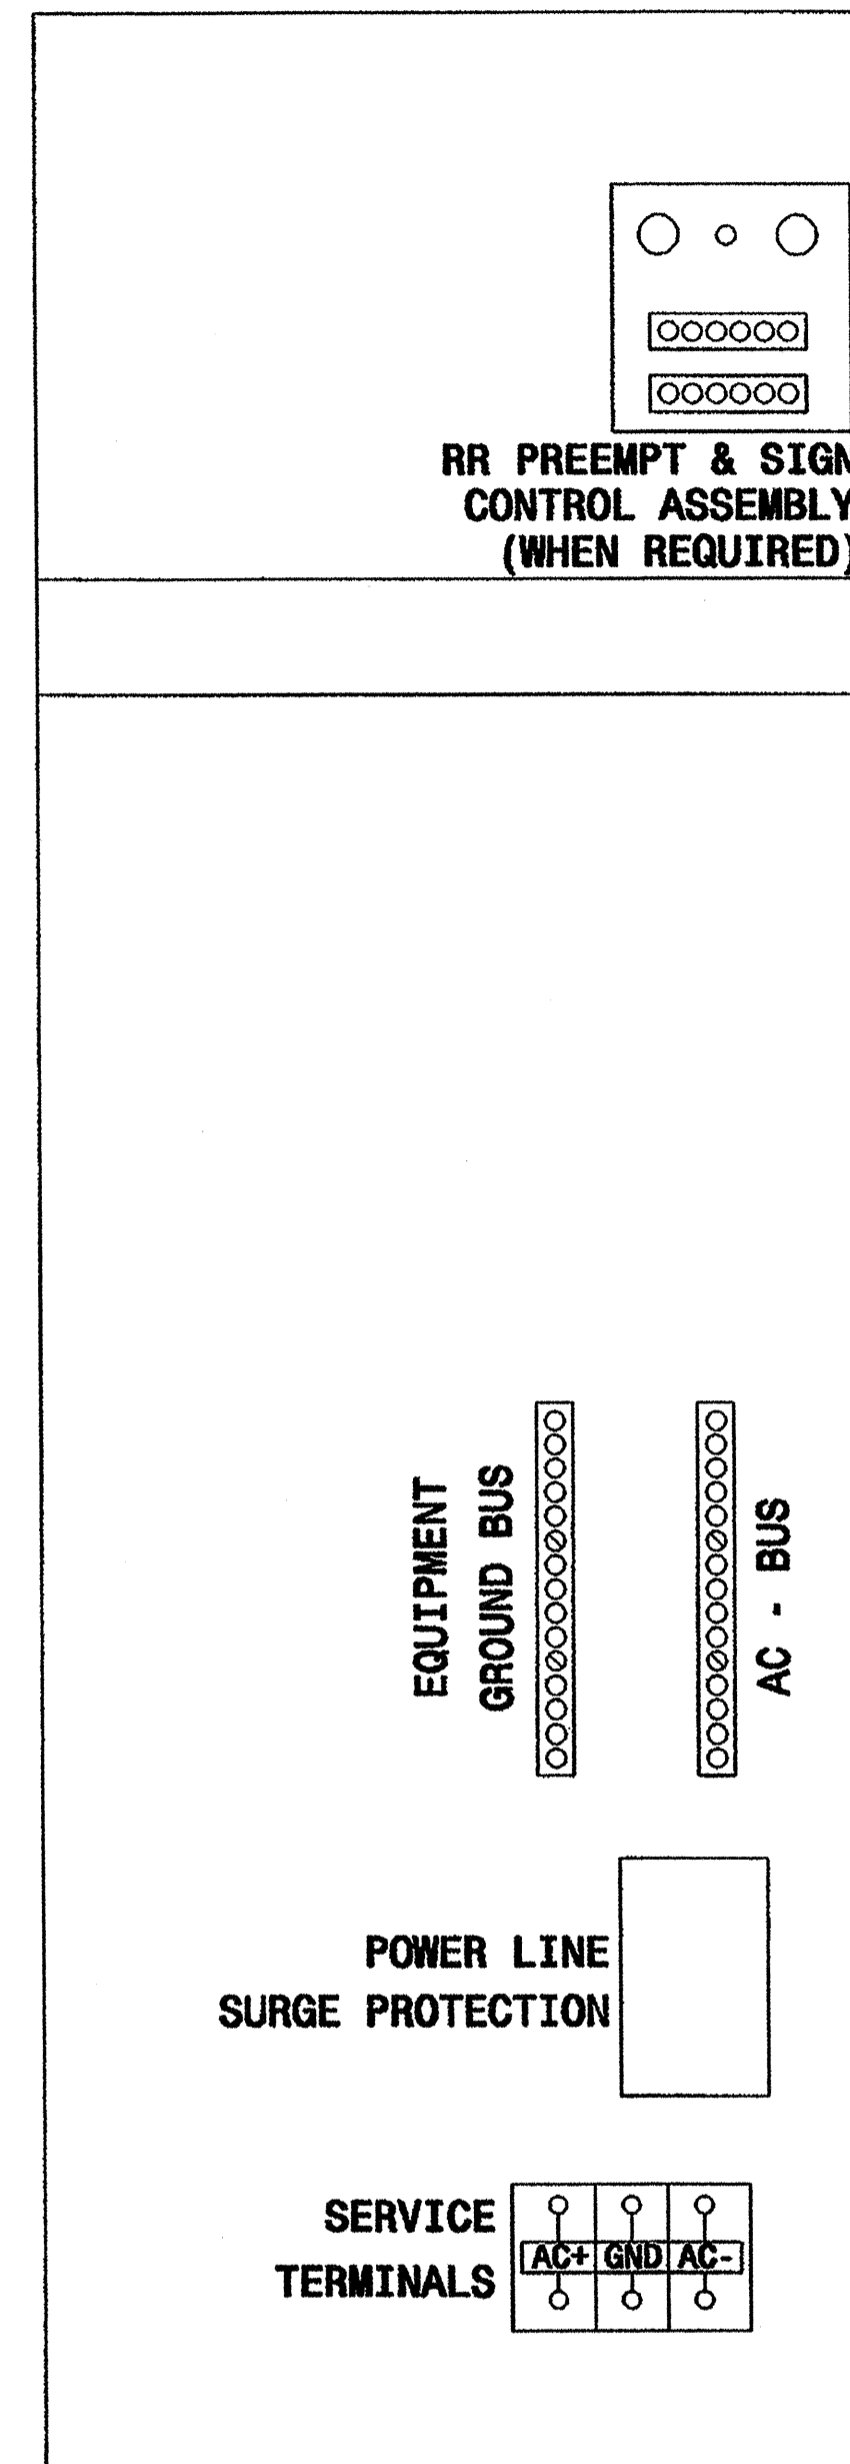

332A CABINET
RIGHT SIDE

REAR VIEW

NOTE

-PROVIDE A 50 MM SPACE BETWEEN THE CONTROLLER AND THE ROLL OUT DRAWER TO ACCOMMODATE A FIBER INTERCONNECT CENTER.

Typical Drawing

	<p>Cabinet Component Layout 170 Cabinet Model 332A with 2070L Controller</p>	
	<p>PLAN DATE: October 2002</p>	<p>REVIEWED BY:</p>
	<p>PREPARED BY: P L Alexander</p>	<p>REVIEWED BY:</p>
	<p>REVISIONS</p>	<p>INIT. DATE</p>
<p>222 N. McDowell St., Raleigh, NC 27603</p>		<p>SIGNATURE: <i>Milton I. Dean</i> DATE: 11/13/02</p>
<p>SIG. INVENTORY NO. NA</p>		<p>SEAL</p>