
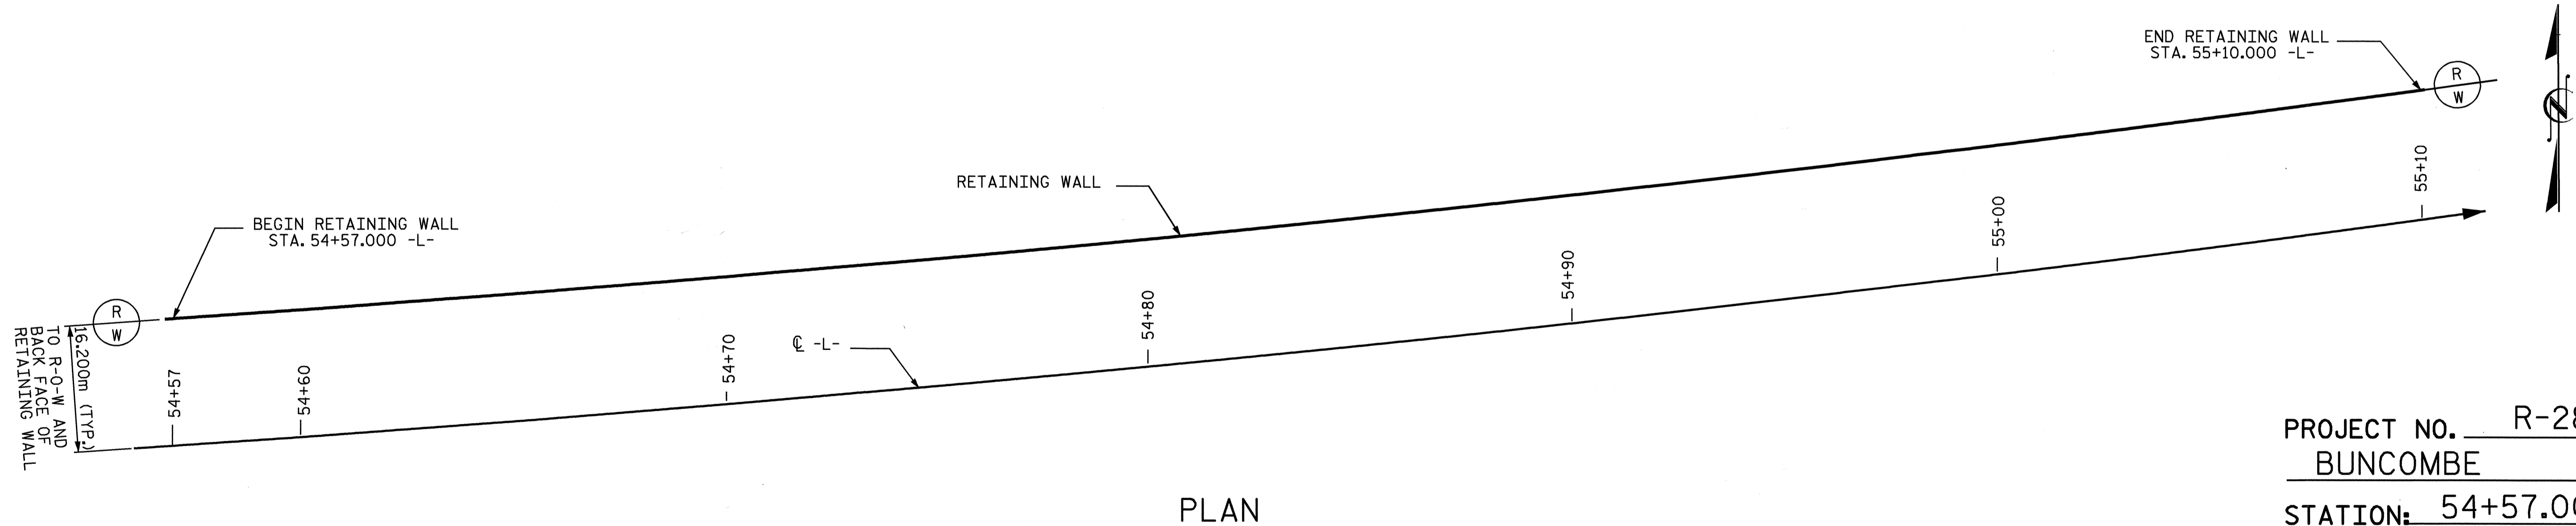


54+55 54+60 54+65 54+70 54+75 54+85 54+90 54+95 55+00 55+05 55+10 55+15

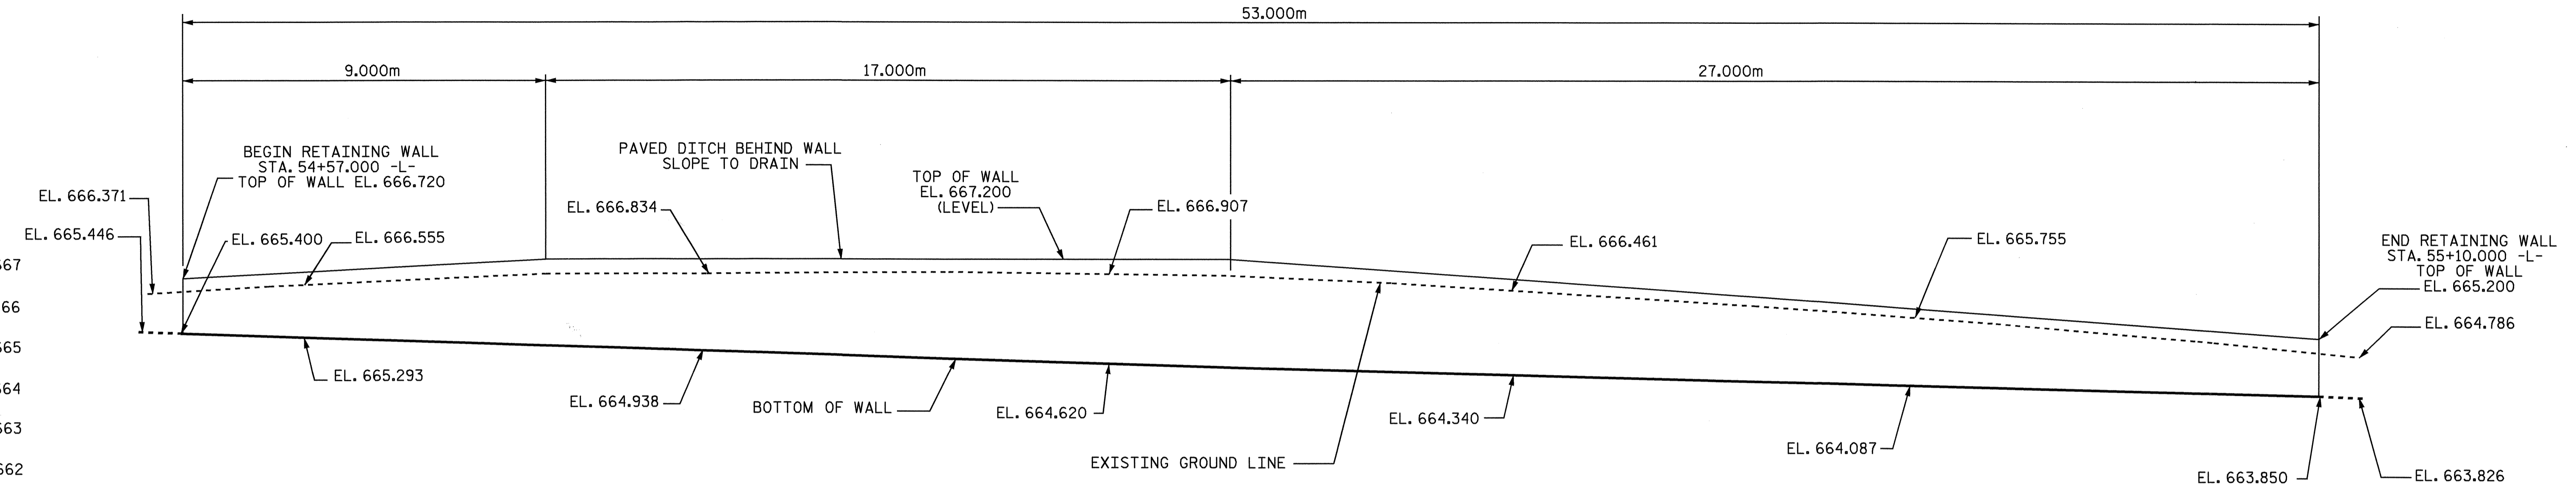




PROJECT NO. R-2813C
BUNCOMBE COUNTY
 STATION: 54+57.000 -L-
 SHEET 2 OF 2

STATE OF NORTH CAROLINA
 DEPARTMENT OF TRANSPORTATION
 RALEIGH

**SOLDIER
 PILE RETAINING WALL**

REVISIONS					
NO.	BY:	DATE:	NO.	BY:	DATE:
1			3		
2			4		

SHEET NO. W-2
 TOTAL SHEETS 2

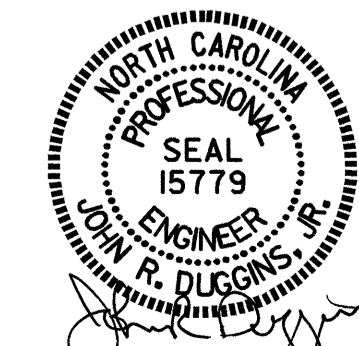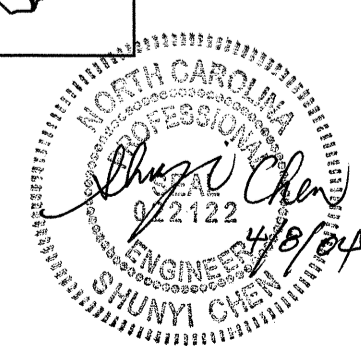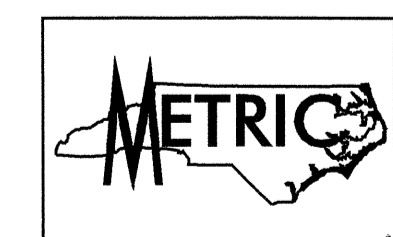

DRAWN BY : M. E. POOLE DATE : 03-04
 CHECKED BY : J. R. DUGGINS DATE : 03-04

08-APR-2004 08:25
 W:\sdqudz\2813c\mpoole\Micrstation\R-2813C.sd.RW.01.dgn
 mpoole