


6/10/09


BM NO. 211, IP & CAP  
-LBL- STA. 19+26.910 EL. = 674.4550

BM NO. 212, IP & CAP  
-YBL- STA. 5+00.000 EL. = 670.8140

BM NO. 12, IP & CAP (GPS)  
-LBL- STA. 21+37.295 EL. = 674.1380

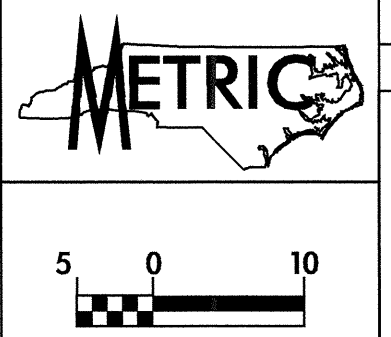

PROJECT REFERENCE NO. R-2813C	SHEET NO. 18
ROADWAY DESIGN ENGINEER GREGORY E. BRUNN	HYDRAULICS ENGINEER MARC T. SHOWN
CONST. REV.	
R /W REV.	

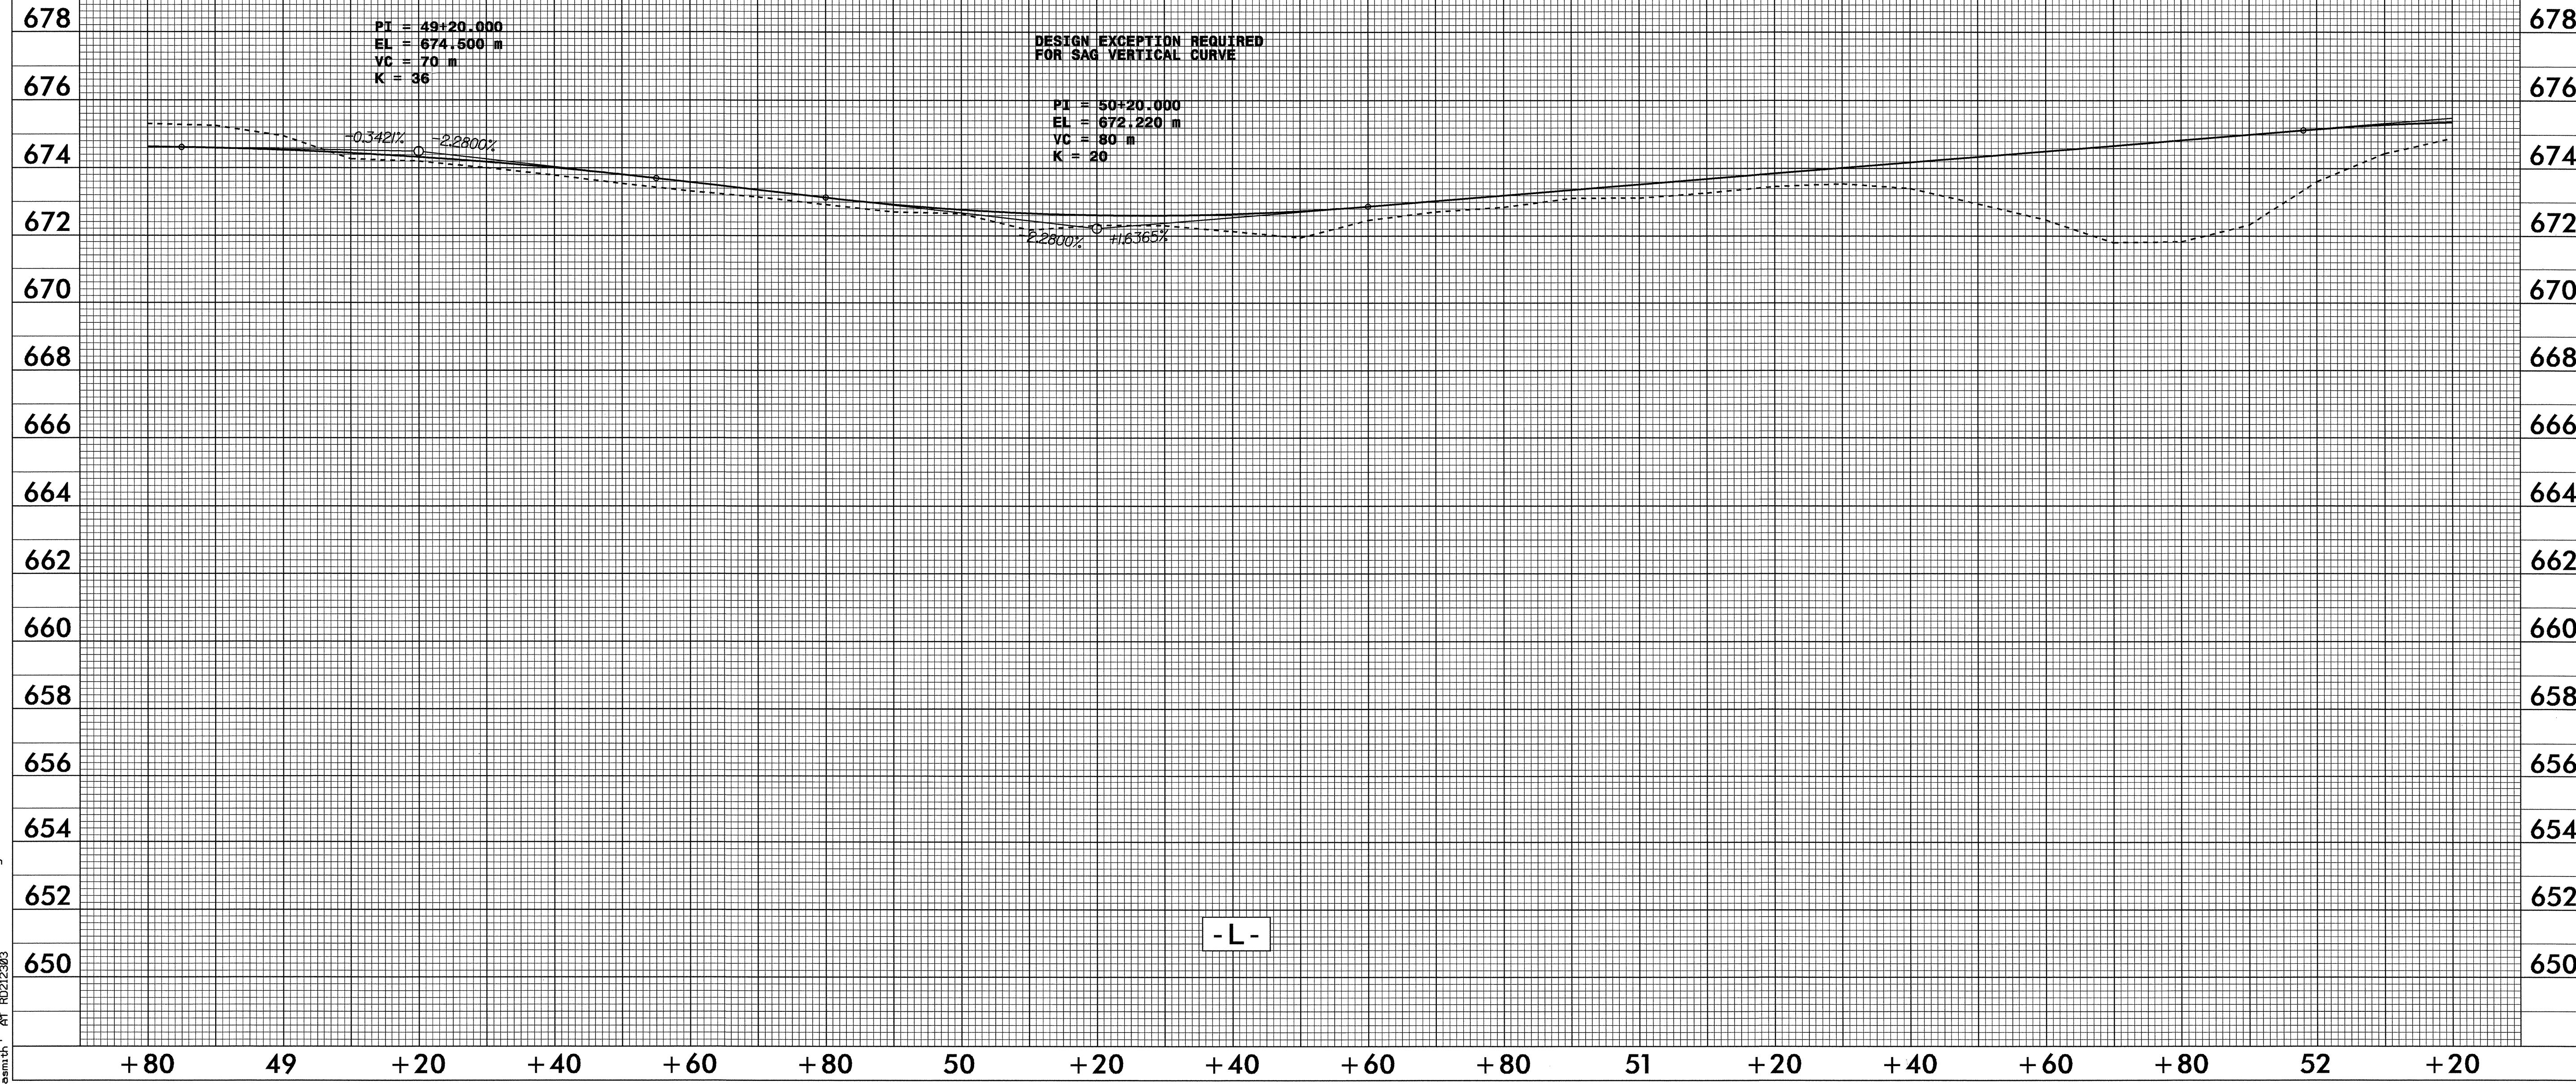

- L -

16-APR-2004 09:01:00 RDY\_PFL\_LREV.dgn