
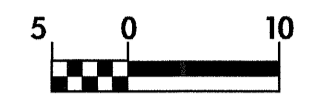

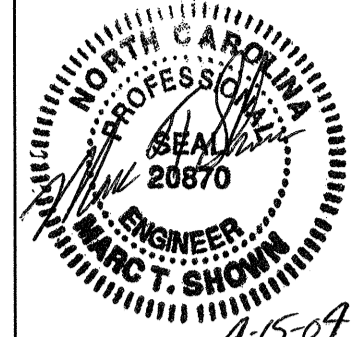



6/10/04

BM NO. 202, IP & CAP
-LBL- STA. 15+47.357 EL. = 675.5550

BM NO. 203, IP & CAP
-LBL- STA. 17+39.372 EL. = 675.2540

  CONST. REV. R/W REV.	PROJECT REFERENCE NO. R-2813C ROADWAY DESIGN ENGINEER	SHEET NO. 17 HYDRAULICS ENGINEER
	 GREGORY E. BRINN 4-15-04	 MARC T. SHOWN 9-15-04

PI = 45+40.000
EL = 675.800 m
VC = 183 m
K = 26

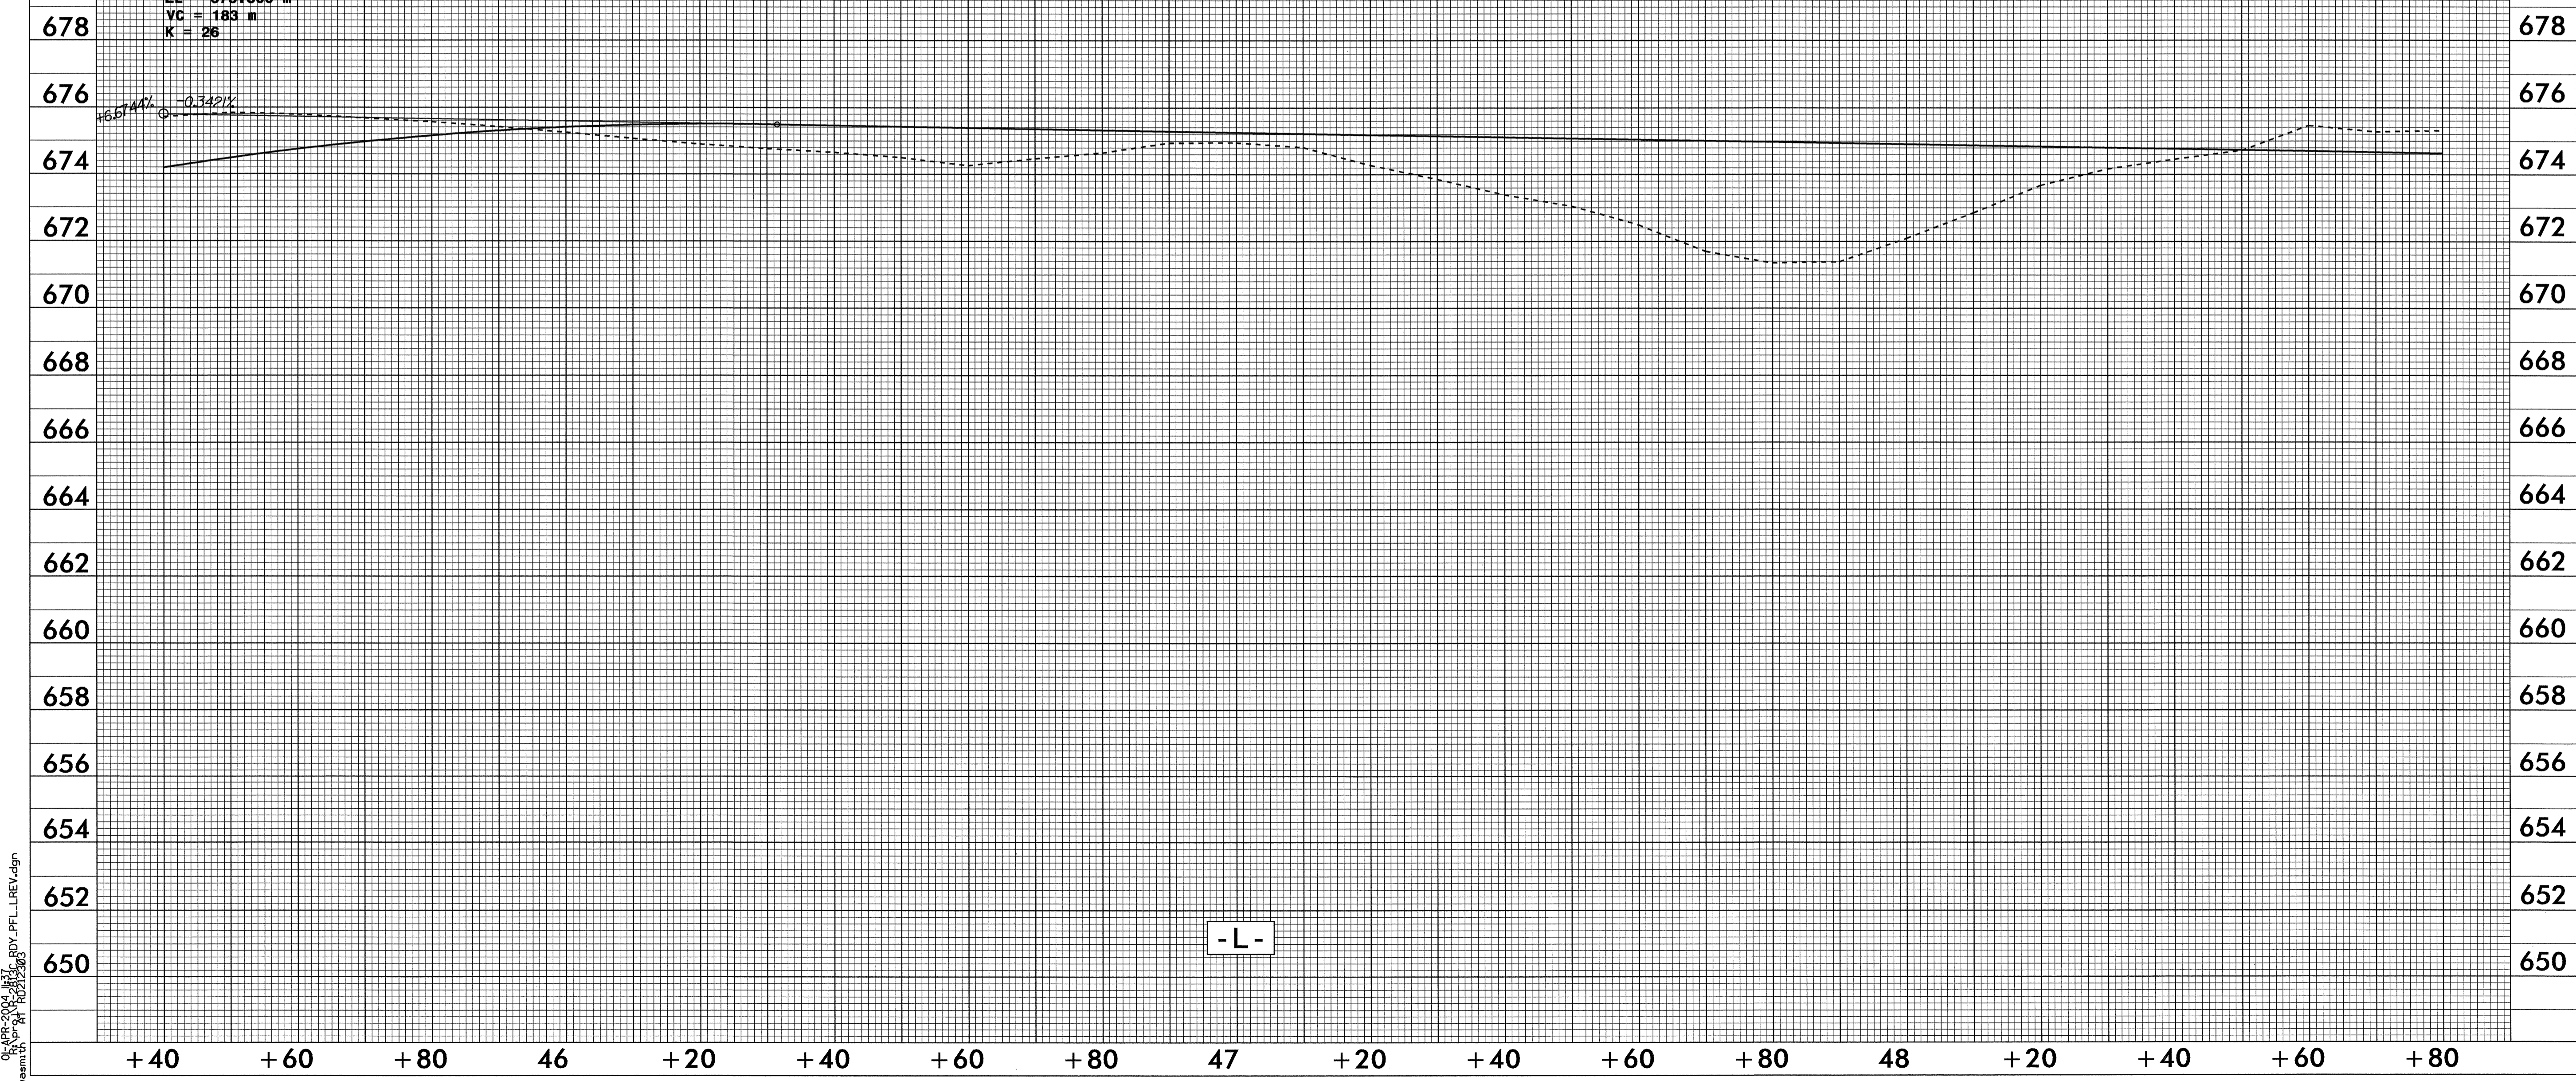

- L -

04-APR-2004 11:37
wamit11\p\21\10232300\GOV_PFL_LREV.dgn