

METRIC

PROJECT REFERENCE NO. R-2813C SHEET NO. II

R/W SHEET NO. II

ROADWAY DESIGN ENGINEER: NORTH CAROLINA PROFESSIONAL SEAL 12-22-04

HYDRAULICS ENGINEER: NORTH CAROLINA PROFESSIONAL SEAL 20870 12-22-04


CONST. REV.

R/W REV.

5 0 10



NAD '83

FOR PROFILE OF -L- SEE SHEETS NO. 20 & 21
 FOR PROFILE OF -Y8- SEE SHEET NO. 24
 FOR INTERSECTION DETAIL OF -Y8- SEE SHEET NO. 2-1
 FOR CULVERT DETAIL SEE SHEETS C-1 THRU C-4

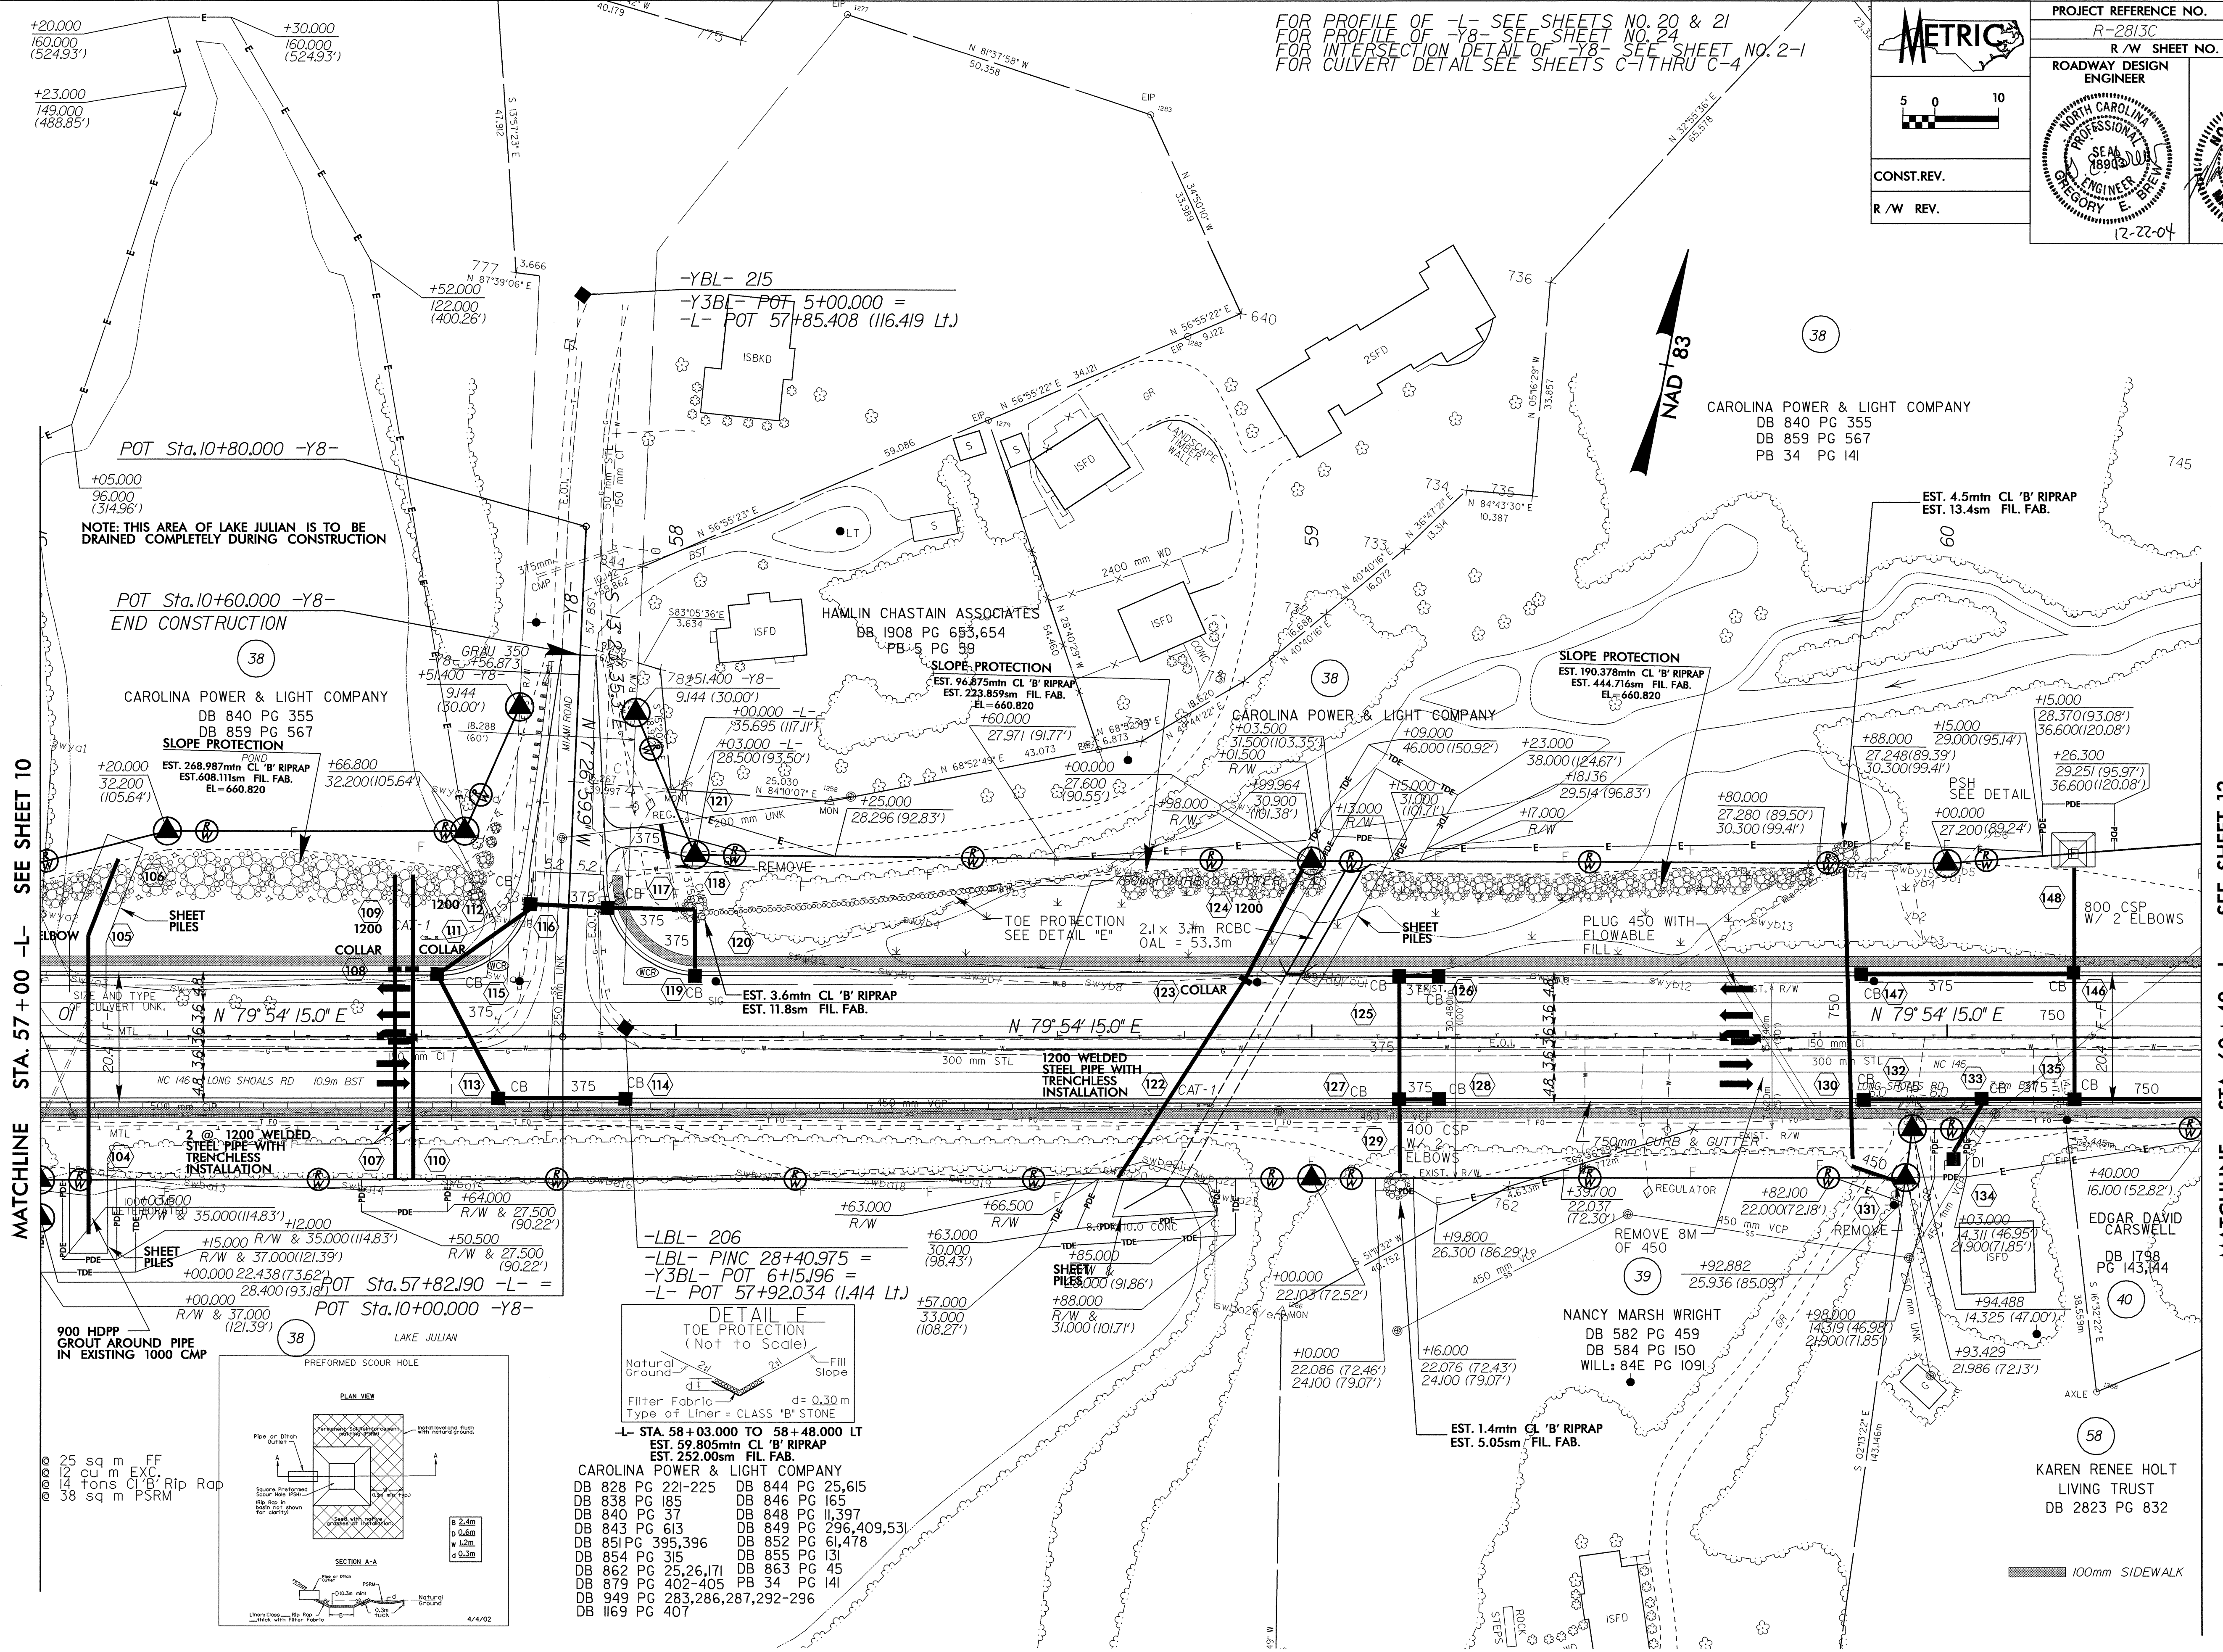

MATCHLINE STA. 57+00 -L- SEE SHEET 10

MATCHLINE STA. 60+40 -L- SEE SHEET 12

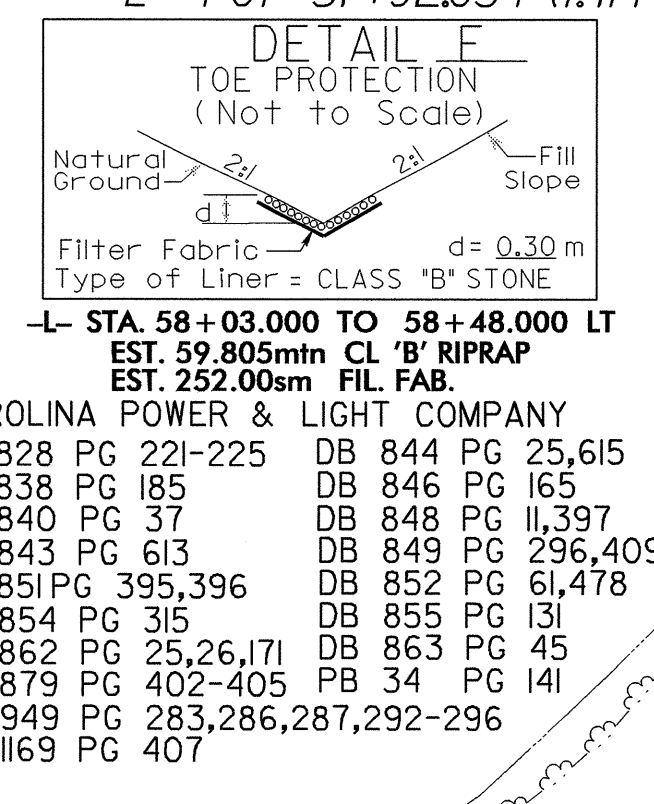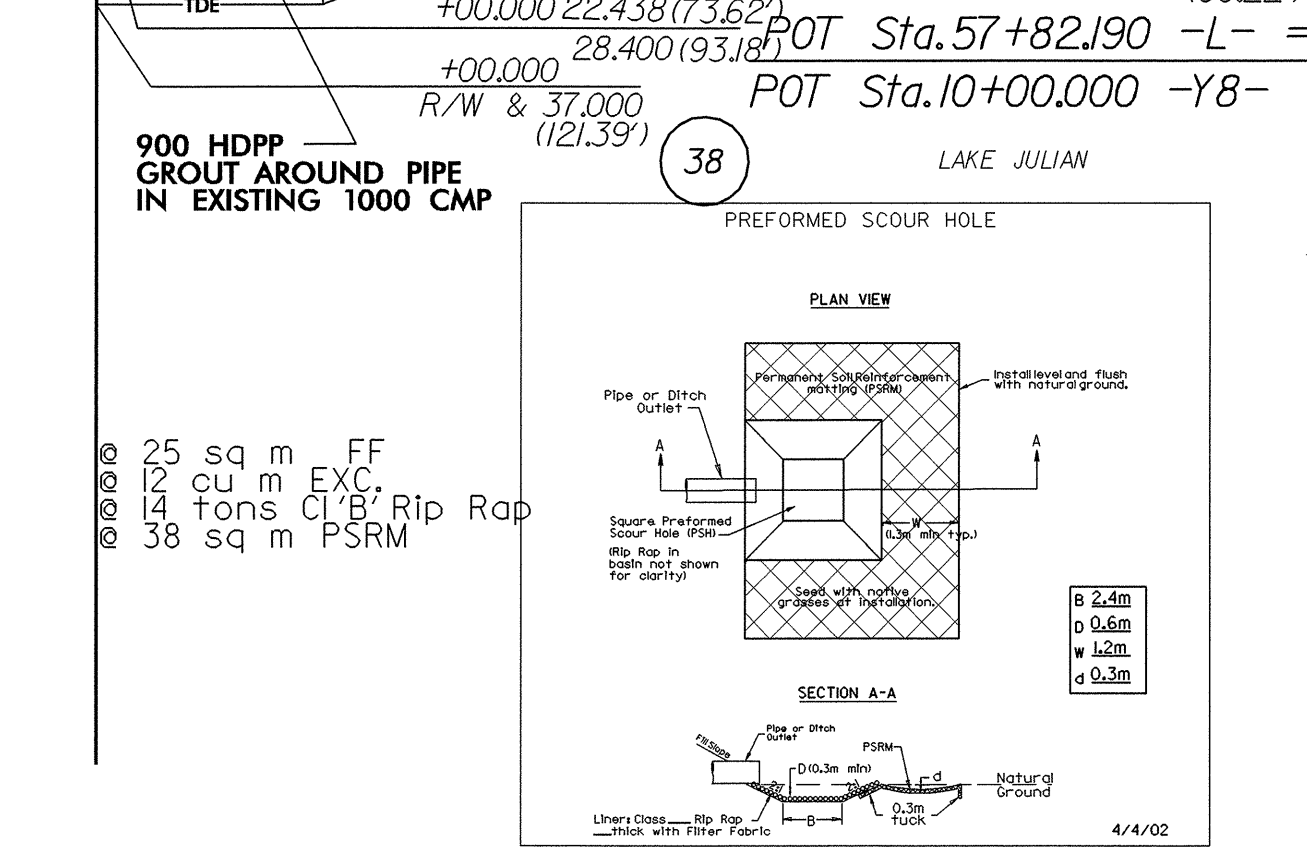

2-DEC-2004 08:48
 R:\proj\11-24\11-24-04\11-24-04.dgn
 11-24-04