




INTERSECTION DETAIL

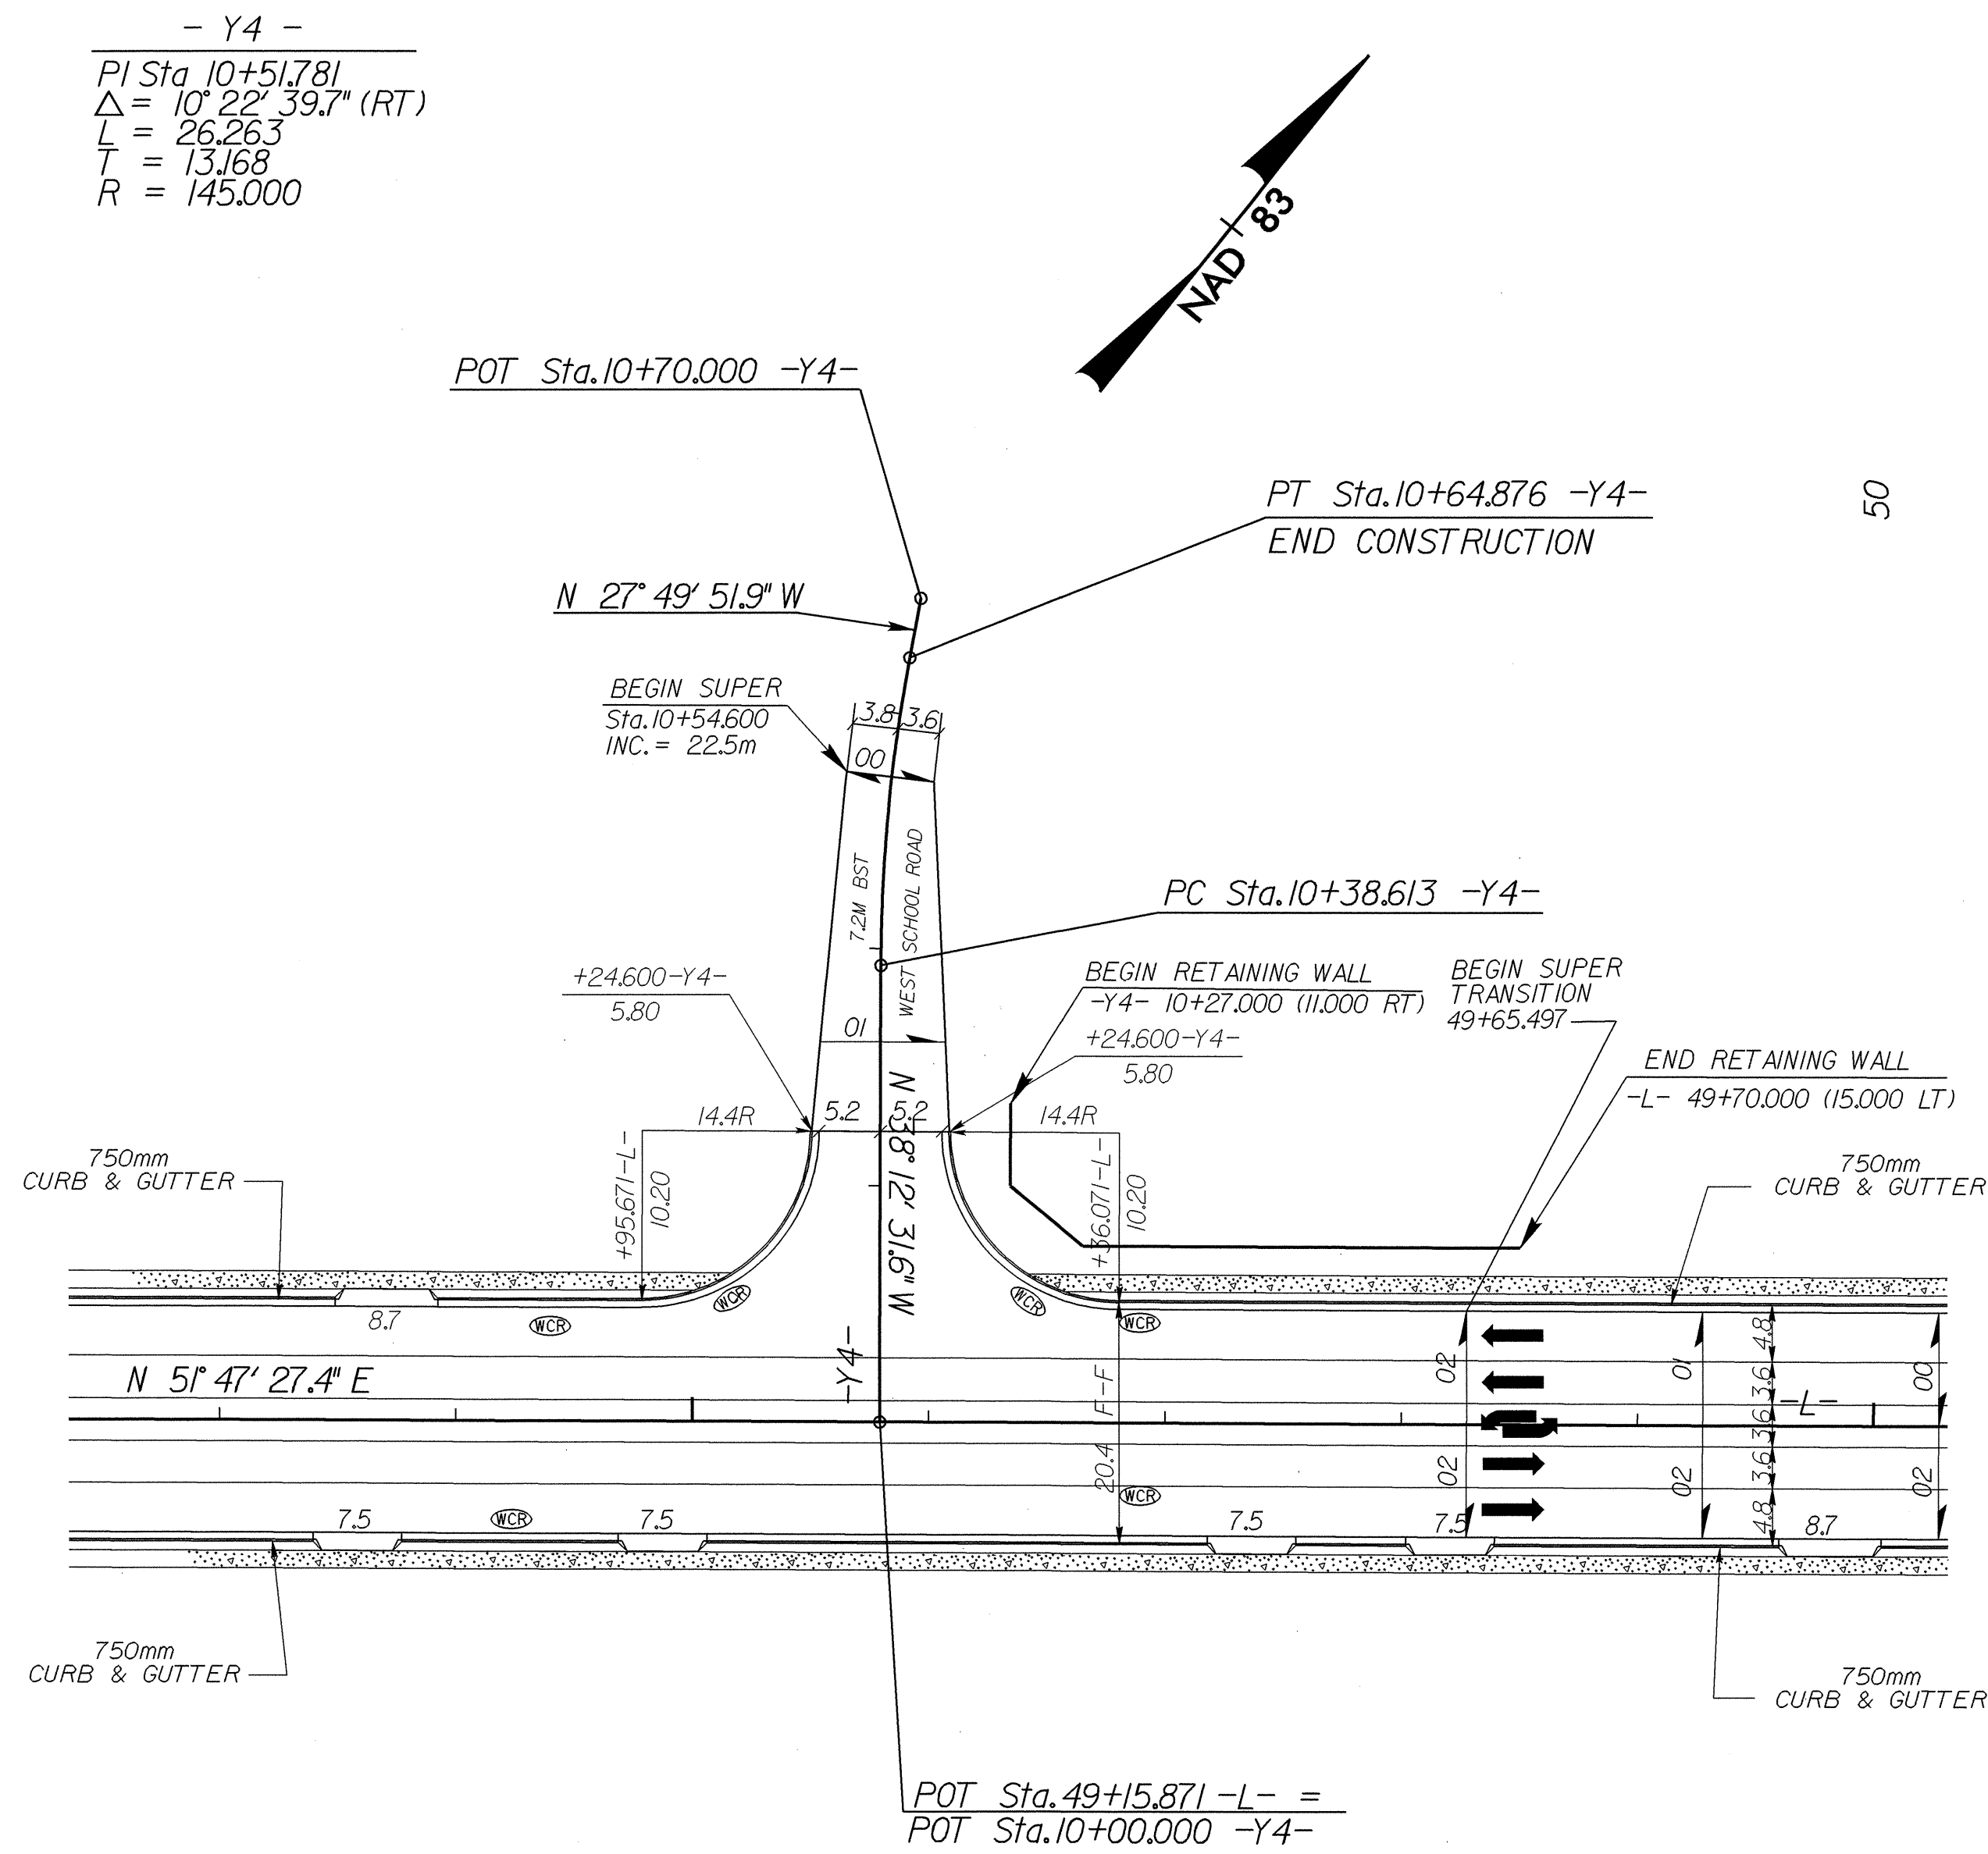

- Y4 -
SCALE 1:500

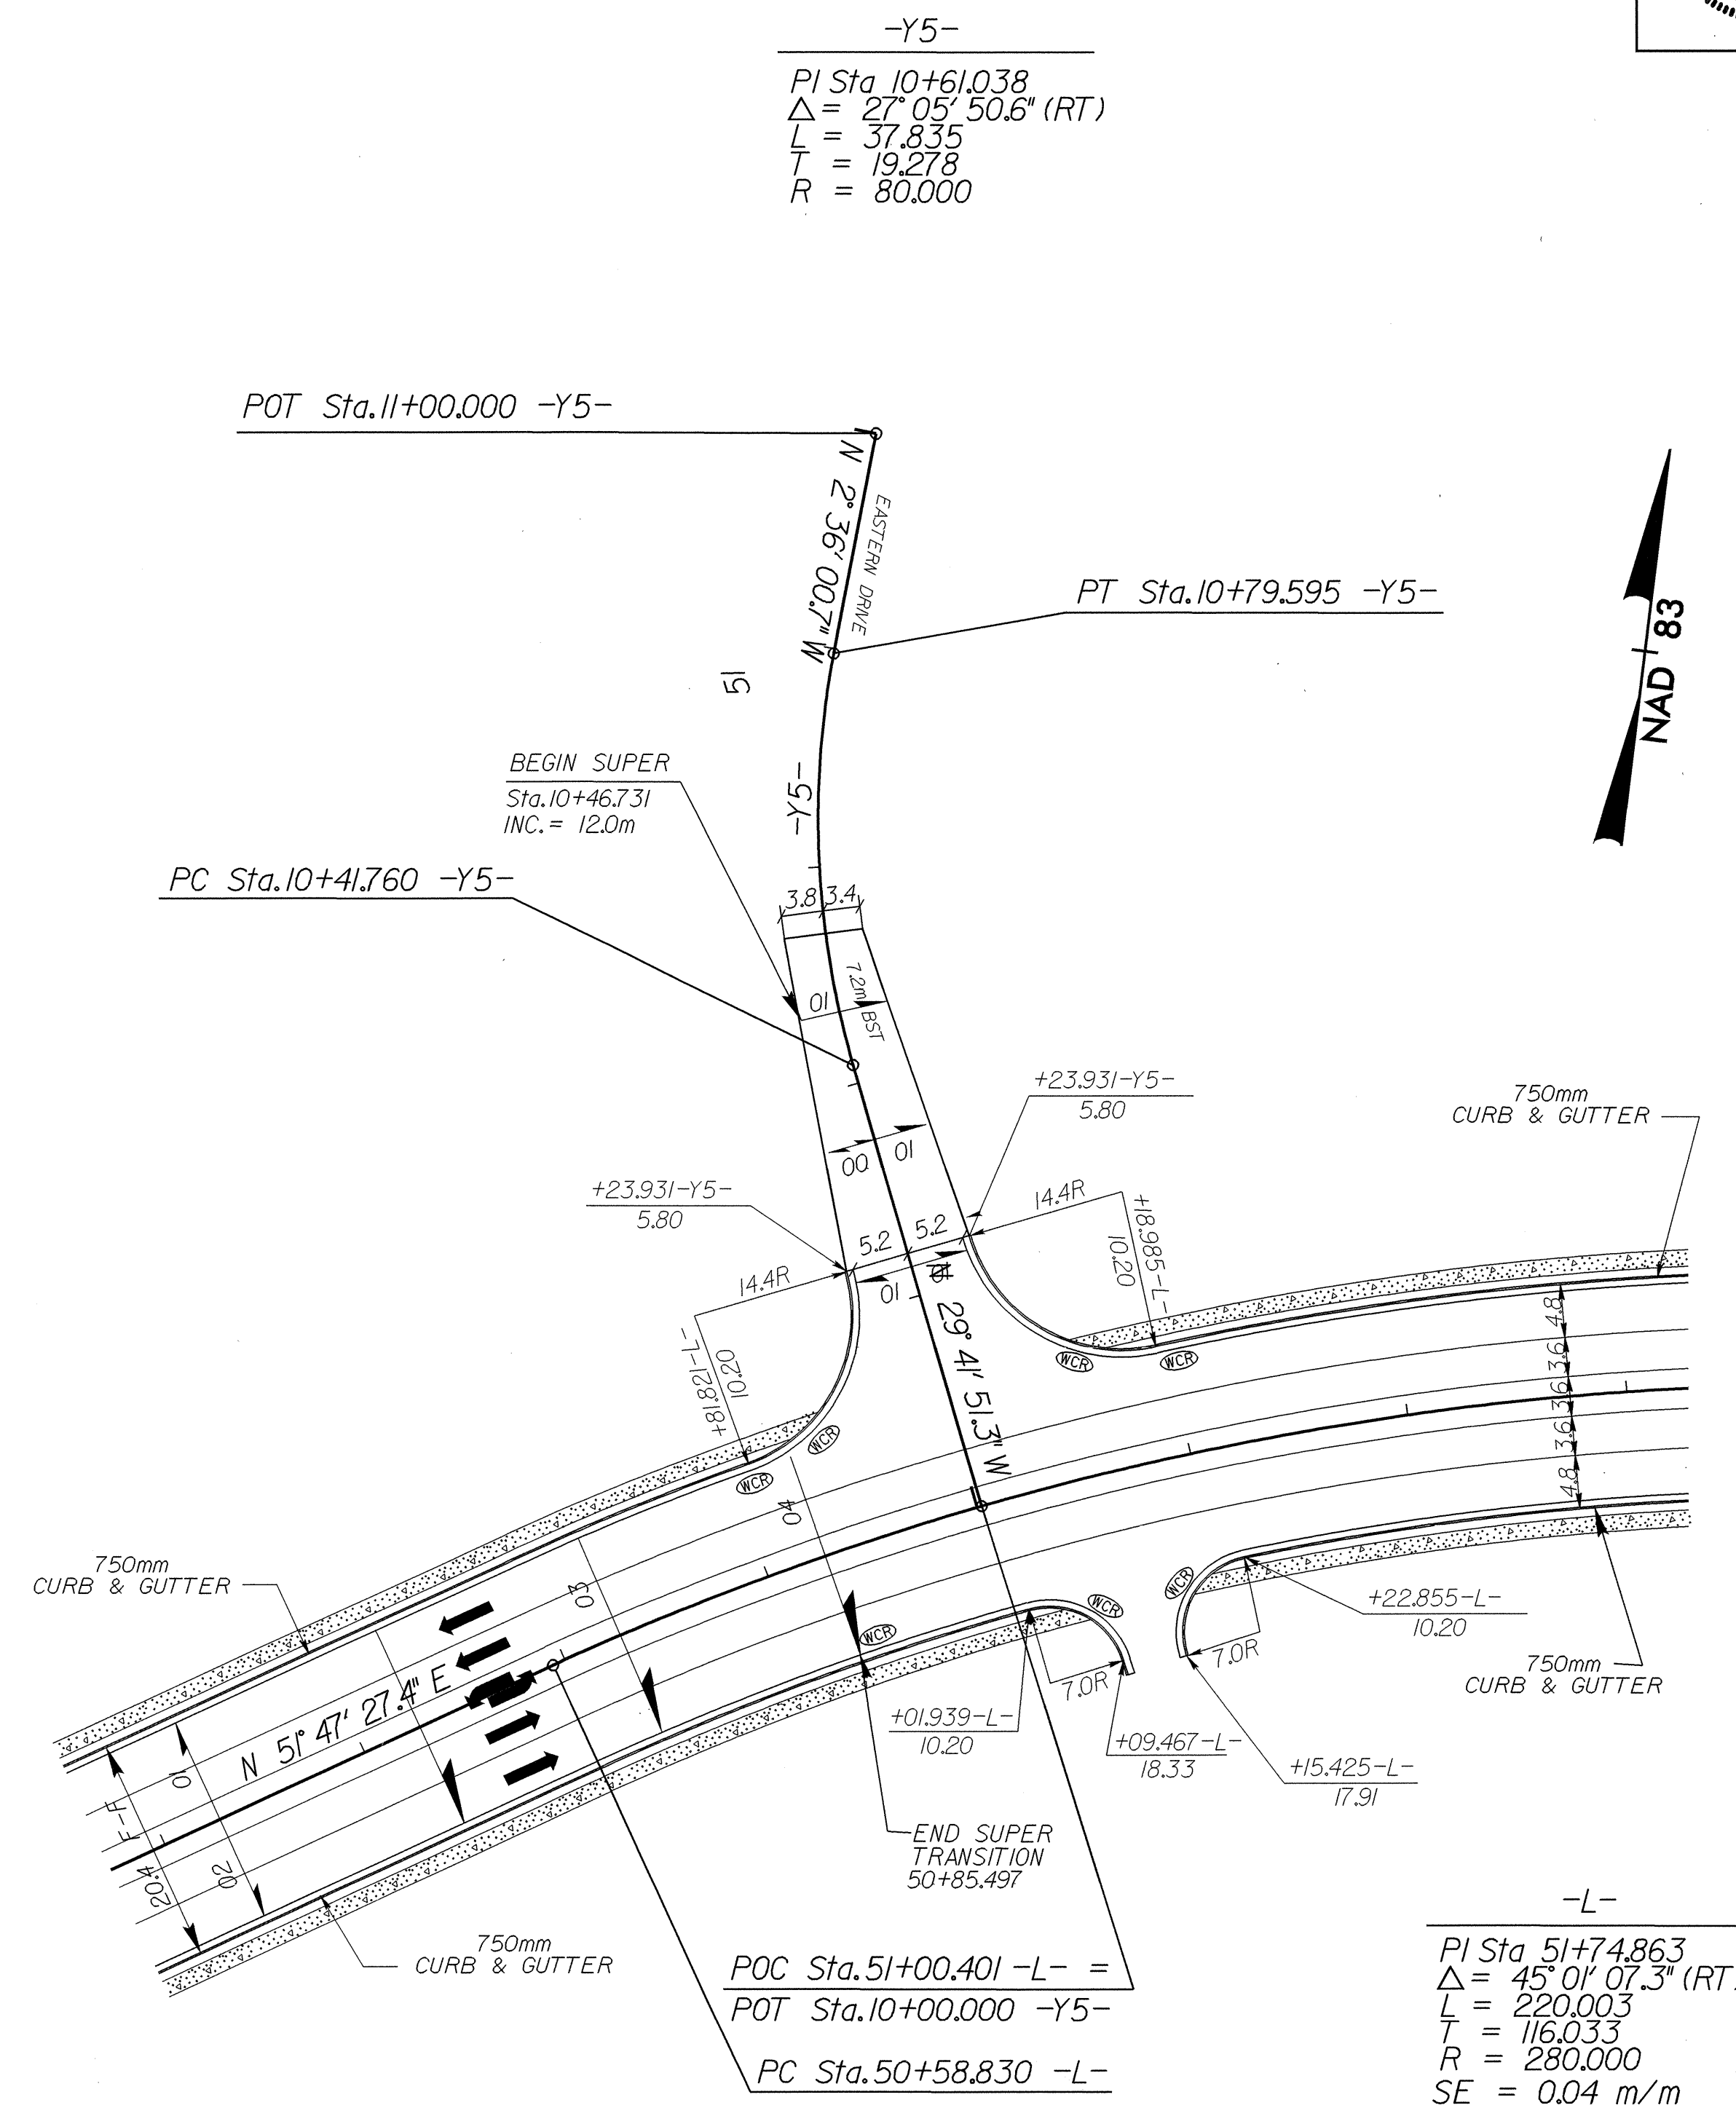

- Y5 -
SCALE 1:500

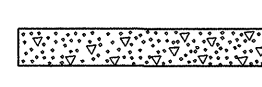 100mm CONCRETE SIDEWALK

15-APP-2004_10/22/08/DETAILS.DGN
vsm:tcn