

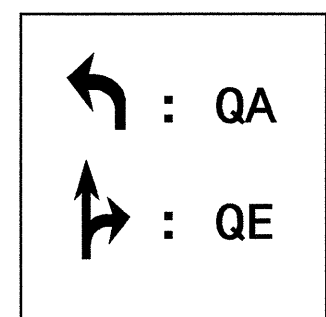


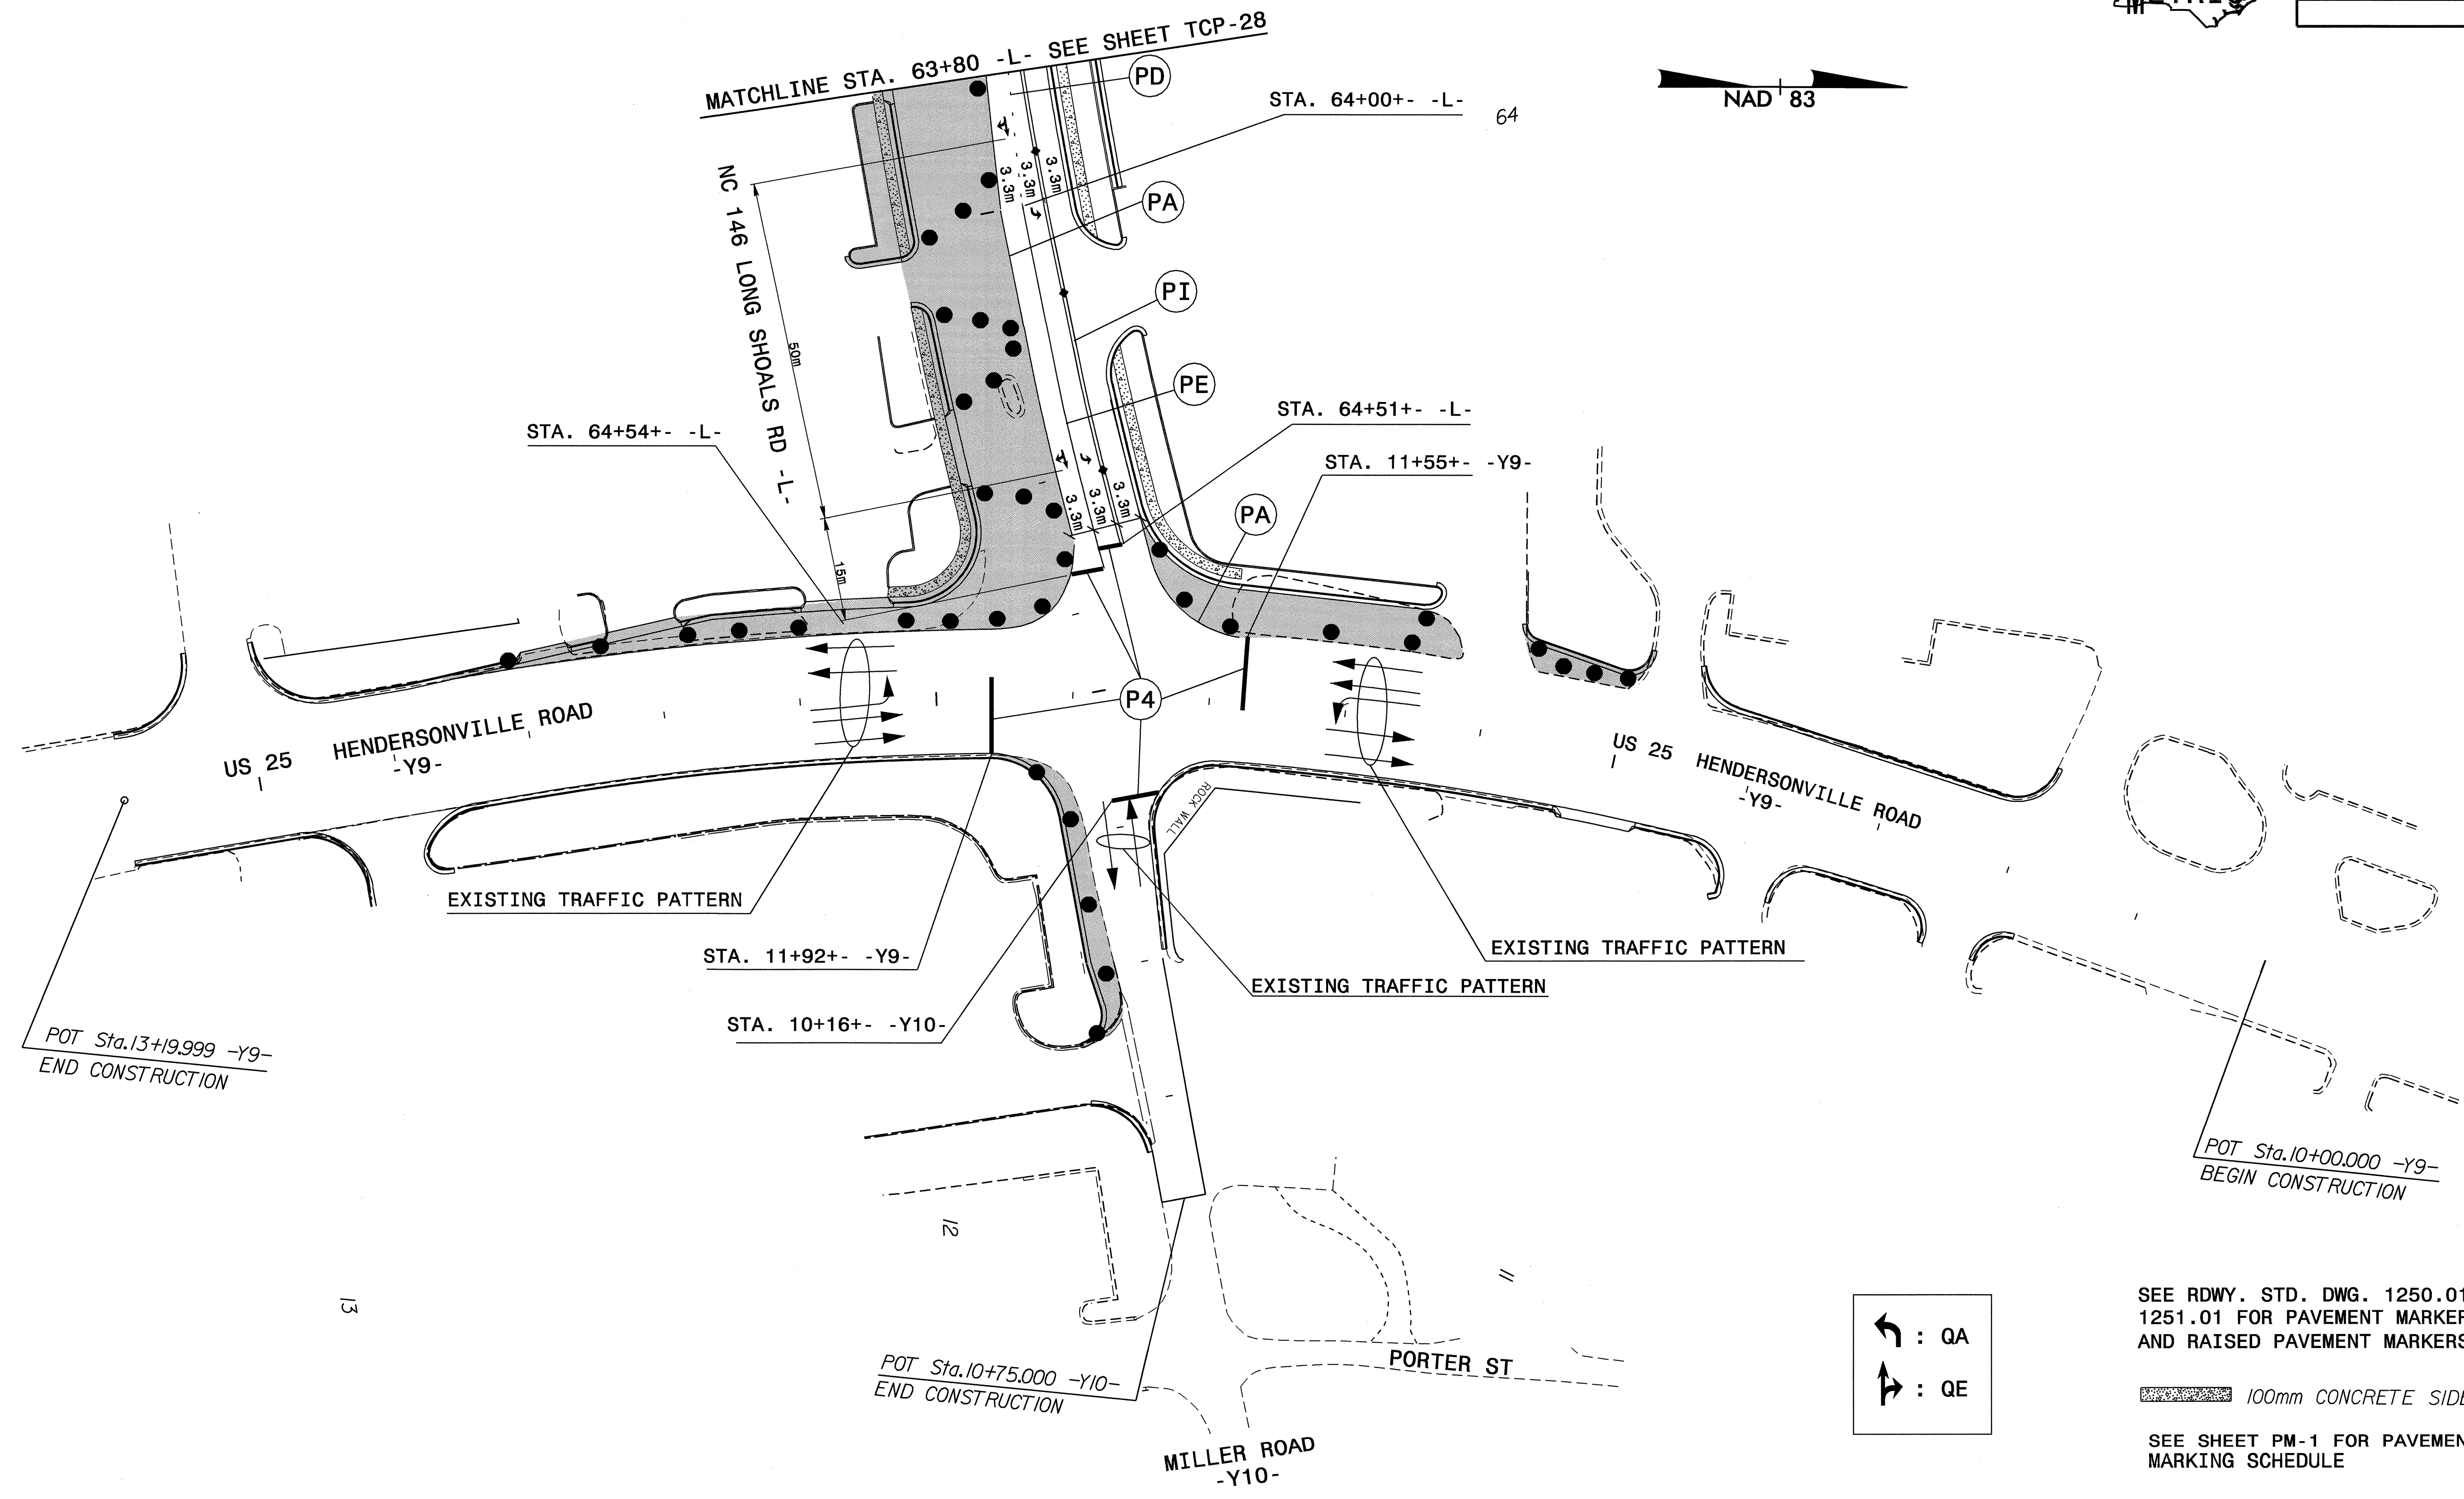

| | |
|---------------------|-----------|
| PROJ. REFERENCE NO. | SHEET NO. |
| R-2813C | TCP-29 |

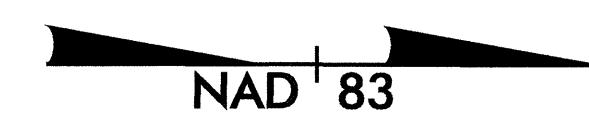

SEE RDWY. STD. DWG. 1250.01 AND 1251.01 FOR PAVEMENT MARKER SPACING AND RAISED PAVEMENT MARKERS.

100mm CONCRETE SIDEWALK

SEE SHEET PM-1 FOR PAVEMENT MARKING SCHEDULE

08-MAR-2004 15:45
M:\TCP\R2813C-TCP-PHASE_II.dgn
mmamr\lquez AT TETC195141

| APPROVED: | DATE: 8/20/03 | PHASE I, STEP 4 PHASE II, STEPS 2, 3 & 4 | | | | | | | |
|----------------|-------------------|---------------------------------------------------------|-----------|---|--|-----------|--|--|--|
| | SCALE: NONE | | | <table border="1"> <tr> <th colspan="2">REVISIONS</th> </tr> <tr> <td> </td> <td> </td> </tr> <tr> <td> </td> <td> </td> </tr> </table> | | REVISIONS | | | |
| | REVISIONS | | | | | | | | |
| | | | | | | | | | |
| | | | | | | | | | |
| DWG. BY: JLE | DATE: AUGUST 2003 | | CADD FILE | | | | | | |
| DESIGN BY: JLE | REVIEWED BY: JWG | | | | | | | | |