

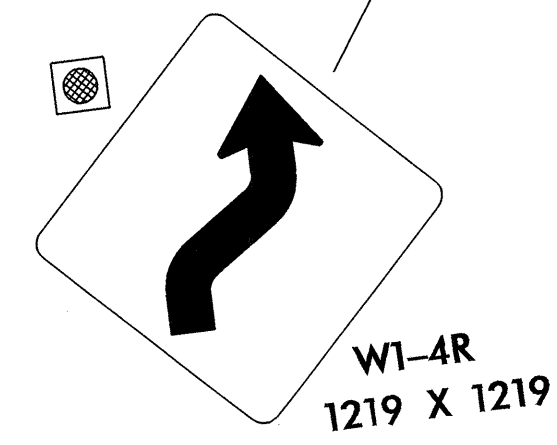


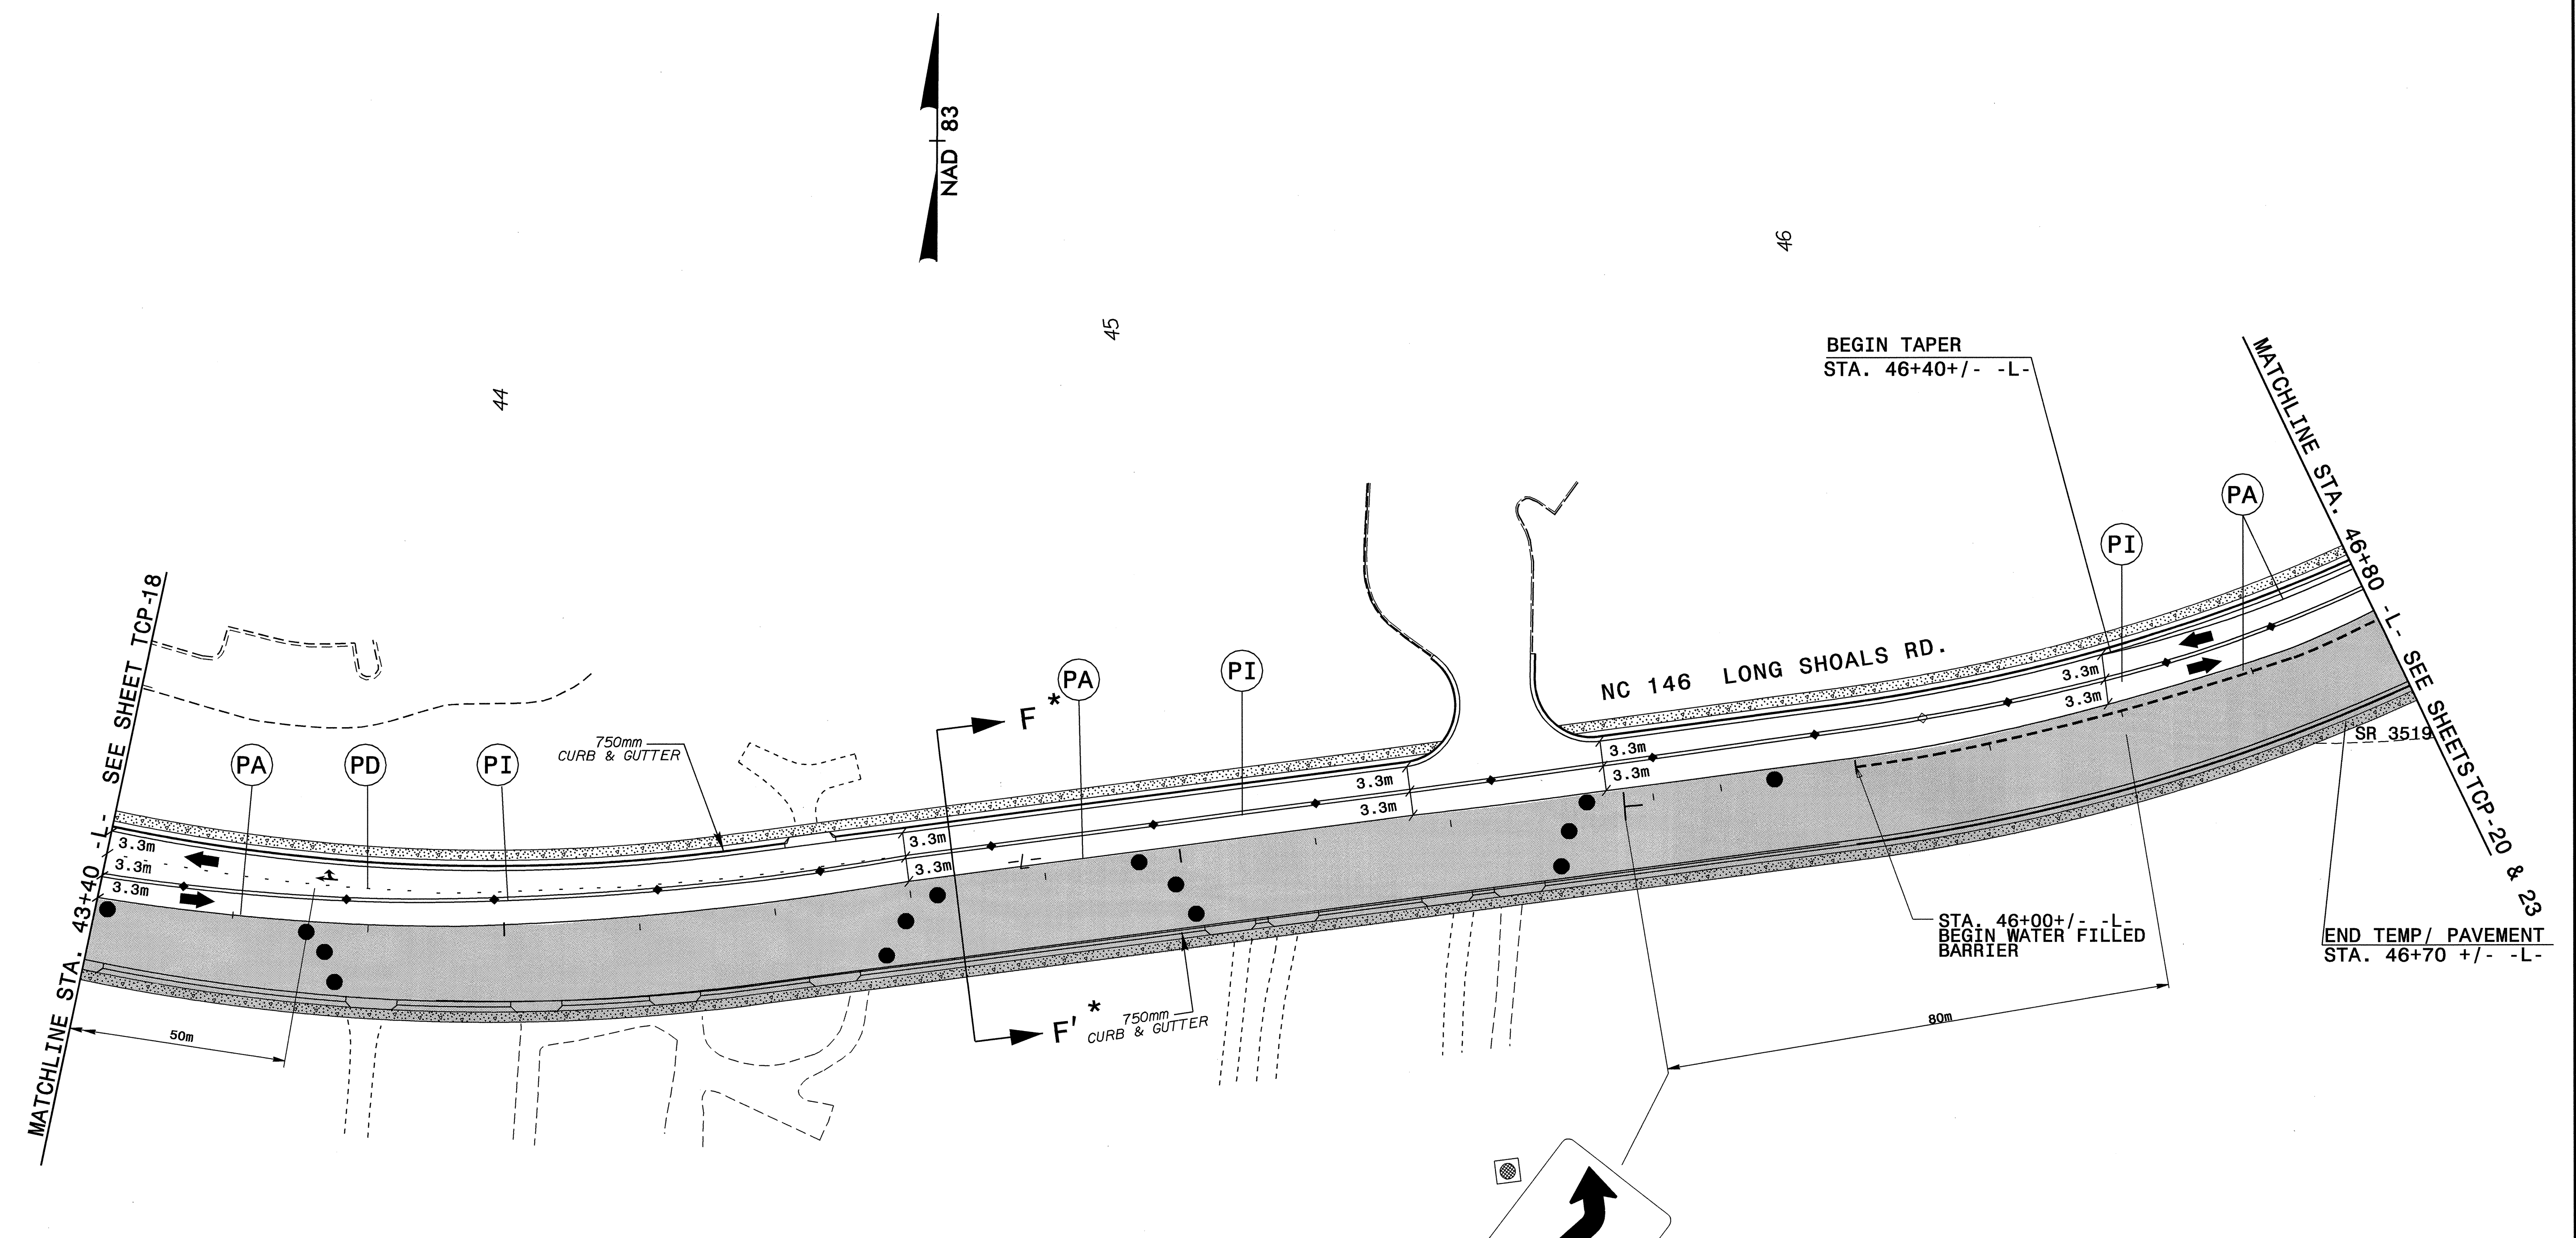

PROJ. REFERENCE NO.	SHEET NO.
R-2813C	TCP-19

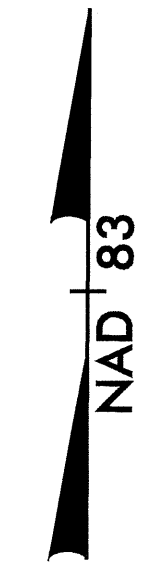

SEE SHEET PM-1 FOR PAVEMENT MARKING SCHEDULE

* SEE SHEET TCP-17 FOR SECTION F-F'
SEE RDWY. STD. DWG. 1250.01 AND 1251.01 FOR PAVEMENT MARKER SPACING AND RAISED PAVEMENT MARKERS.

100mm CONCRETE SIDEWALK

SEE SHEET PM-1 FOR PAVEMENT MARKING SCHEDULE

08-MAR-2004 15:45
M:\TCP\R2813C_TCP-PHASE.II.dgn
mmannriquez AT TETC095141

APPROVED:	DATE: 8/1/03	PHASE I, STEP 4 PHASE II, STEPS 1 & 2							
	SCALE: NONE								
	DATE: AUGUST 2003	REVISIONS							
	DWG. BY: JLE	<table border="1"> <tr><td> </td><td> </td></tr> <tr><td> </td><td> </td></tr> <tr><td> </td><td> </td></tr> </table>							
DESIGN BY: JLE	REVIEWED BY: JWG	<table border="1"> <tr><td> </td><td> </td></tr> <tr><td> </td><td> </td></tr> <tr><td> </td><td> </td></tr> </table>							