




PROJ. REFERENCE NO. R-2813C	SHEET NO. TCP-18
--------------------------------	---------------------

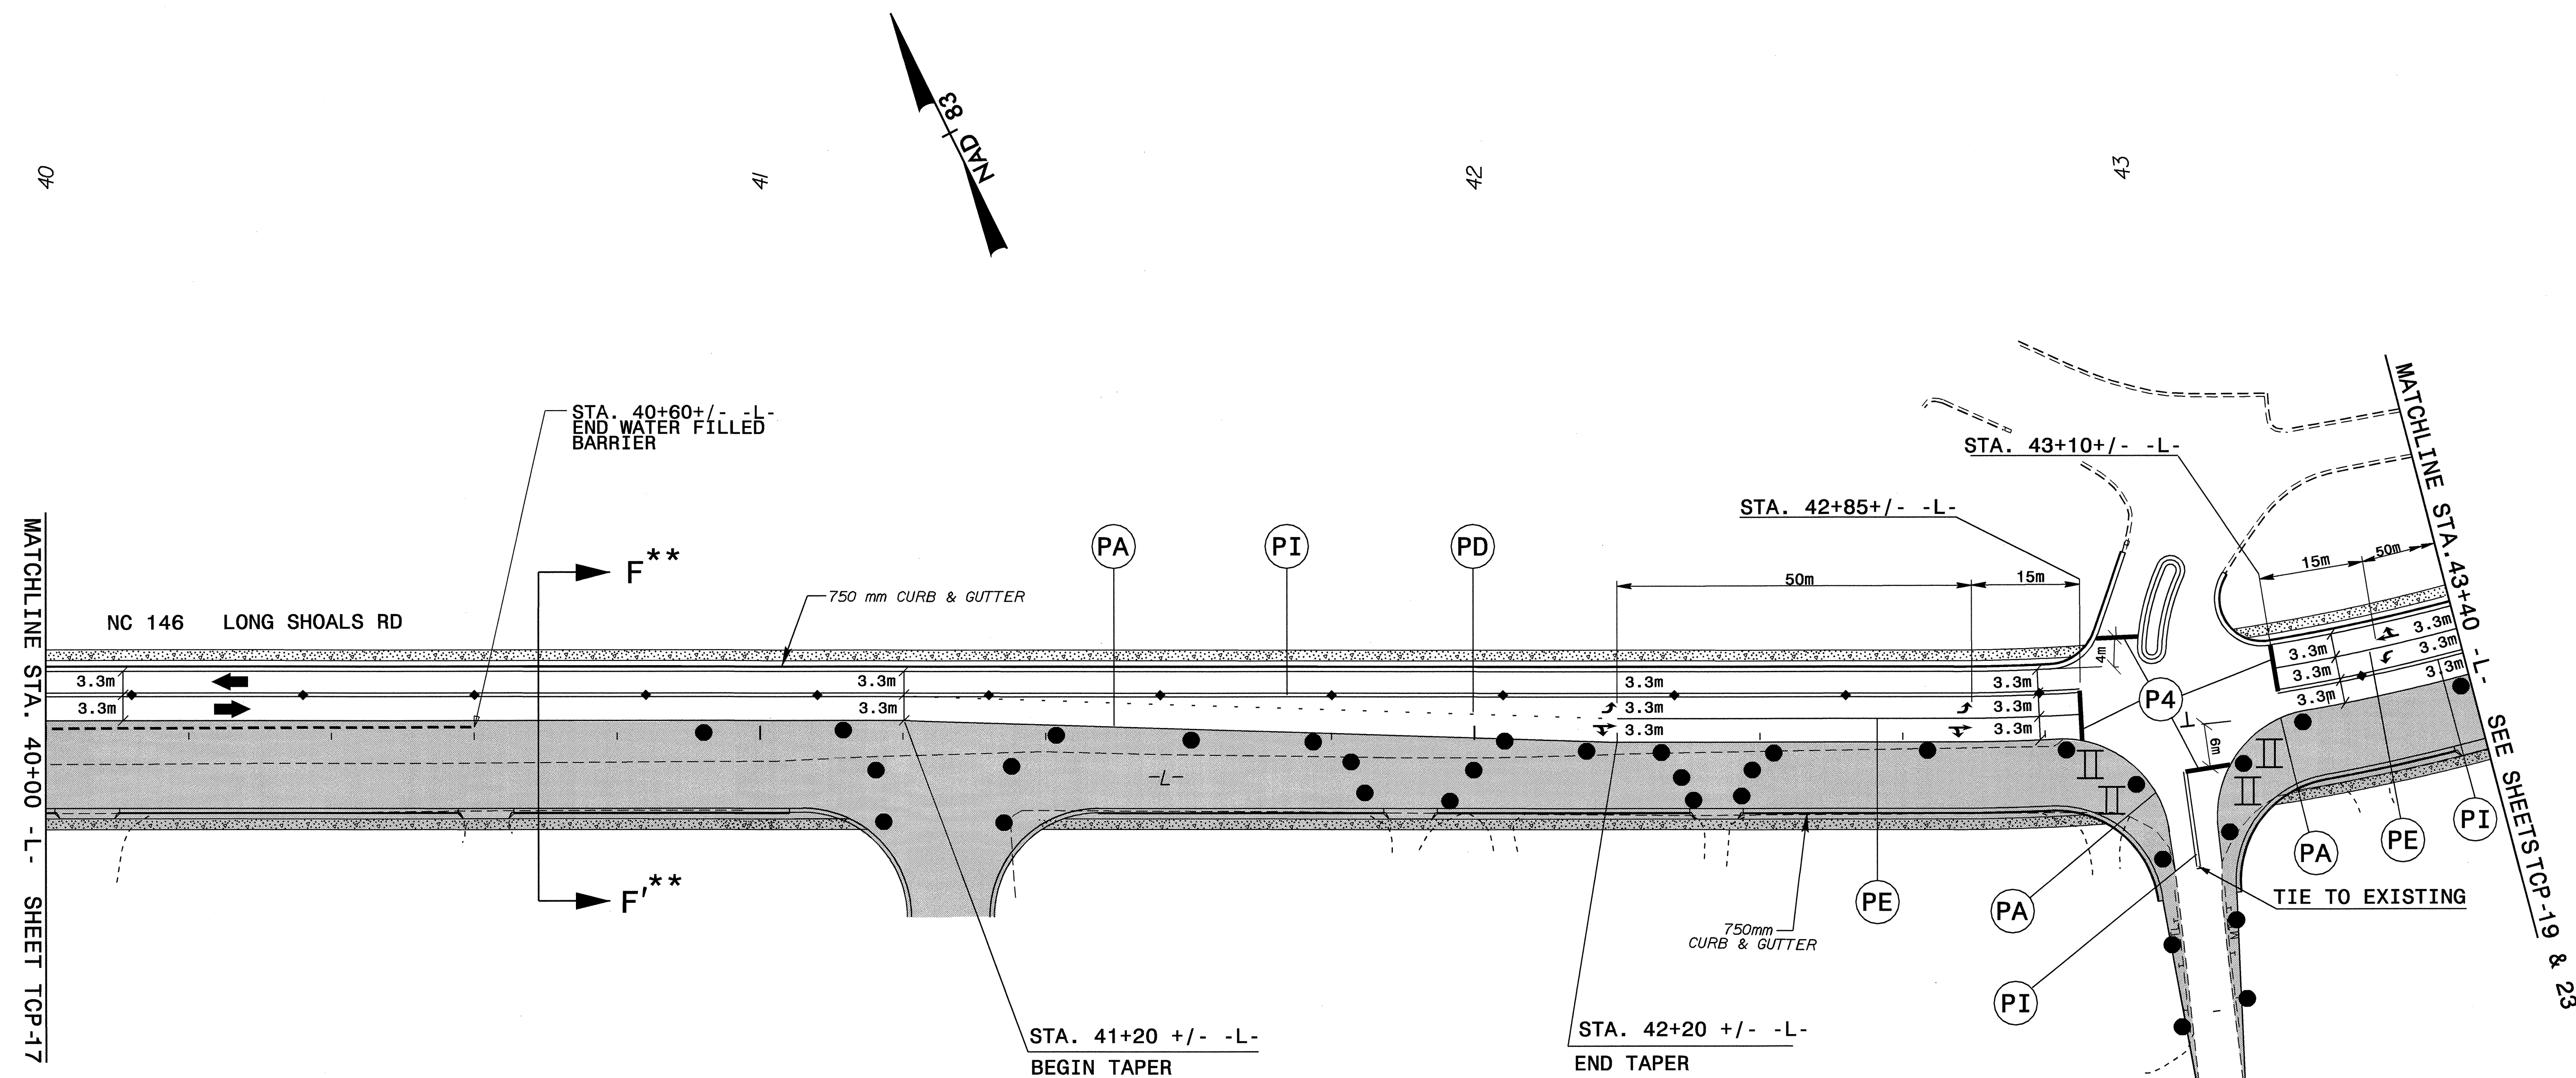

- ↶ : QA
- ↷ : QC
- ↸ : QE

** SEE SHEET TCP-17 FOR SECTION F-F'
 SEE RDWY. STD. DWG. 1250.01 AND 1251.01 FOR PAVEMENT MARKER SPACING AND RAISED PAVEMENT MARKERS.
 100mm CONCRETE SIDEWALK
 SEE SHEET PM-1 FOR PAVEMENT MARKING SCHEDULE

08-MAR-2004 15:45
 M:\TCP\R2813C_TCP_PHASE.II.dgn
 mmanriquez AT TETC9541

APPROVED:	DATE: 8/20/03	PHASE I, STEP 4 PHASE II, STEPS 1, 2, 3 & 4		REVISIONS
SEAL	SCALE: NONE			
	DATE: AUGUST 2003			
	DWG. BY: JLE			
	DESIGN BY: JLE			
	REVIEWED BY: JWG			CARD FILE