



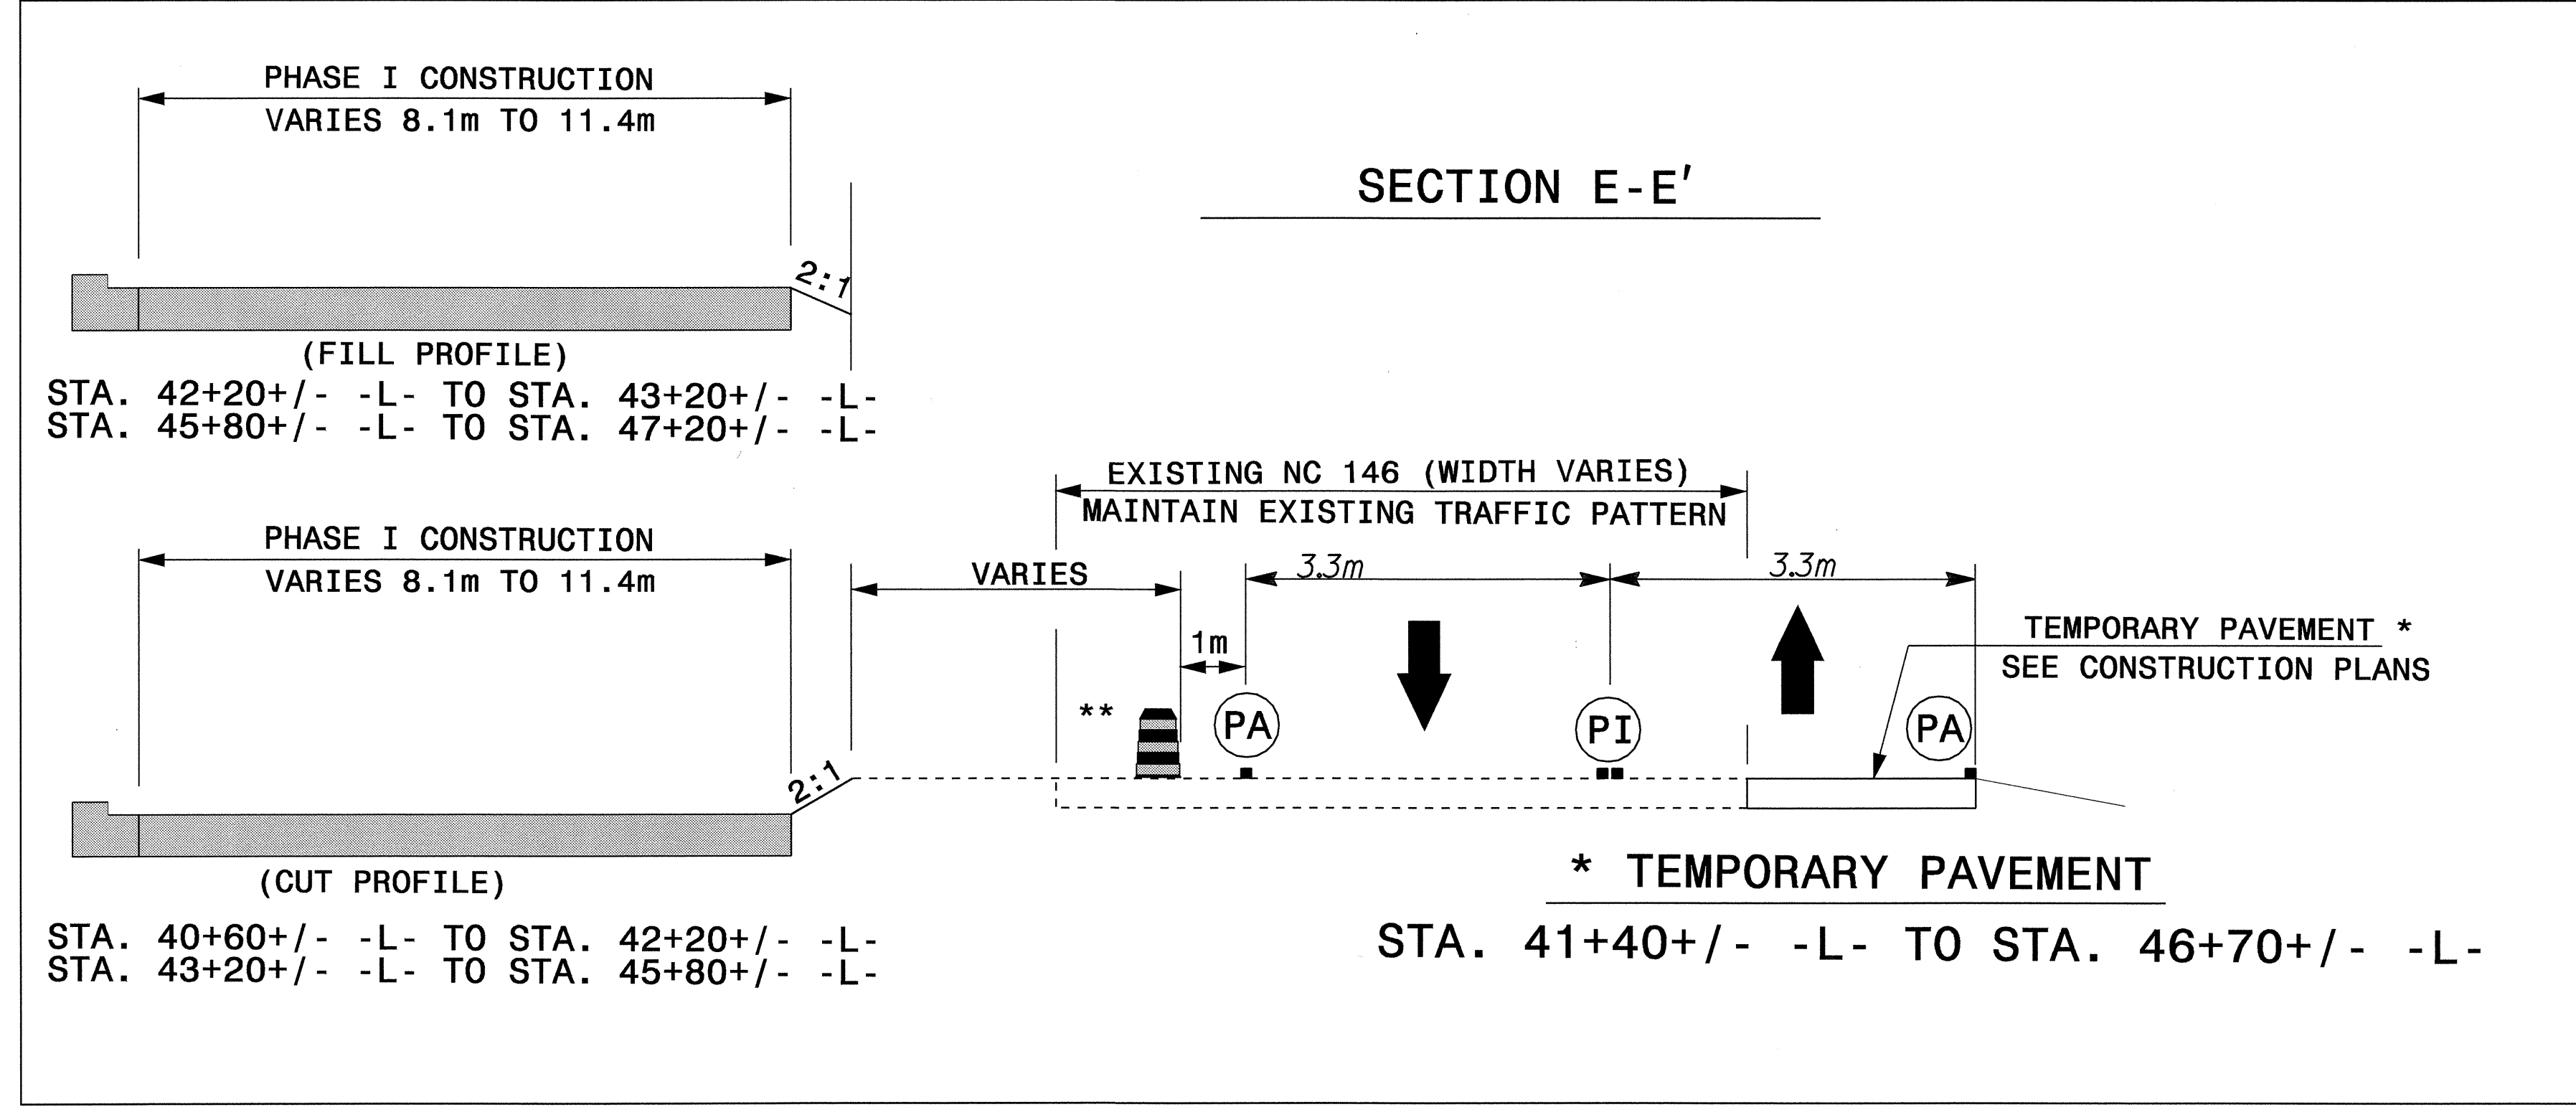

PROJ. REFERENCE NO.	SHEET NO.
R-2813C	TCP-15

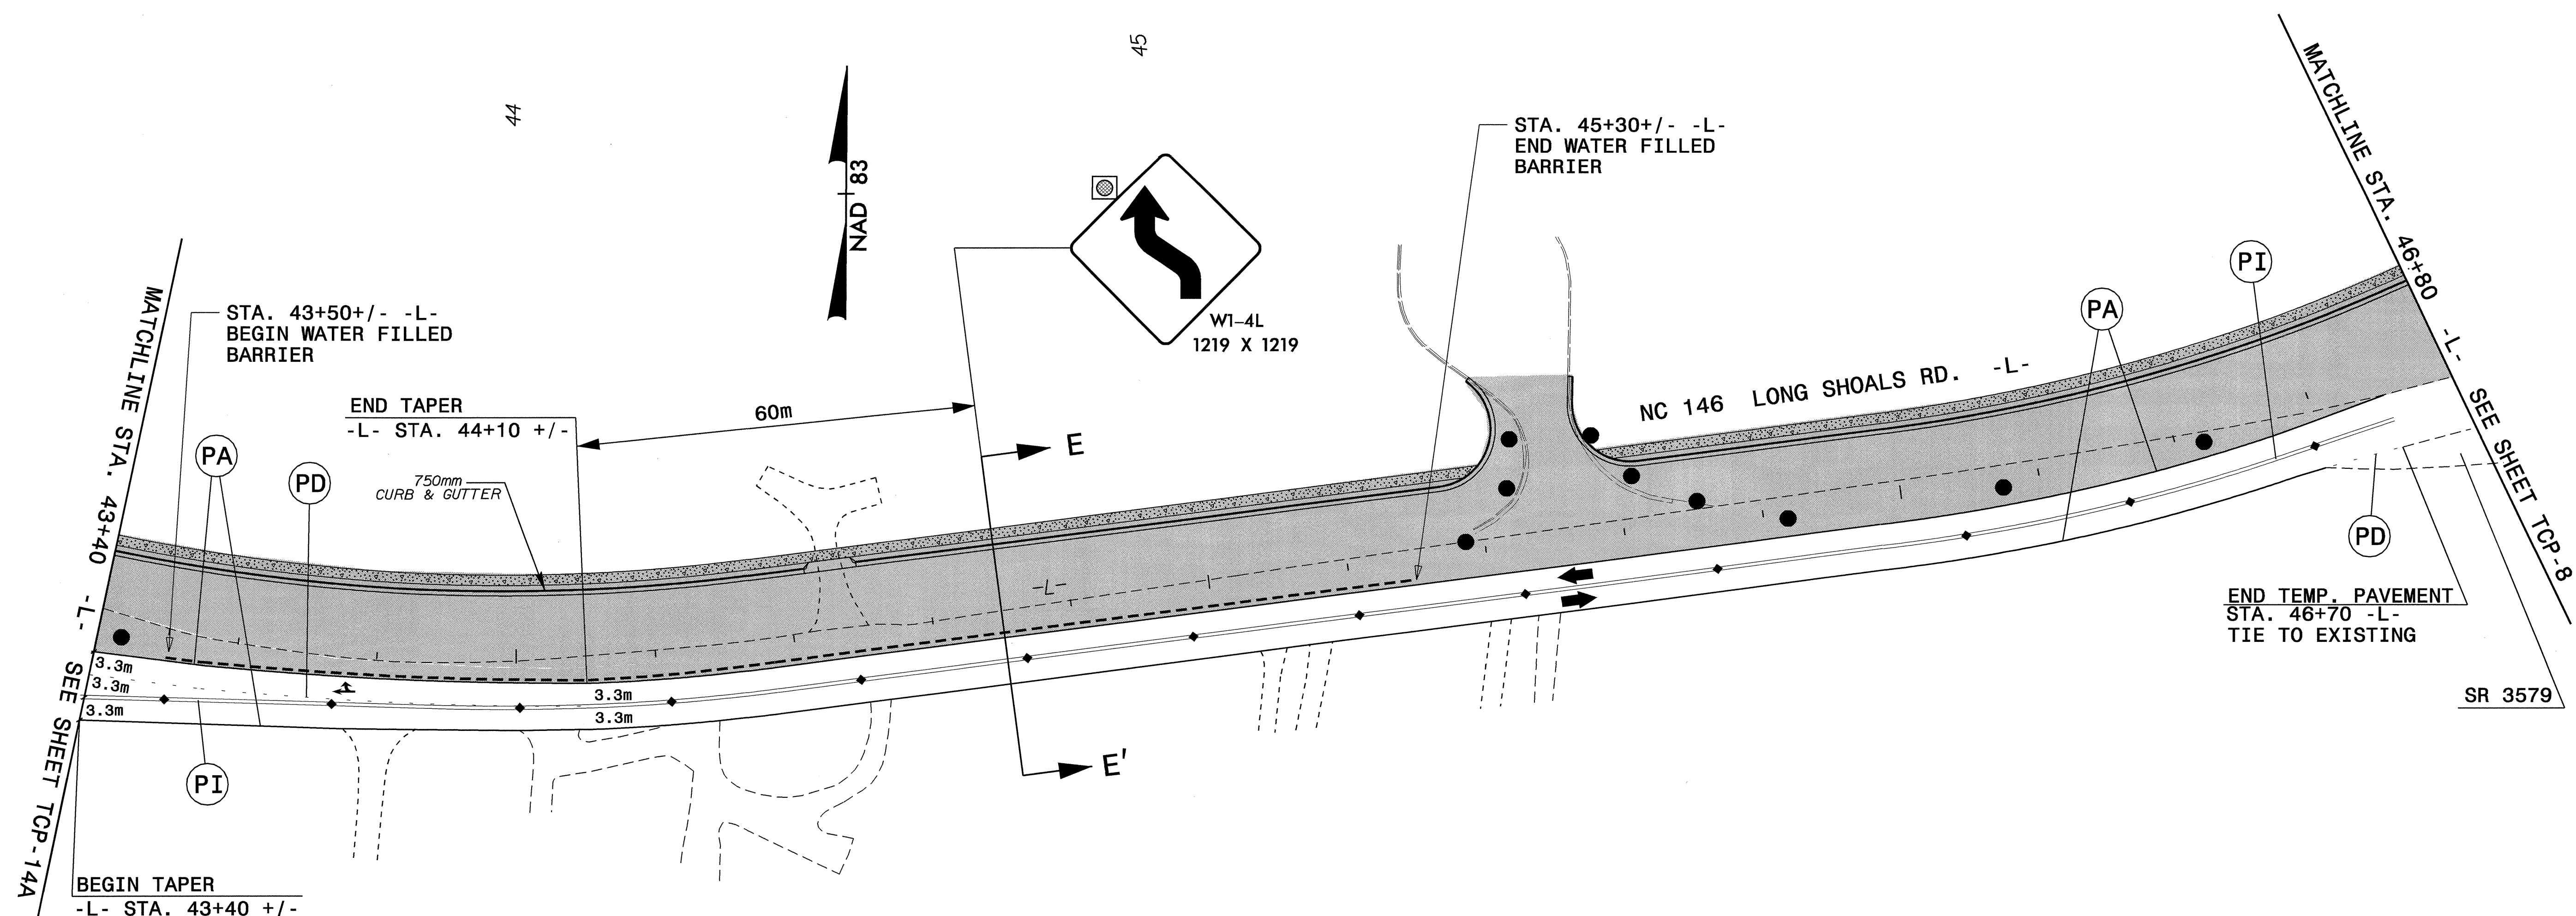

**\*\* INSTALL WATER FILLED BARRIER FROM STA. 40+70+/- -L- TO STA. 42+30+/- -L- AND STA 43+50+/- -L- TO STA 45+30+/- -L- ( SEE PHASE I, STEP 4. )**

**100mm CONCRETE SIDEWALK**

-FOR PAVEMENT MARKING SCHEDULE SEE SHEET PM-1

-TEMPORARY RAISED PAVEMENT MARKERS SHALL BE PLACED ACCORDING TO RSD 1250.01 AND 1251.01

APPROVED: DATE: 23 MAR 03

**PHASE I, STEPS 3 & 4**

SCALE: NONE  
 DATE: AUGUST 2003  
 DWG. BY: JLE  
 DESIGN BY: JLE  
 REVIEWED BY: JWG

**SEAL**

**REVISIONS**

NO.	DESCRIPTION

23-MAR-2004 09:41  
 H:\TCP\R2813C\TCP\_PHASE1.dgn  
 Jgermiller AT TET212233