



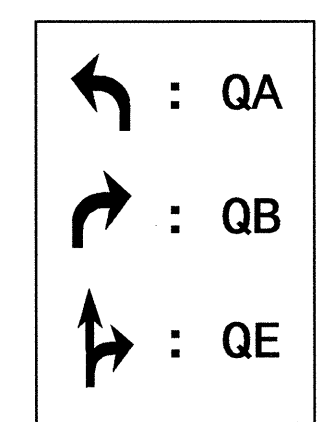

PROJ. REFERENCE NO.	SHEET NO.
R-2813C	TCP-14A

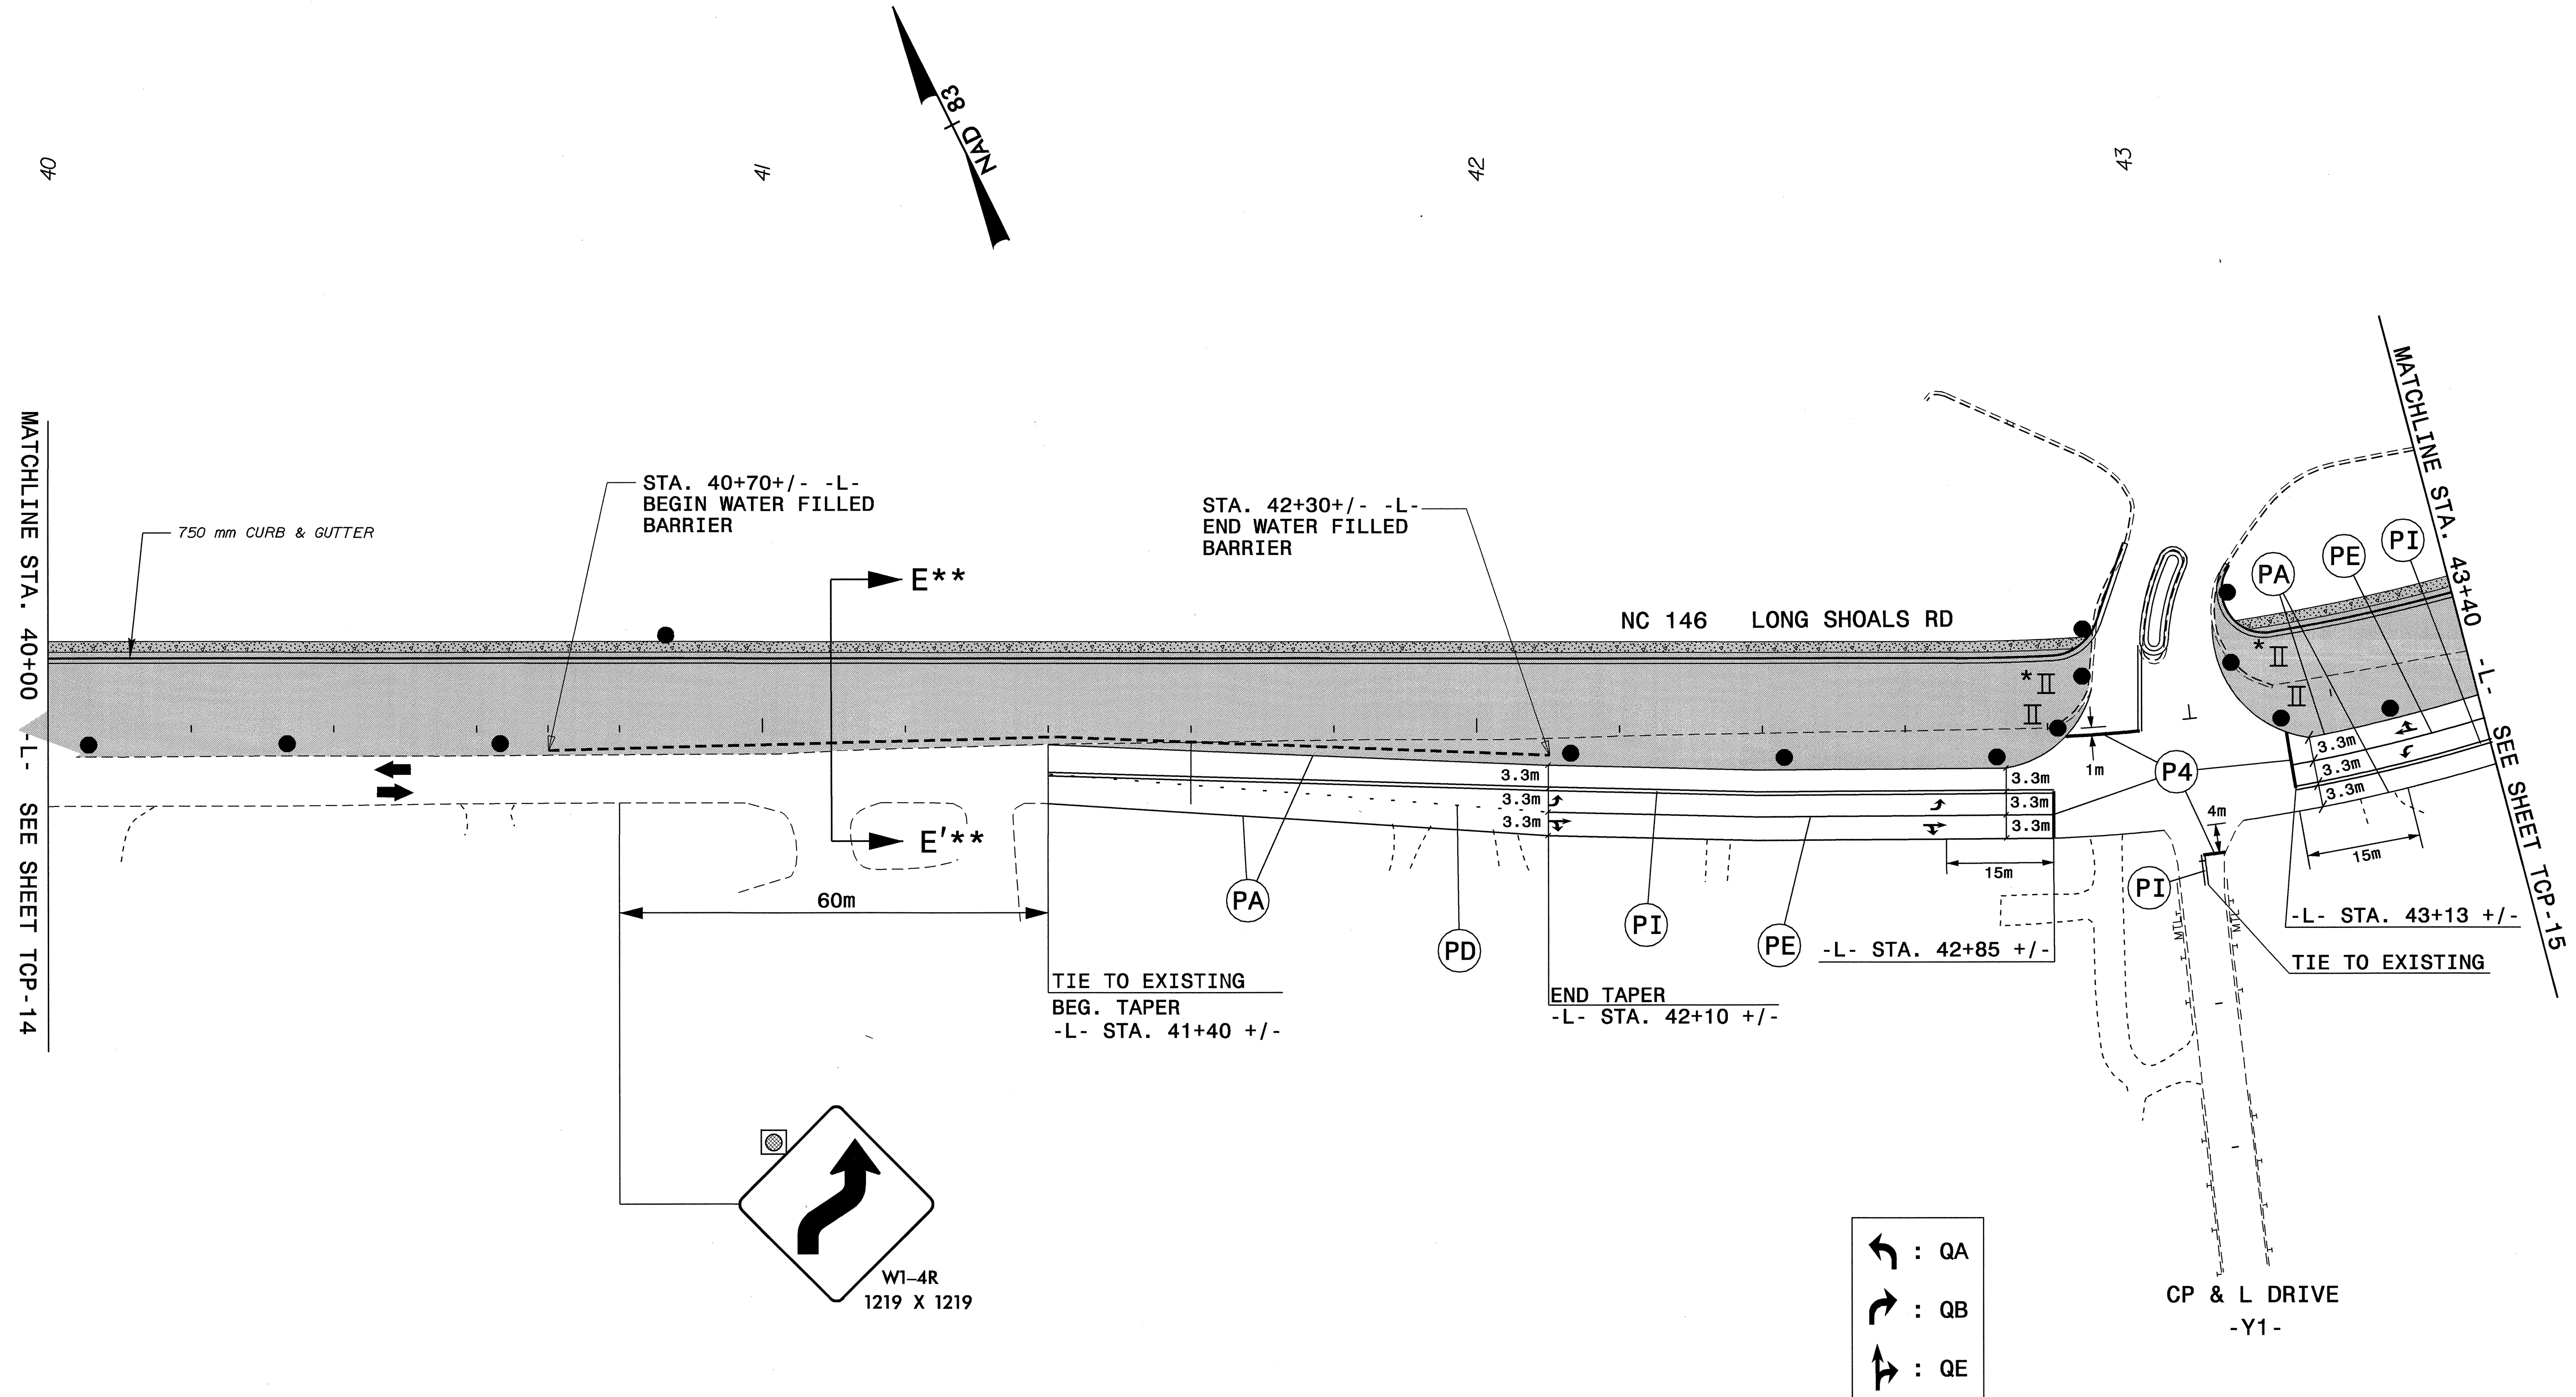


**** SEE SHEET TCP-15 FOR SECTION E-E' FOR WATER FILLED BARRIER**

100mm CONCRETE SIDEWALK

-FOR PAVEMENT MARKING SCHEDULE SEE SHEET PM-1

-TEMPORARY RAISED PAVEMENT MARKERS SHALL BE PLACED ACCORDING TO RSD 1250.01 AND 1251.01

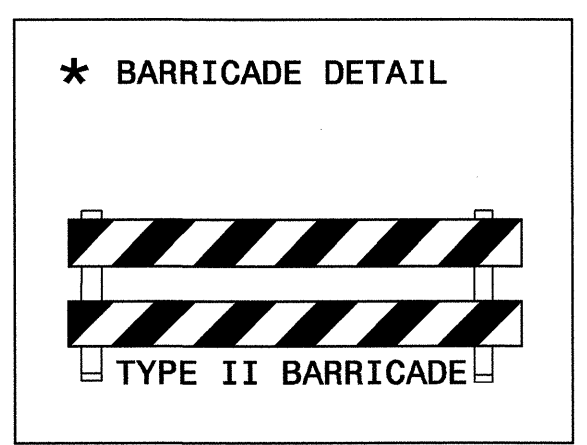

APPROVED:	DATE: 8/20/03	PHASE I, STEPS 3 & 4					
SCALE: NONE	REVISIONS						
DATE: AUGUST 2003							
DWG. BY: JLE							
DESIGN BY: JLE		<table border="1"> <tr> <td>CADD</td> <td></td> </tr> <tr> <td>FILE</td> <td></td> </tr> </table>		CADD		FILE	
CADD							
FILE							
REVIEWED BY: JWG							

08-MAR-2004 15:45
 M:\TCP\NR2813C_TCP-PHASE1.dgn
 mmorriquez AT TETC195141