



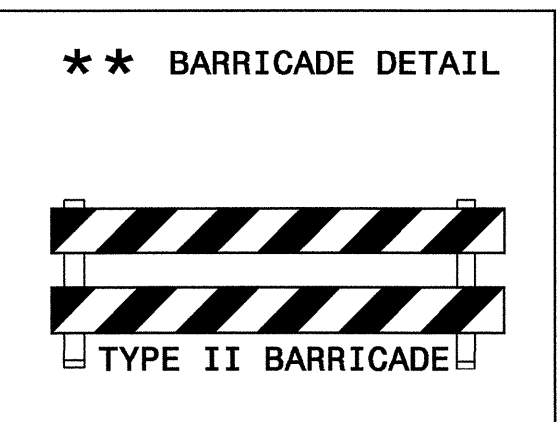

PROJ. REFERENCE NO.	SHEET NO.
R-2813C	TCP-12

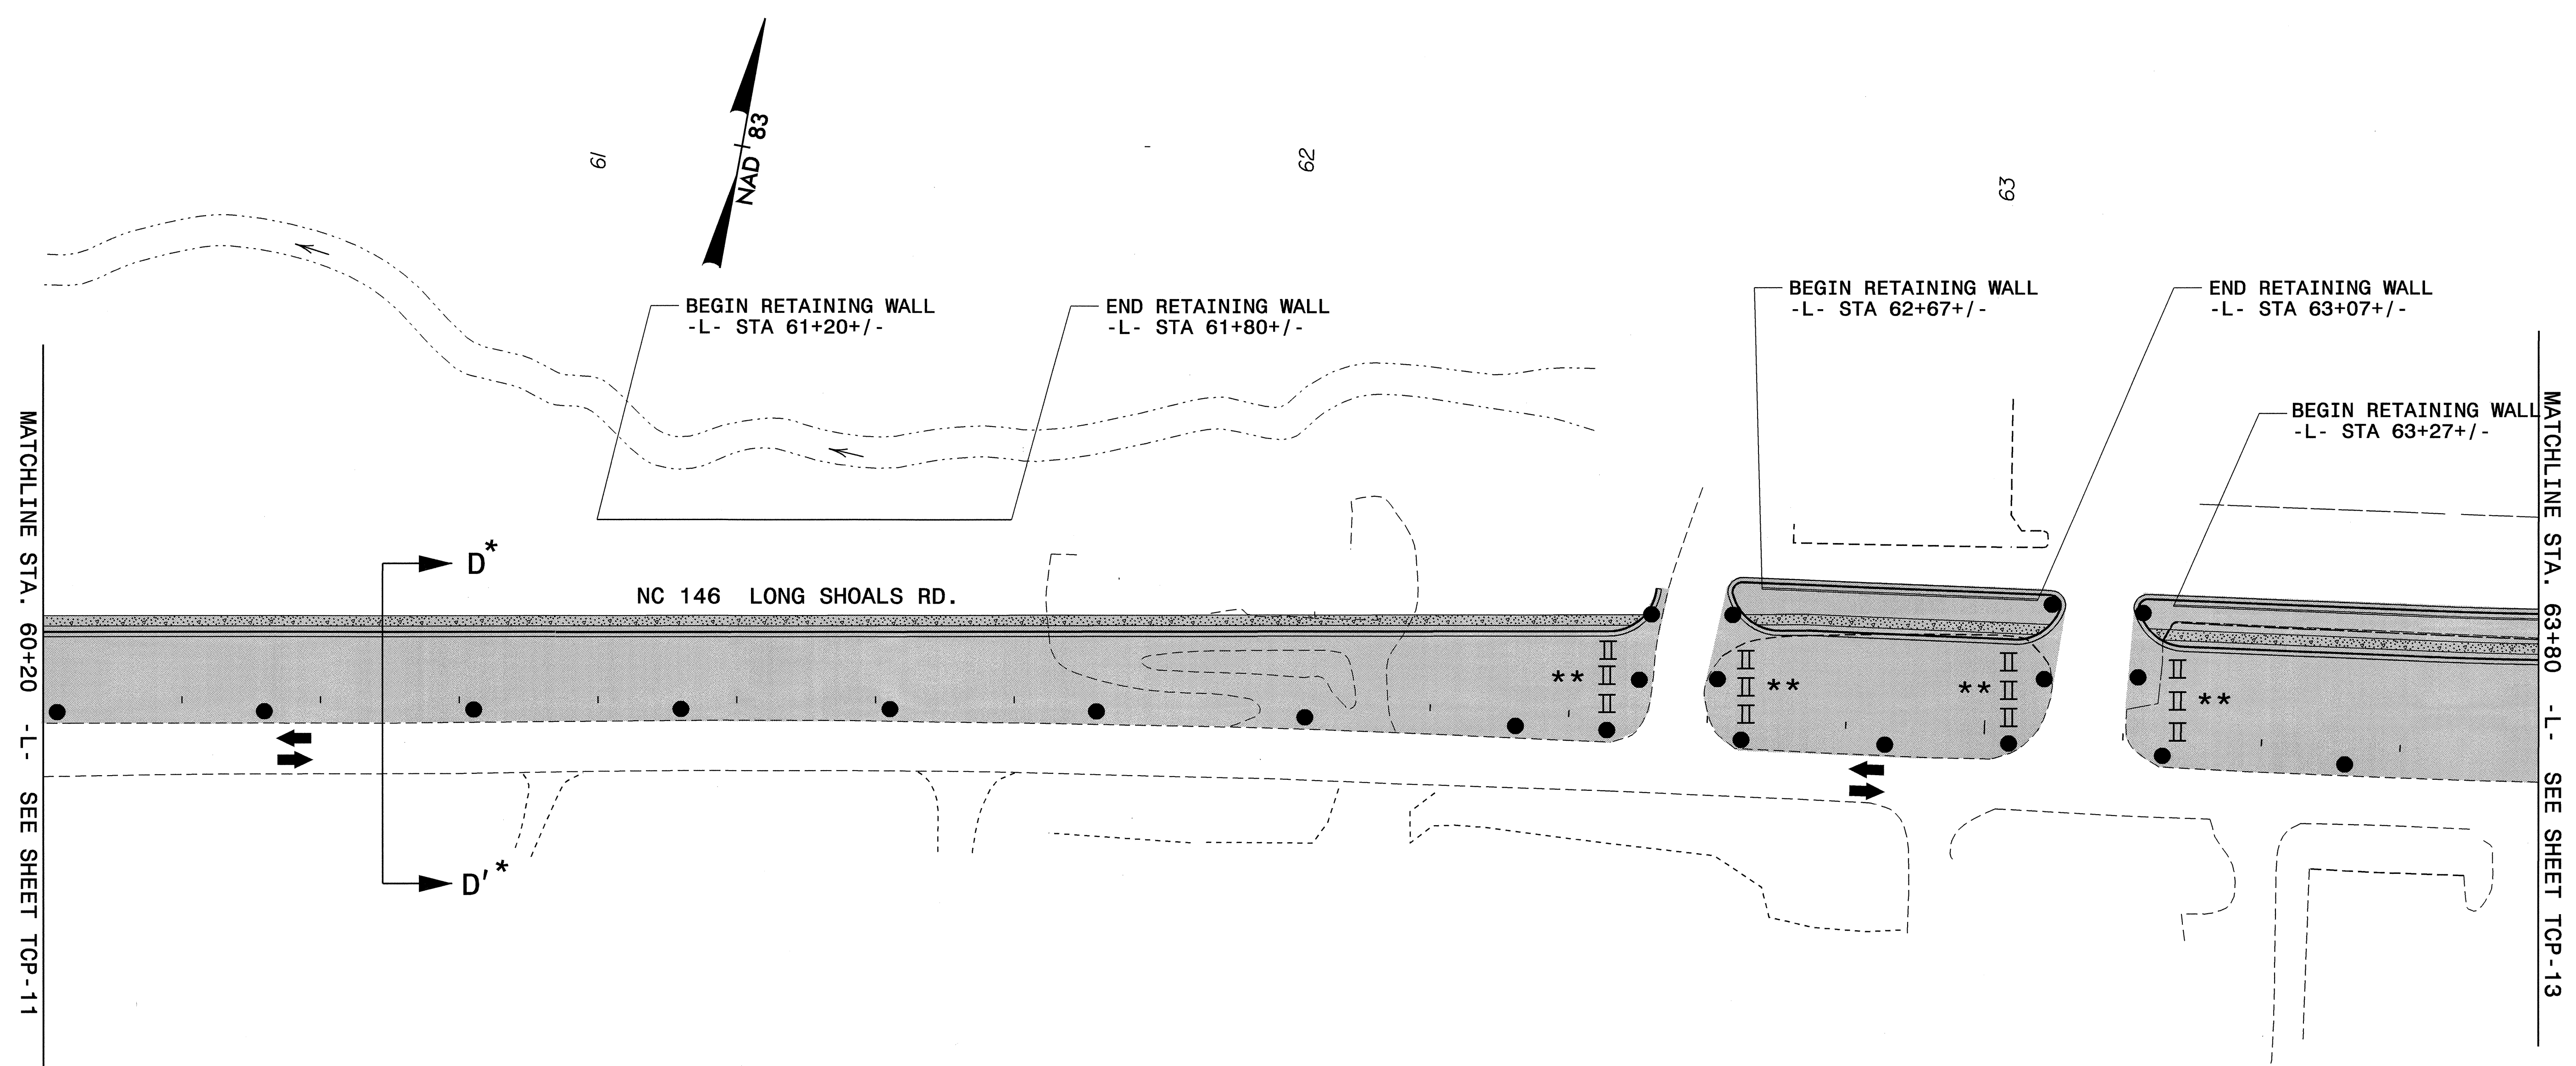

\* SEE SHEET TCP-10 FOR SECTION D-D'

100mm CONCRETE SIDEWALK

08-MAR-2004 15:46  
M:\TCP\2813C\TCP\_PHASE1.dgn  
mmmr.iquez - AT TETC095141

APPROVED:	DATE: 8/2003	<b>PHASE I, STEP 4</b> <b>PHASE II, STEP 2</b>											
	SCALE: NONE												
	DATE: AUGUST 2003	<table border="1"> <tr> <th colspan="2">REVISIONS</th> </tr> <tr> <td> </td> <td> </td> </tr> <tr> <td> </td> <td> </td> </tr> <tr> <td> </td> <td> </td> </tr> </table>				REVISIONS							
	REVISIONS												
DWG. BY: JLE	DESIGN BY: JLE	REVIEWED BY: JWG											