



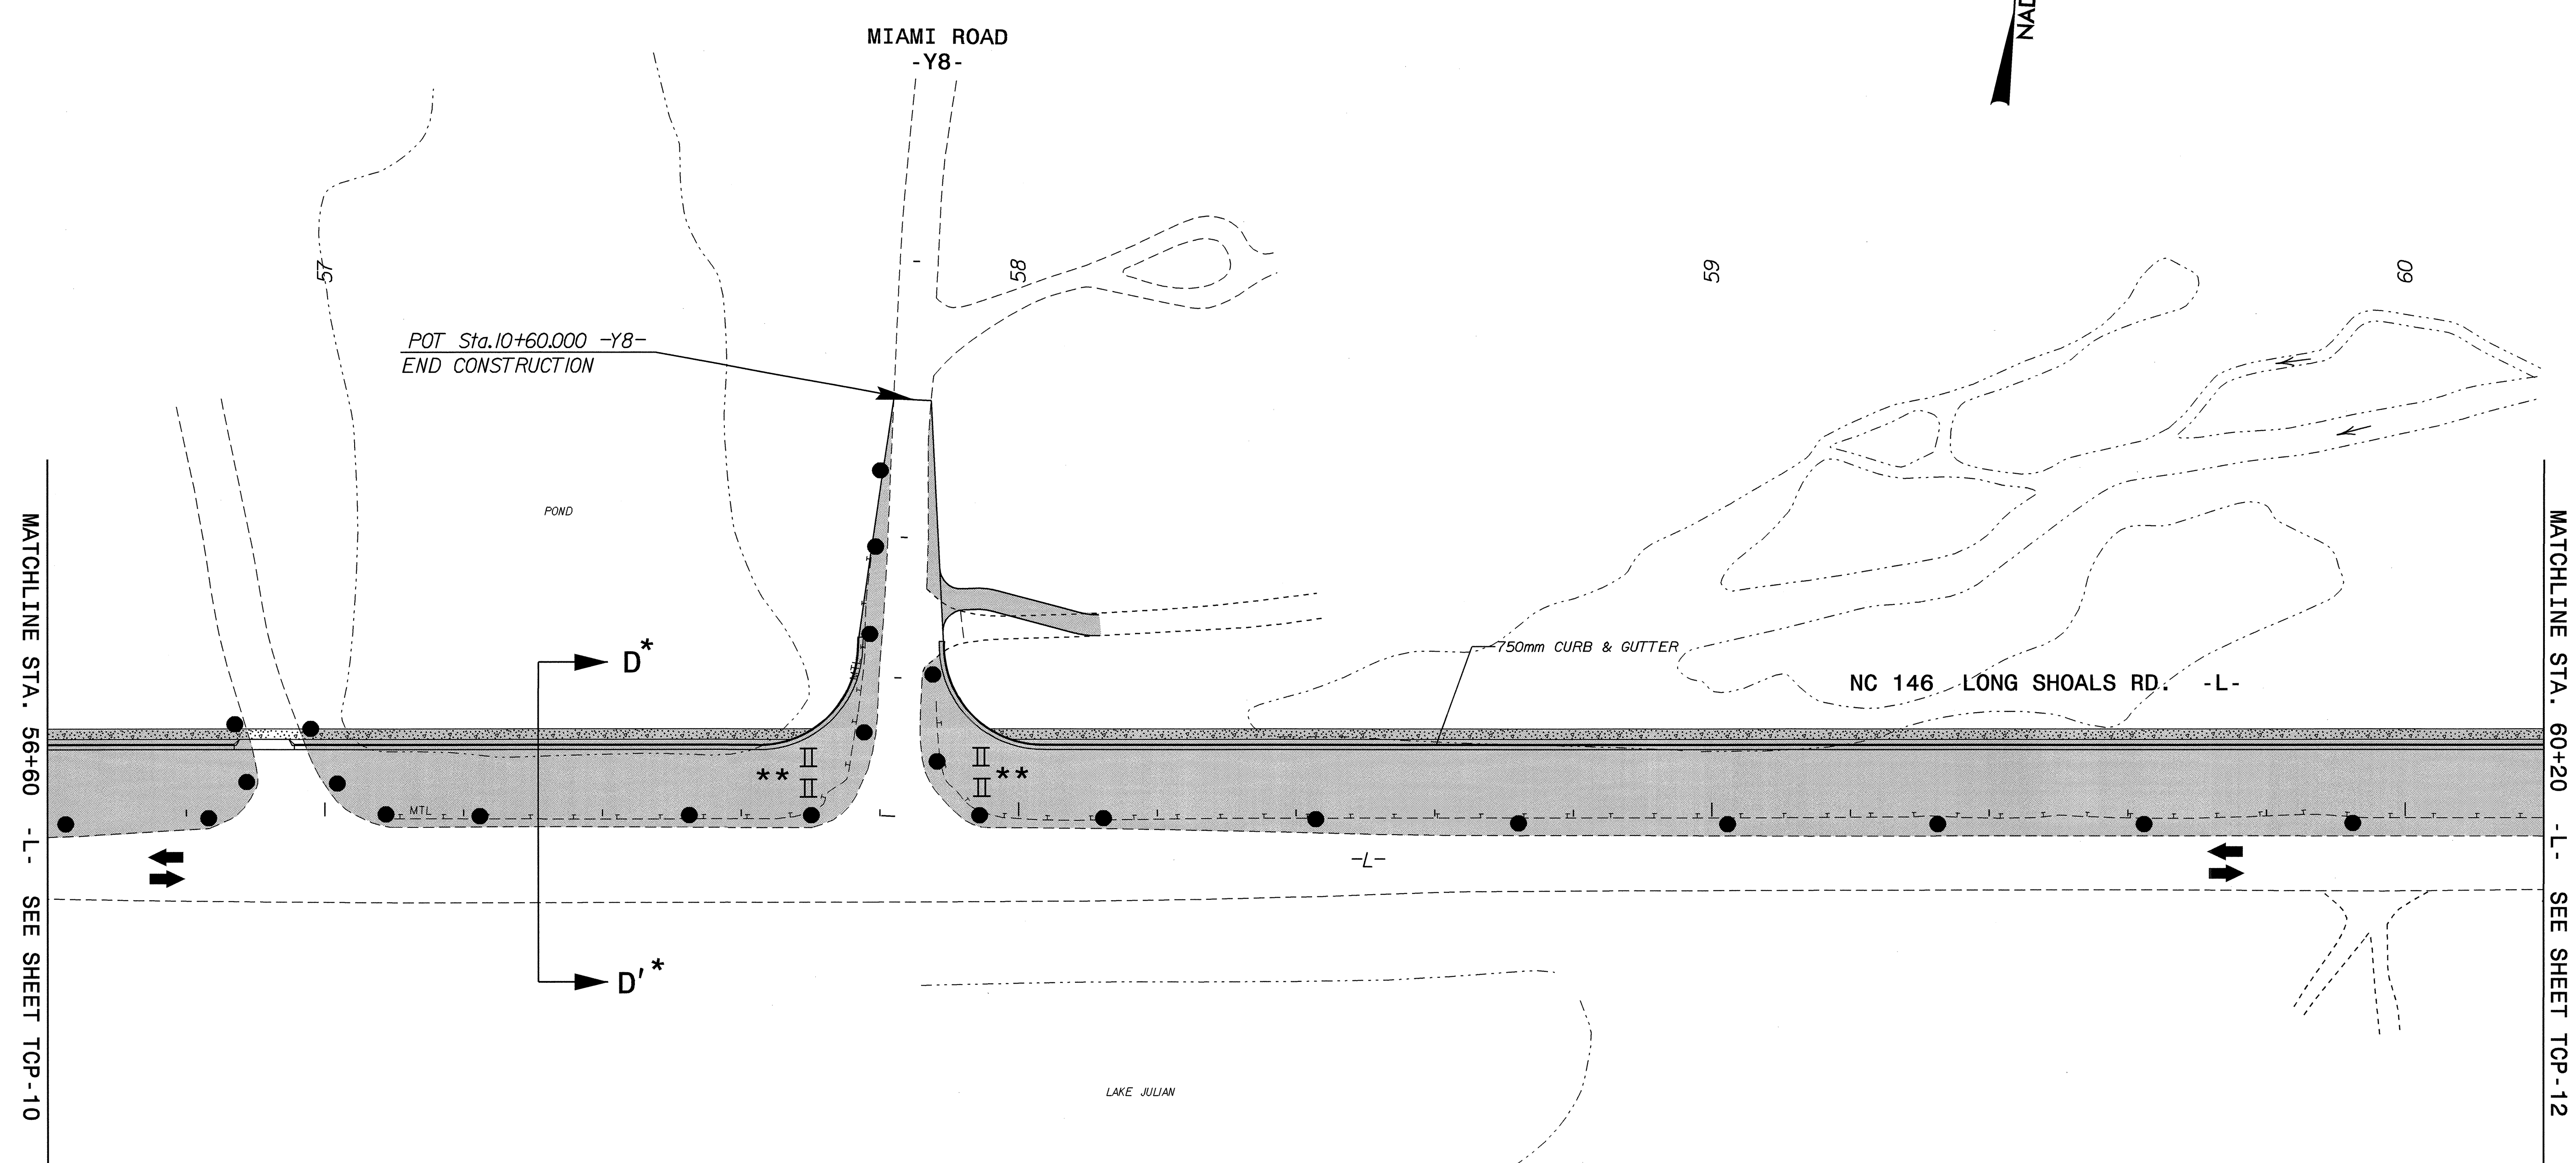


PROJ. REFERENCE NO. R-2813C	SHEET NO. TCP-11
--------------------------------	---------------------

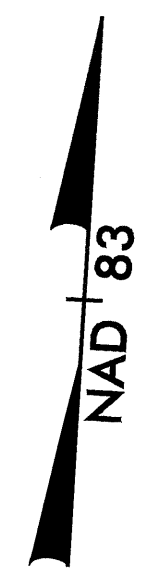

POT Sta. 10+60.000 -Y8-
END CONSTRUCTION

MATCHLINE STA. 56+60 -L- SEE SHEET TCP-10

MATCHLINE STA. 60+20 -L- SEE SHEET TCP-12

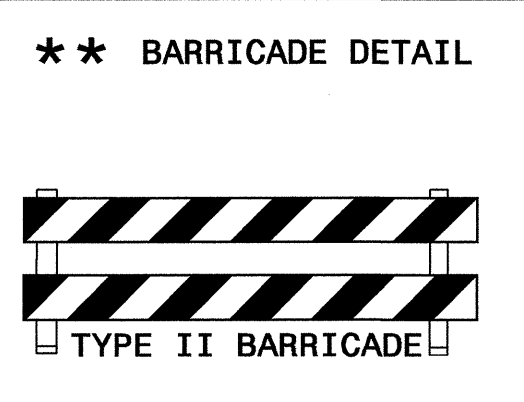

* SEE SHEET TCP-10 FOR SECTION D-D'

100mm CONCRETE SIDEWALK

08-MAR-2004 15:46
M:\TCP\R2813C_TCP-PHASE_1.dgn
mmamr@quez AT TETC095/41

APPROVED:	DATE: 8/20/03	PHASE I, STEP 4 PHASE II, STEP 2											
	SCALE: NONE												
	DATE: AUGUST 2003	<table border="1"> <thead> <tr> <th colspan="2">REVISIONS</th> </tr> </thead> <tbody> <tr> <td> </td> <td> </td> </tr> <tr> <td> </td> <td> </td> </tr> <tr> <td> </td> <td> </td> </tr> </tbody> </table>				REVISIONS							
	REVISIONS												
DWG. BY: JLE	REVIEWED BY: JWG	CADD FILE											