


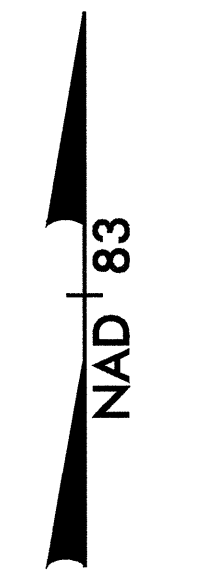
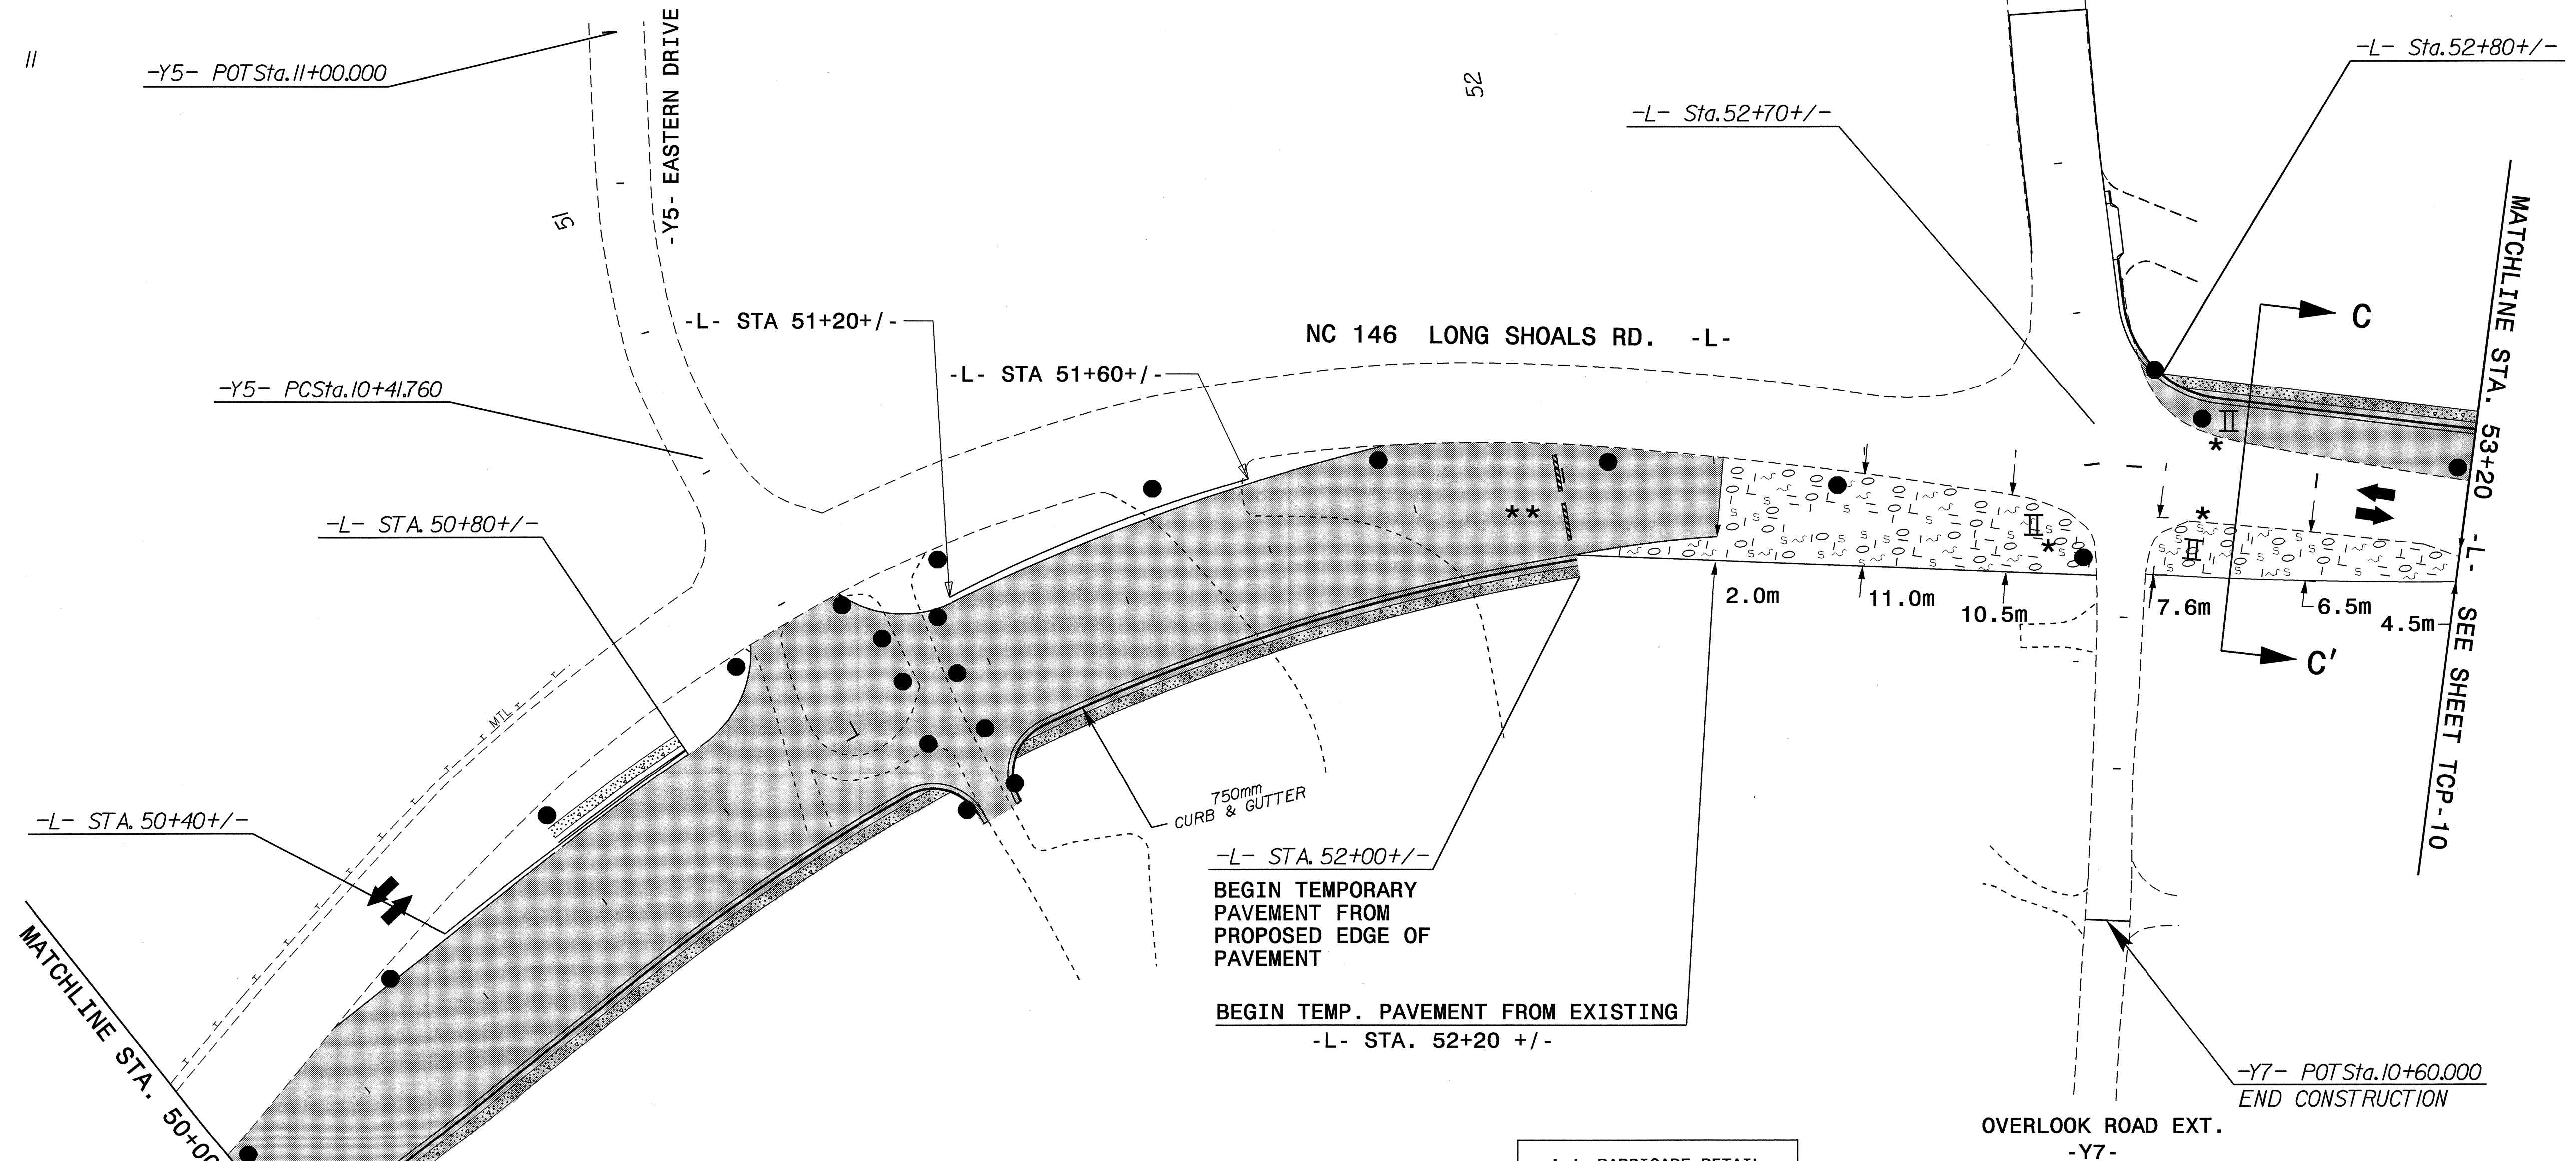


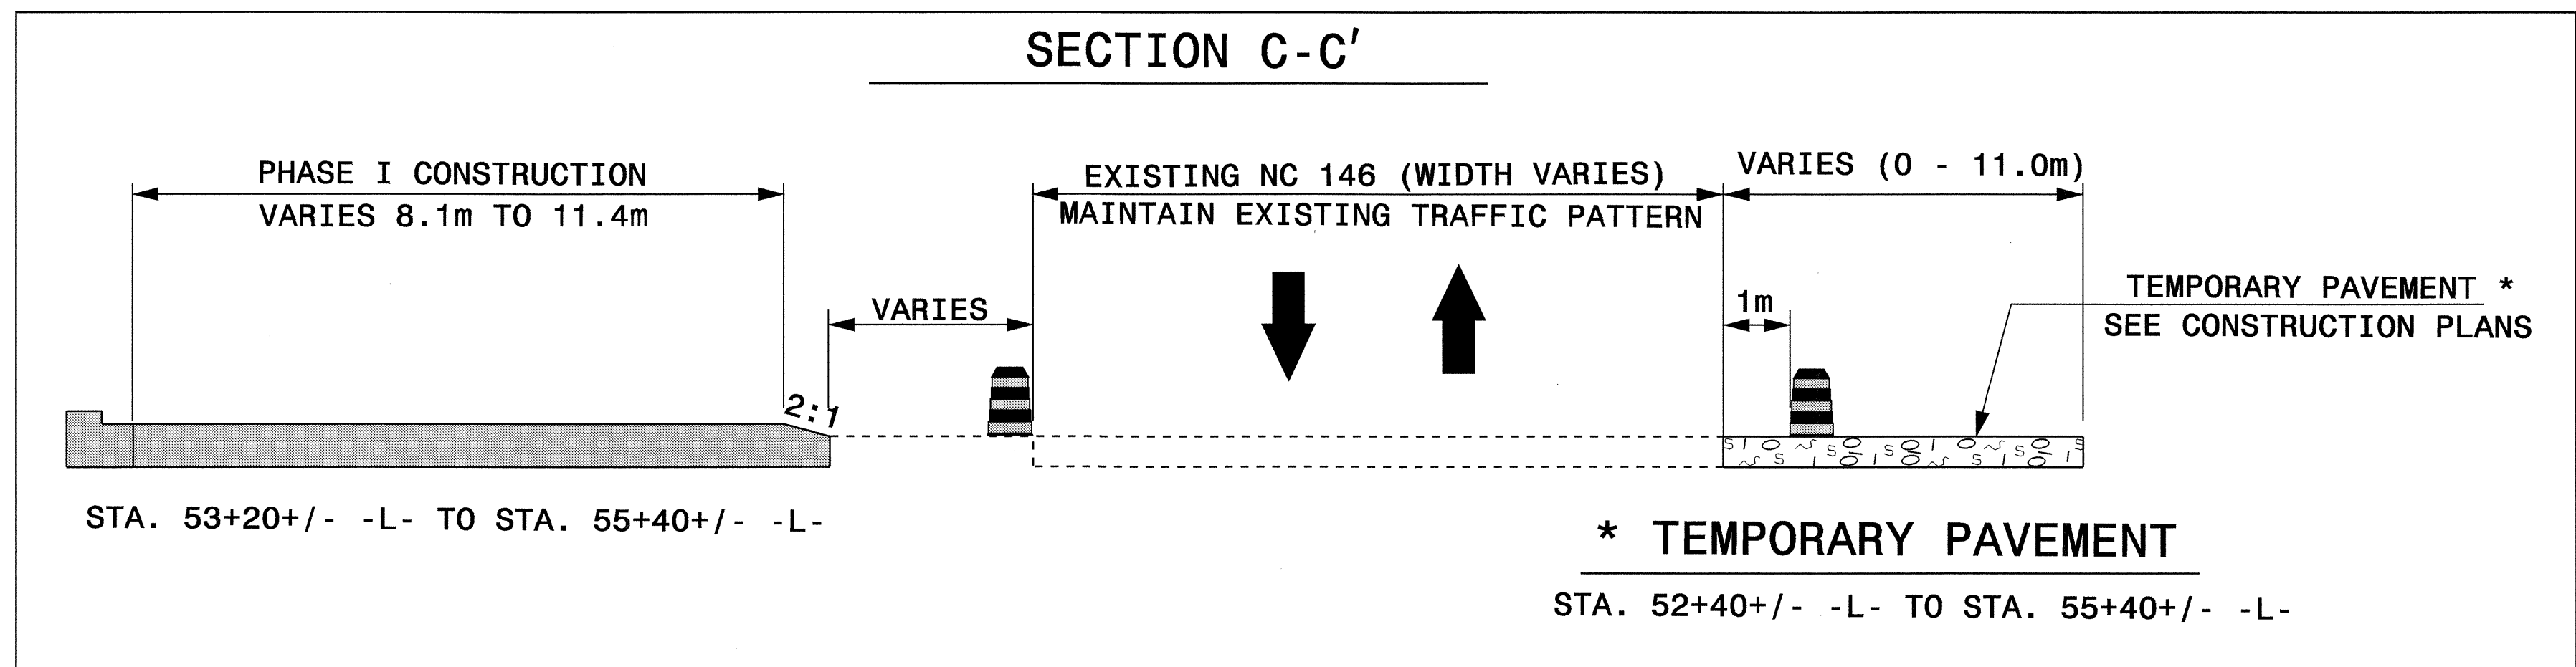

PROJ. REFERENCE NO.	SHEET NO.
R-2813C	TCP-9

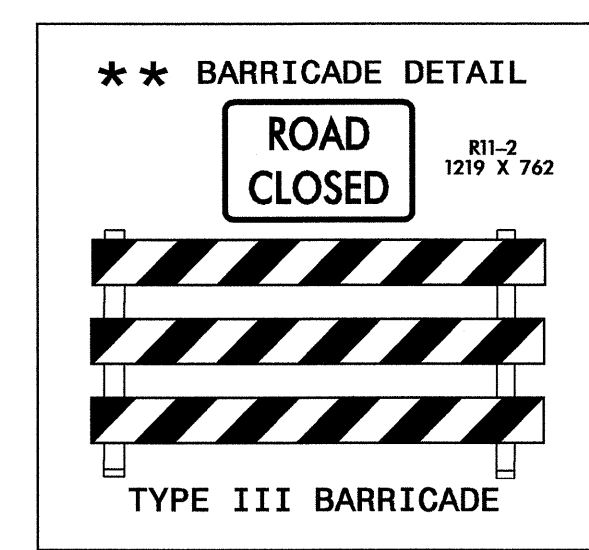

100mm CONCRETE SIDEWALK

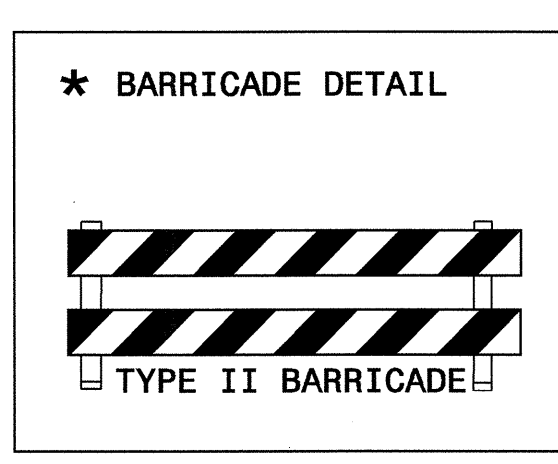

APPROVED:	DATE: 8/20/03	PHASE I, STEP 4							
		PHASE II, STEP 2							
		SCALE: NONE							
		DATE: AUGUST 2003							
		DWG. BY: JLE							
DESIGN BY: JLE	REVISIONS								
REVIEWED BY: JWG			<table border="1" style="width: 100%;"> <tr><td> </td><td> </td></tr> <tr><td> </td><td> </td></tr> <tr><td> </td><td> </td></tr> </table>						

08-MAR-2004 15:46 -PHASE-I.dgn
 M:\TCP\2813C-TCP-9\PhaseI.dgn
 mmmrriquez AT TETC195141