



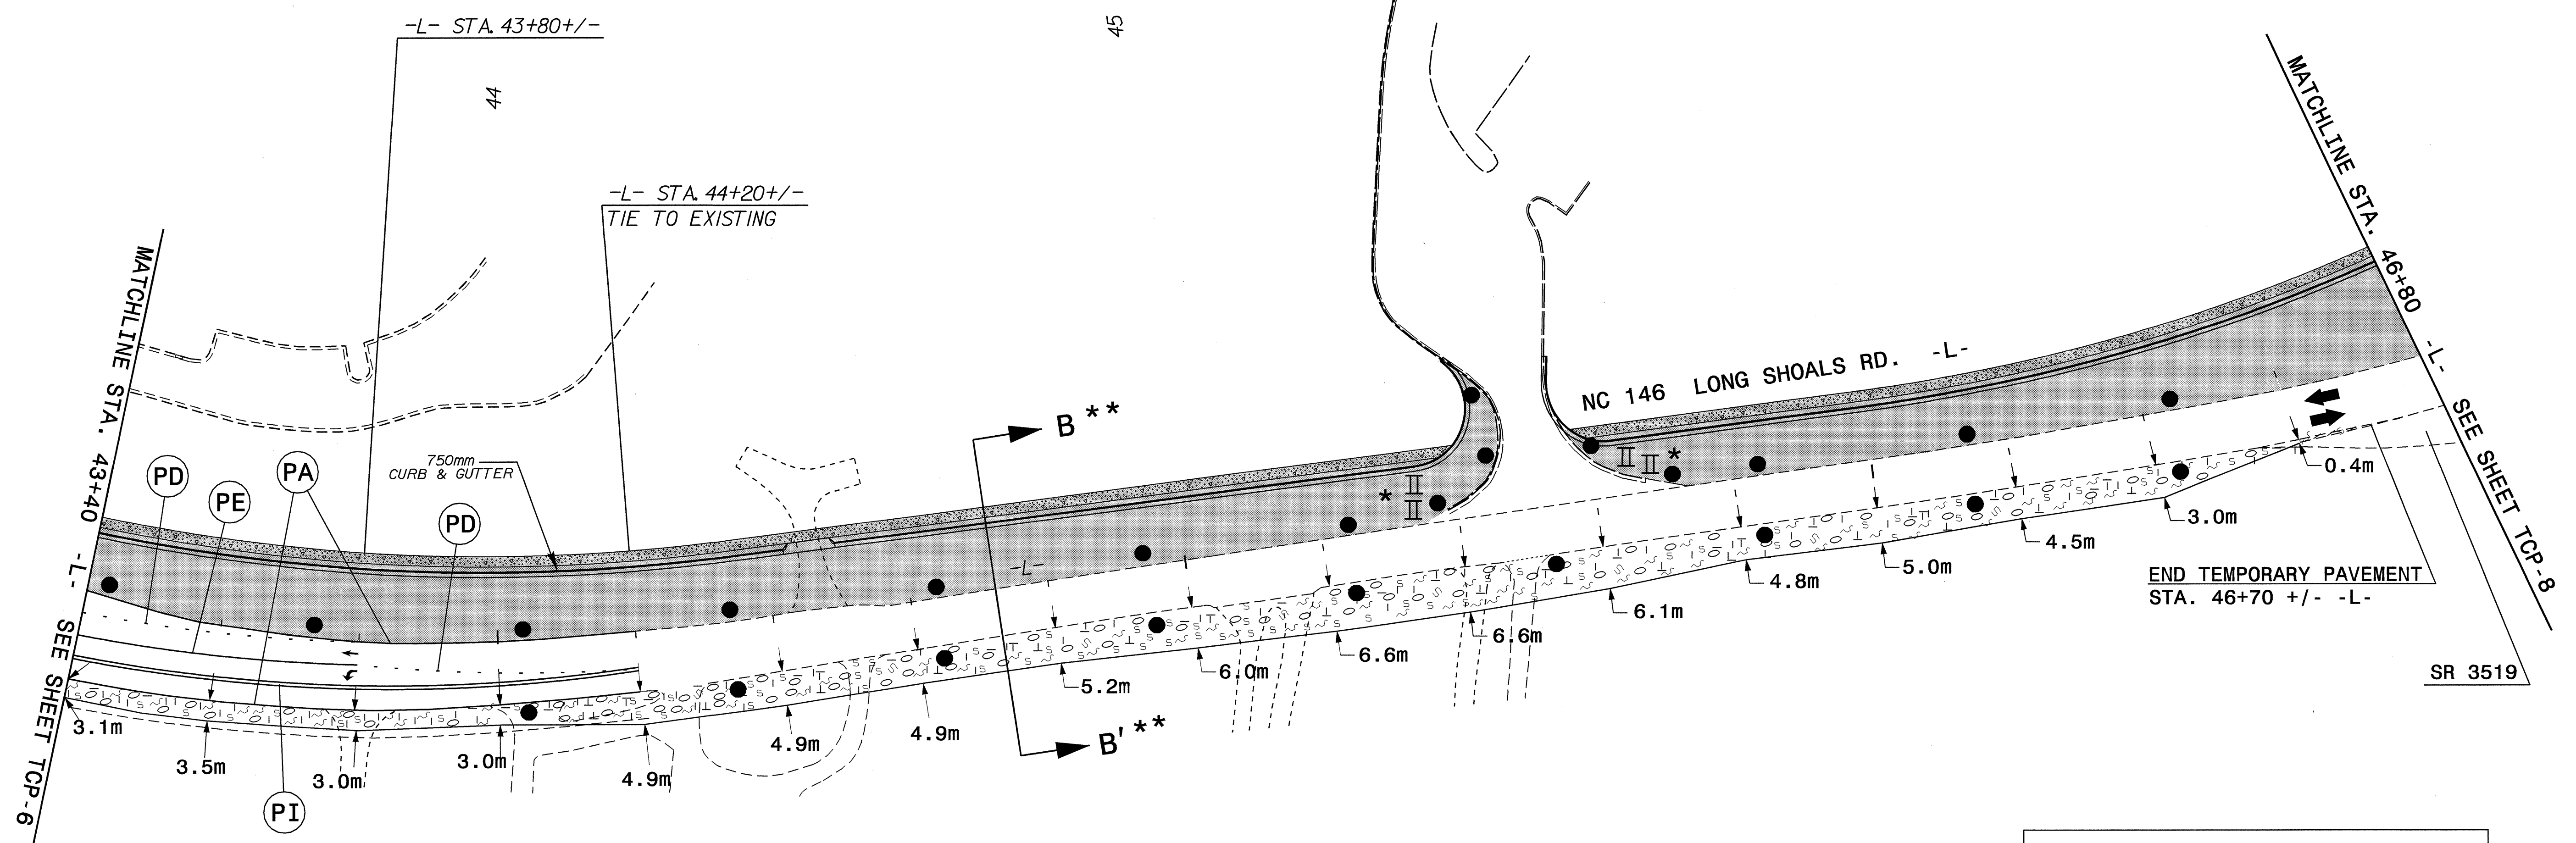

PROJ. REFERENCE NO.	SHEET NO.
R-2813C	TCP-7

* BARRICADE DETAIL

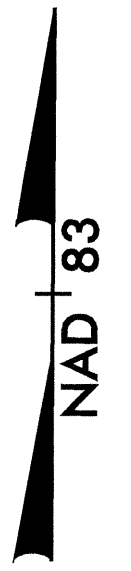

- ↶ : QA
- ↷ : QB
- ↸ : QE

** SEE SHEET TCP-6 FOR SECTION B-B'

100mm CONCRETE SIDEWALK

-FOR PAVEMENT MARKING SCHEDULE SEE SHEET PM-1

-TEMPORARY RAISED PAVEMENT MARKERS SHALL BE PLACED ACCORDING TO RSD 1250.01 AND 1251.01

08-MAR-2004 15:46 M:\TCP\R2813C_TCP-PHASE1.dgn mmamrriquez AT TETC95141

APPROVED:	DATE: 8/20/03	PHASE I, STEPS 2 & 3	
SCALE: NONE	DATE: AUGUST 2003		REVISIONS
DWG. BY: JLE	DESIGN BY: JLE		
REVIEWED BY: JWGC			