

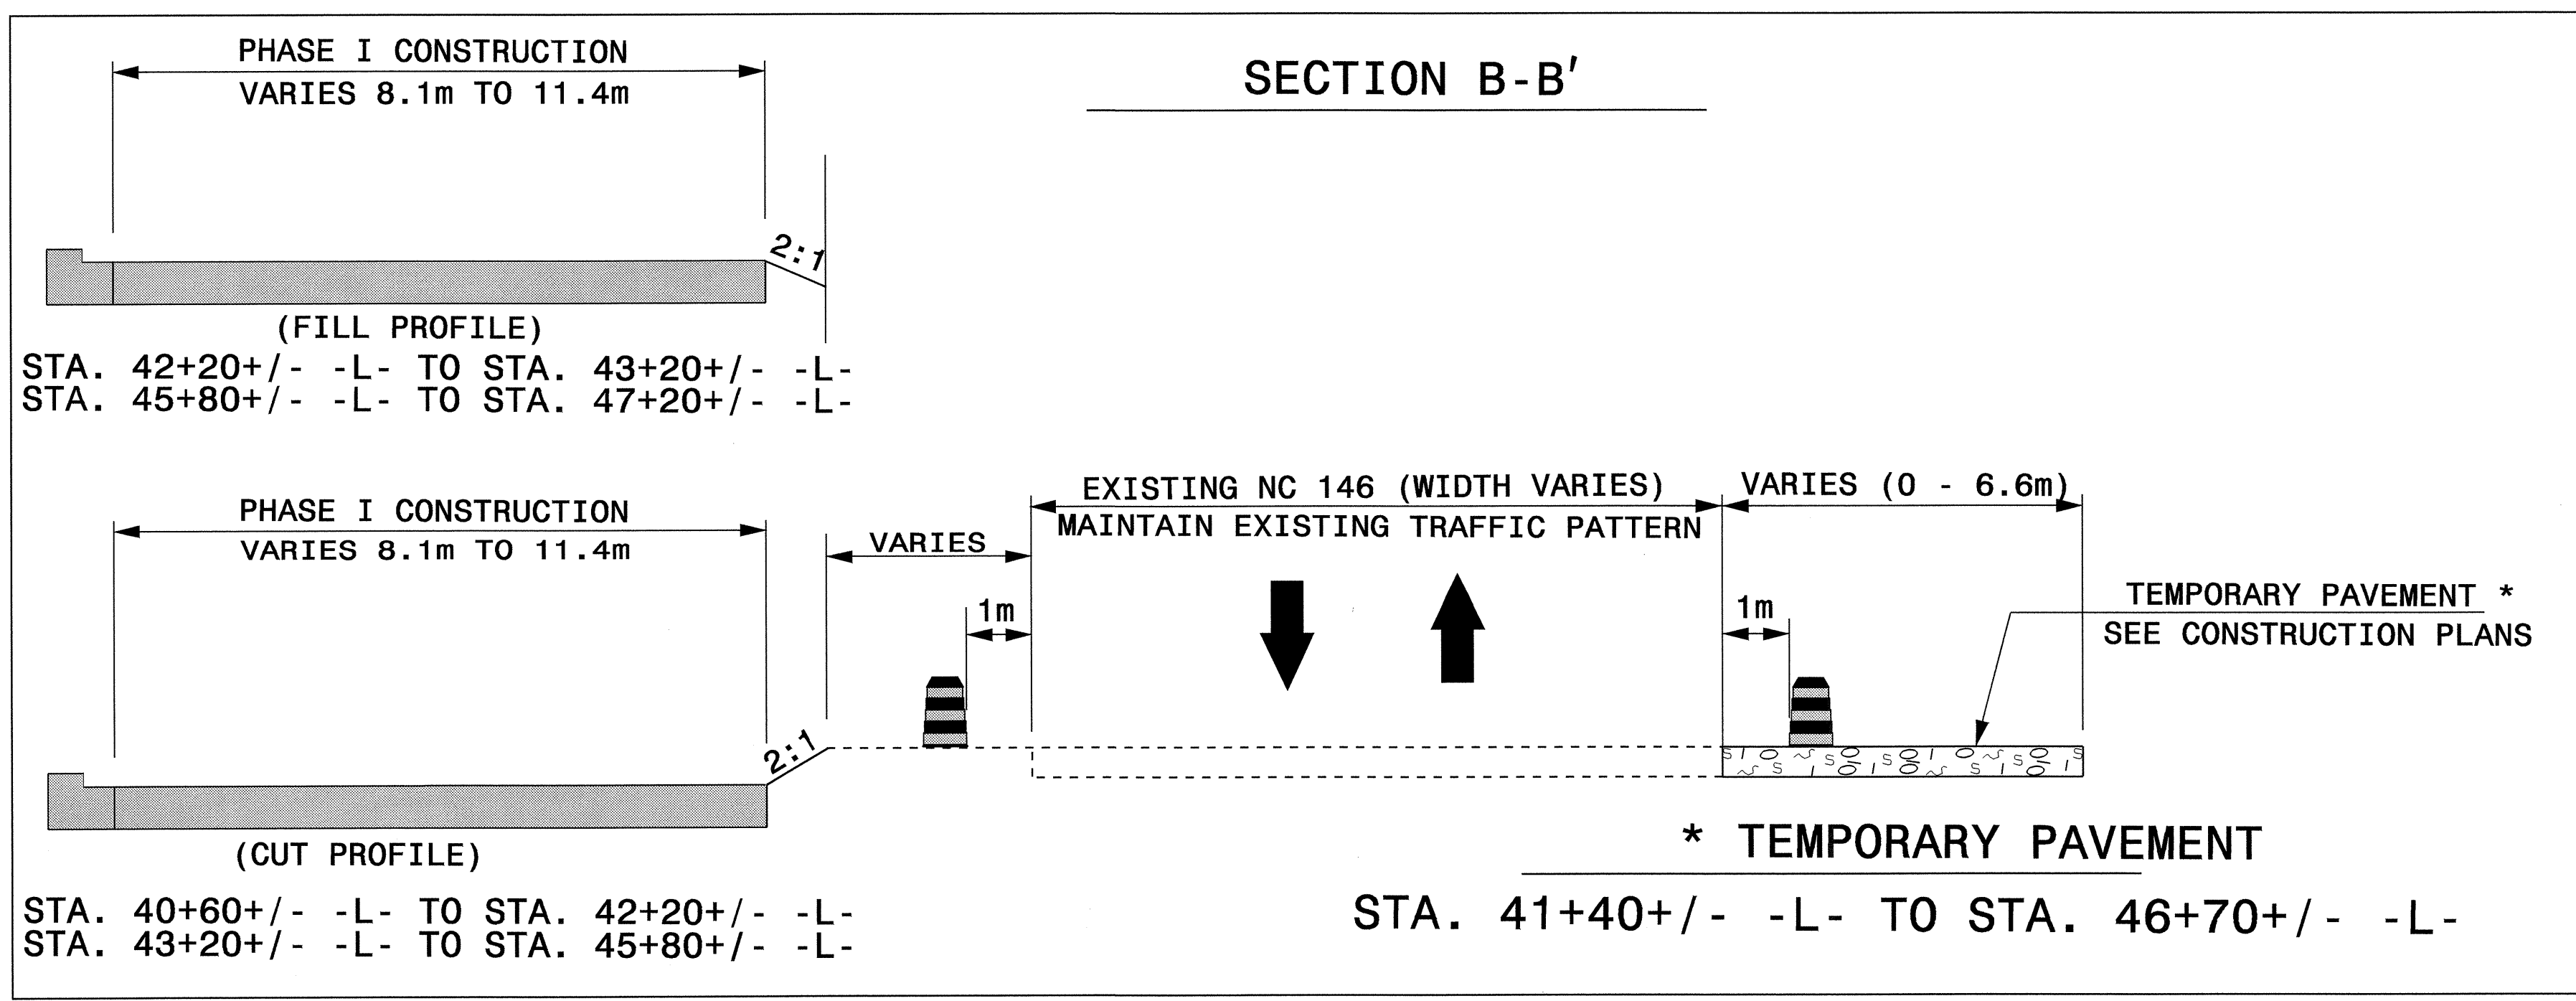
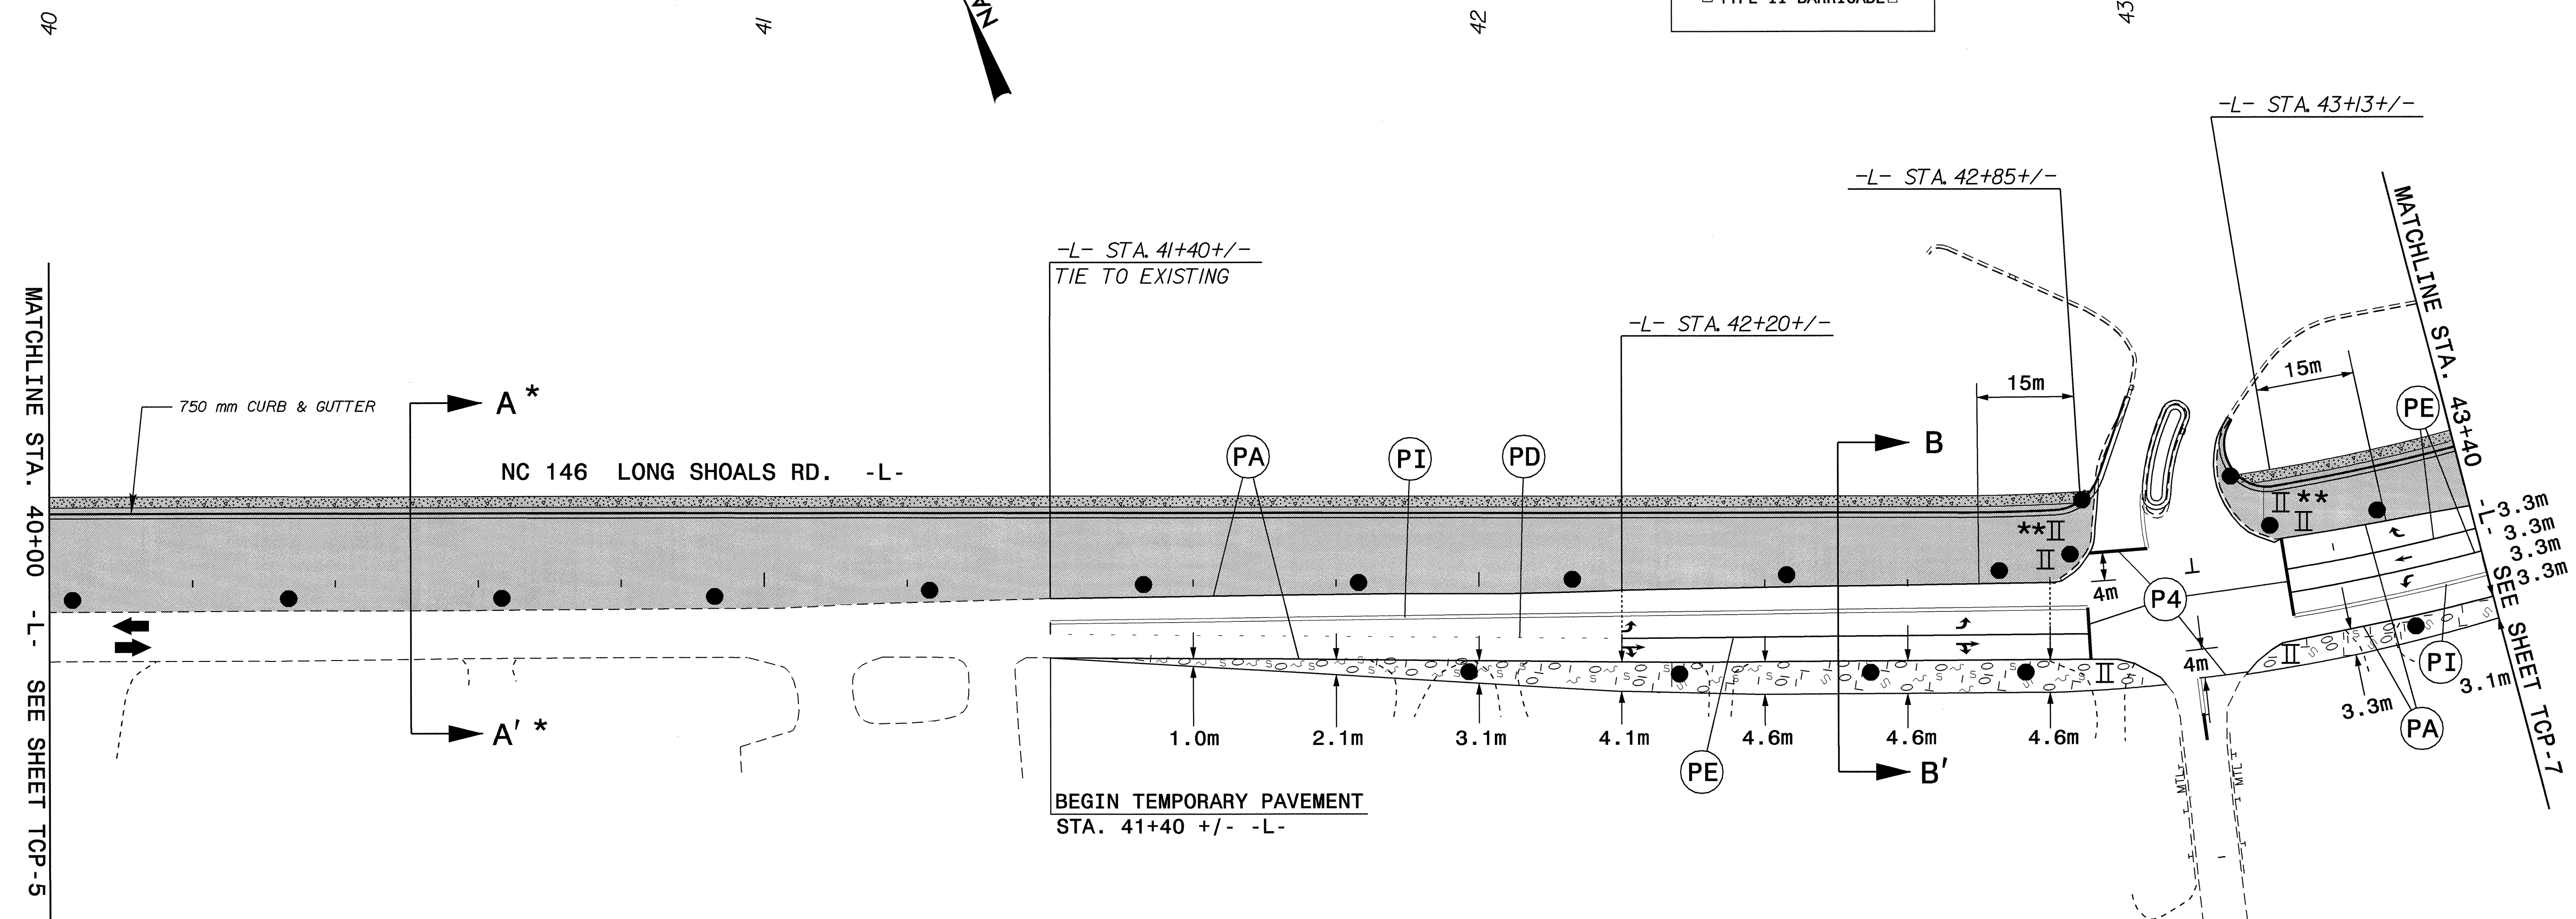


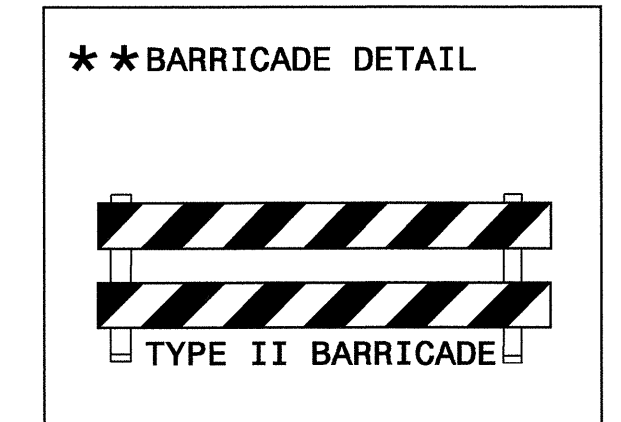

PROJ. REFERENCE NO.	SHEET NO.
R-2813C	TCP-6

* SEE SHEET TCP-5 FOR SECTION A-A'
 100mm CONCRETE SIDEWALK
 -FOR PAVEMENT MARKING SCHEDULE SEE SHEET PM-1
 -TEMPORARY RAISED PAVEMENT MARKERS SHALL BE PLACED ACCORDING TO RSD 1250.01 AND 1251.01

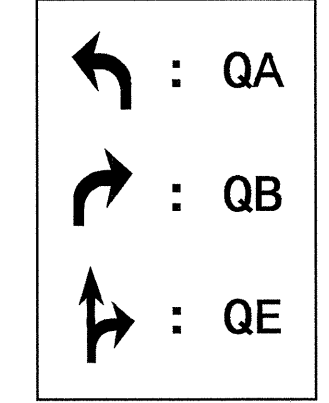

APPROVED: [Signature] DATE: 23 March 2004

PHASE I, STEPS 2 & 3

SCALE: NONE
 DATE: AUGUST 2003
 DWG. BY: JLE
 DESIGN BY: JLE
 REVIEWED BY: JWG

SEAL: NORTH CAROLINA PROFESSIONAL ENGINEER SEAL 8978 C. L. GETTIER

REVISIONS

NO.	DESCRIPTION

CADD FILE

23-MAR-2004 09:40
 H:\TCP\R2813C_TCP_PHASE1.dgn
 Jgermiller AT TETC212233