

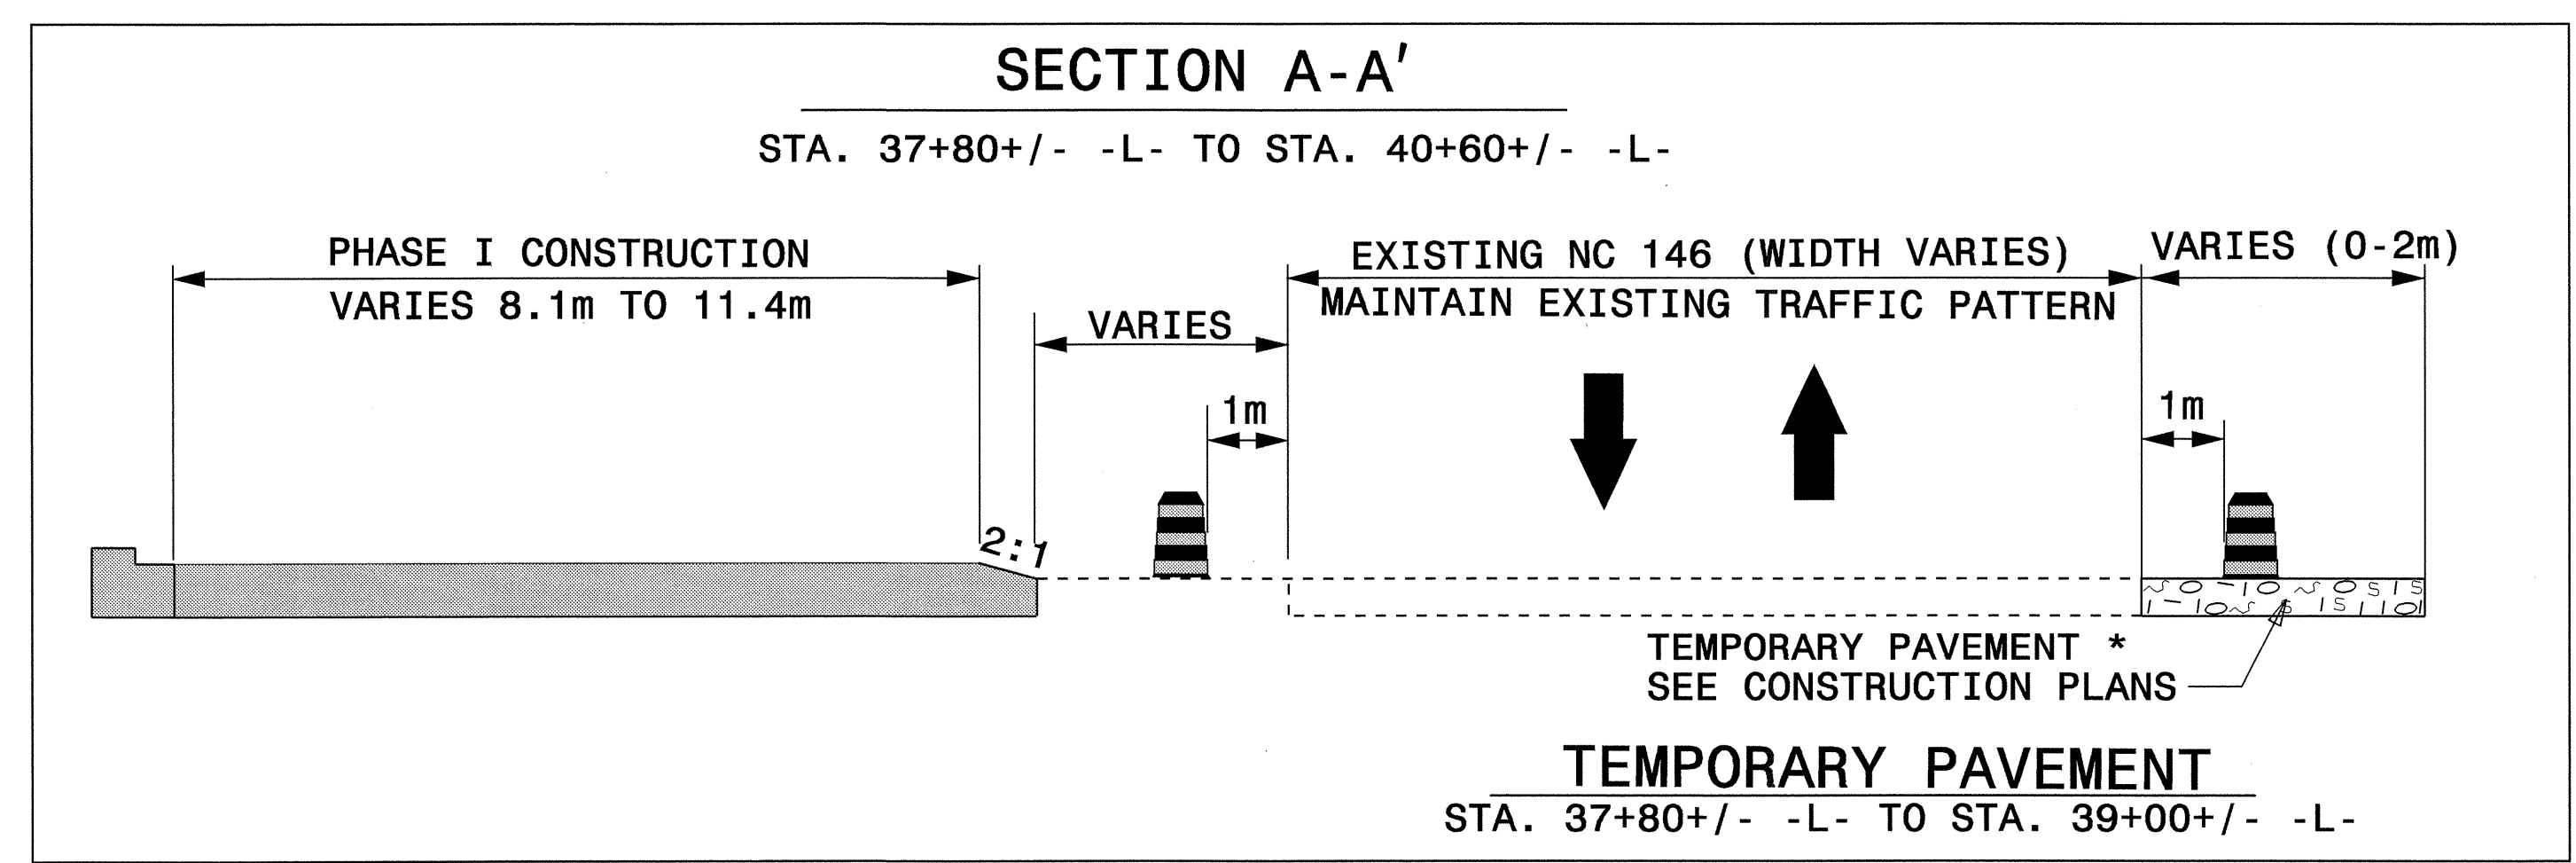


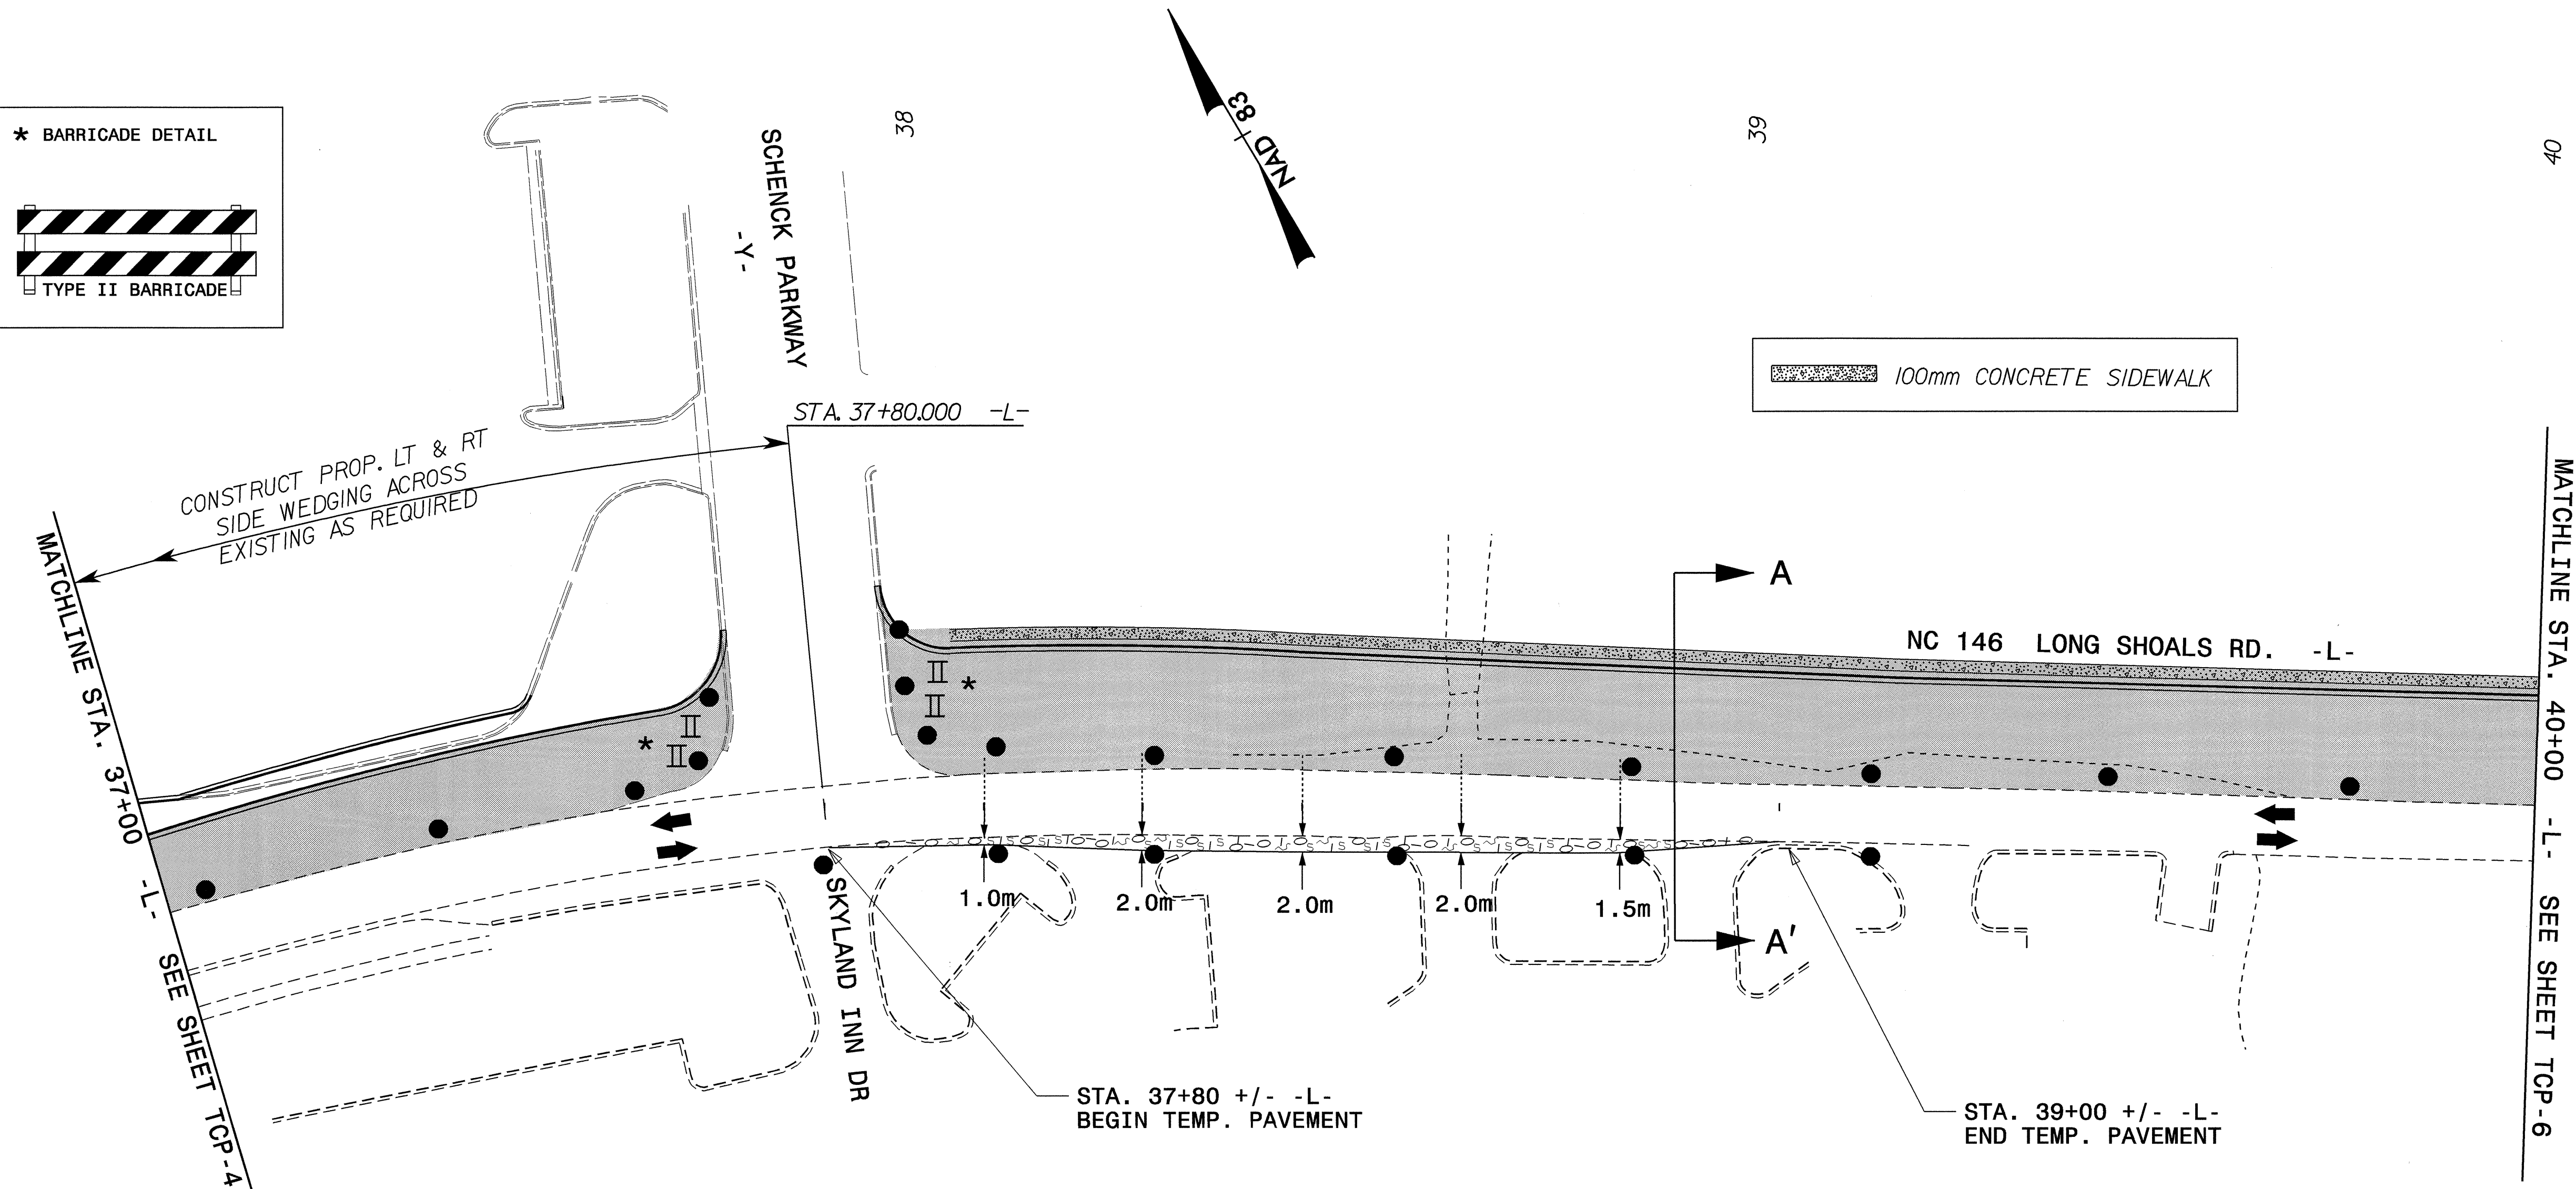

PROJ. REFERENCE NO.	SHEET NO.
R-2813C	TCP-5

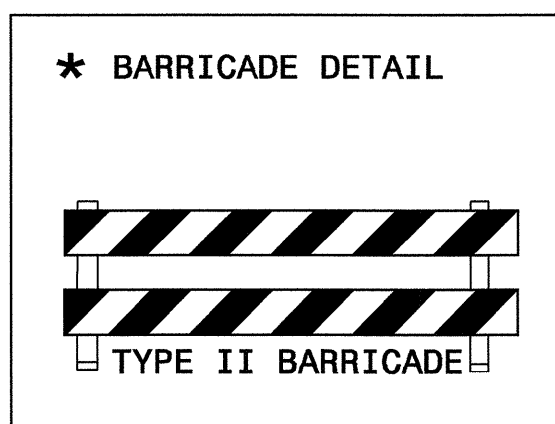

APPROVED: DATE: 8/20/03

PHASE I, STEP 3 & 4

SCALE: NONE		REVISIONS
DATE: AUGUST 2003		
DWG. BY: JLE		
DESIGN BY: JLE		
REVIEWED BY: JWG		

23-MAR-2004 09:10
 H:\TCP\R2813C_TCP_PHASE_I.dgn
 Jgermiller AT TETC21233