


042597

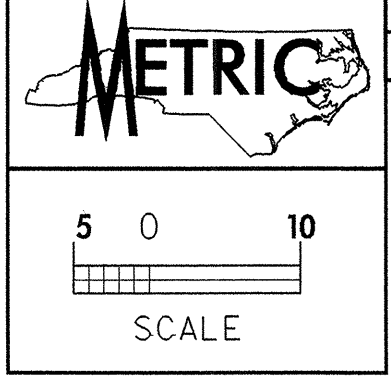

PROJECT REFERENCE NO. R-2813C SHEET NO. U0-8
UTILITIES BY OTHERS

NOTE:
ALL PROPOSED UTILITY WORK
SHOWN ON THIS SHEET WILL
BE DONE BY OTHERS



PI Sta 54+48.156
 $\Delta = 16' 54" (9.8' (LT))$
 $L = 206.540$
 $T = 104.026$
 $R = 700.000$
 $SE = 0.03 \text{ m/m}$

OBLITERATE & REMOVE


PROP. O/H POWER AND TELEPHONE LINES

PROP. 100MM PLASTIC GAS MAIN

PROP. 300MM STEEL GAS MAIN

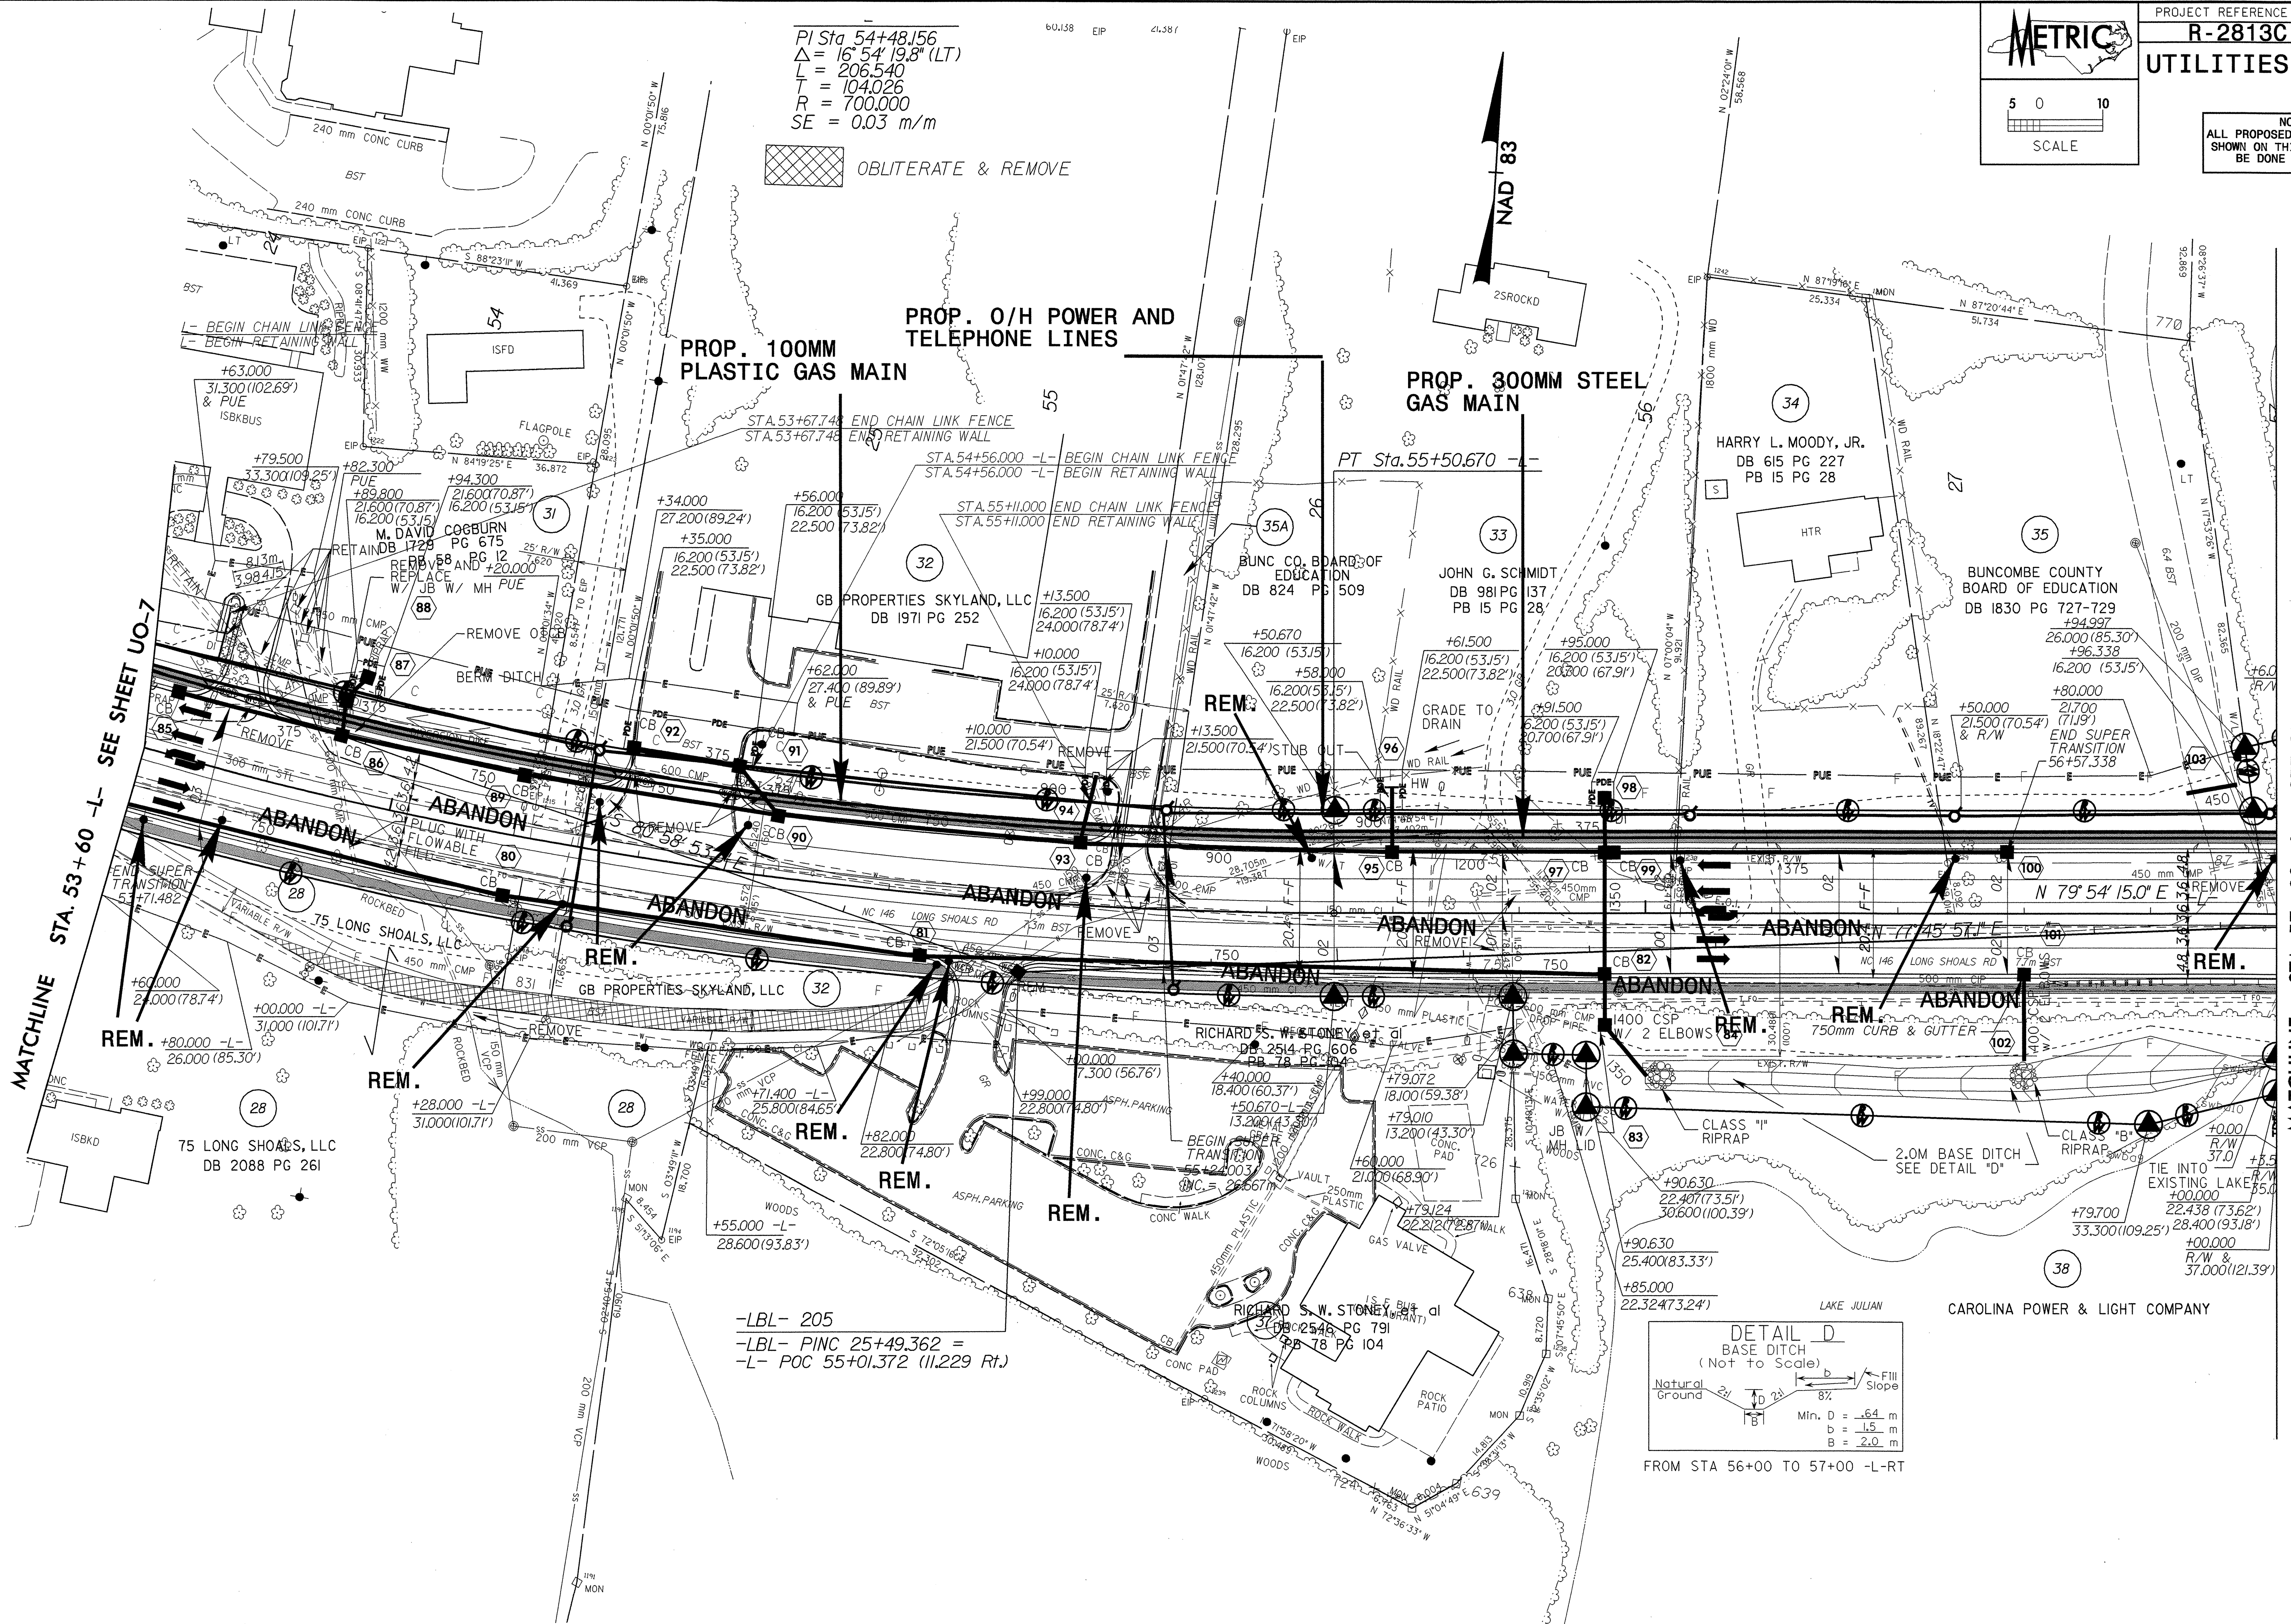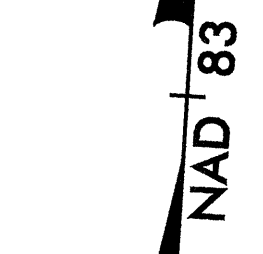

-LBL- 205
-LBL- PINC 25+49.362 =
-L- POC 55+01.372 (11.229 Rt.)

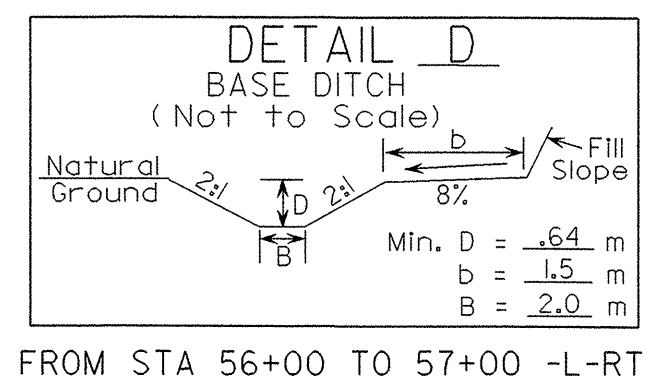

FROM STA 56+00 TO 57+00 -L-RT

R:\1127-APR-2004_0854_0-2813C-RD1-FS110-L06.dgn
ENCLOSURE 11/05/04 11:28