


UTILITIES BY OTHERS

NOTE:
ALL PROPOSED UTILITY WORK
SHOWN ON THIS SHEET WILL
BE DONE BY OTHERS

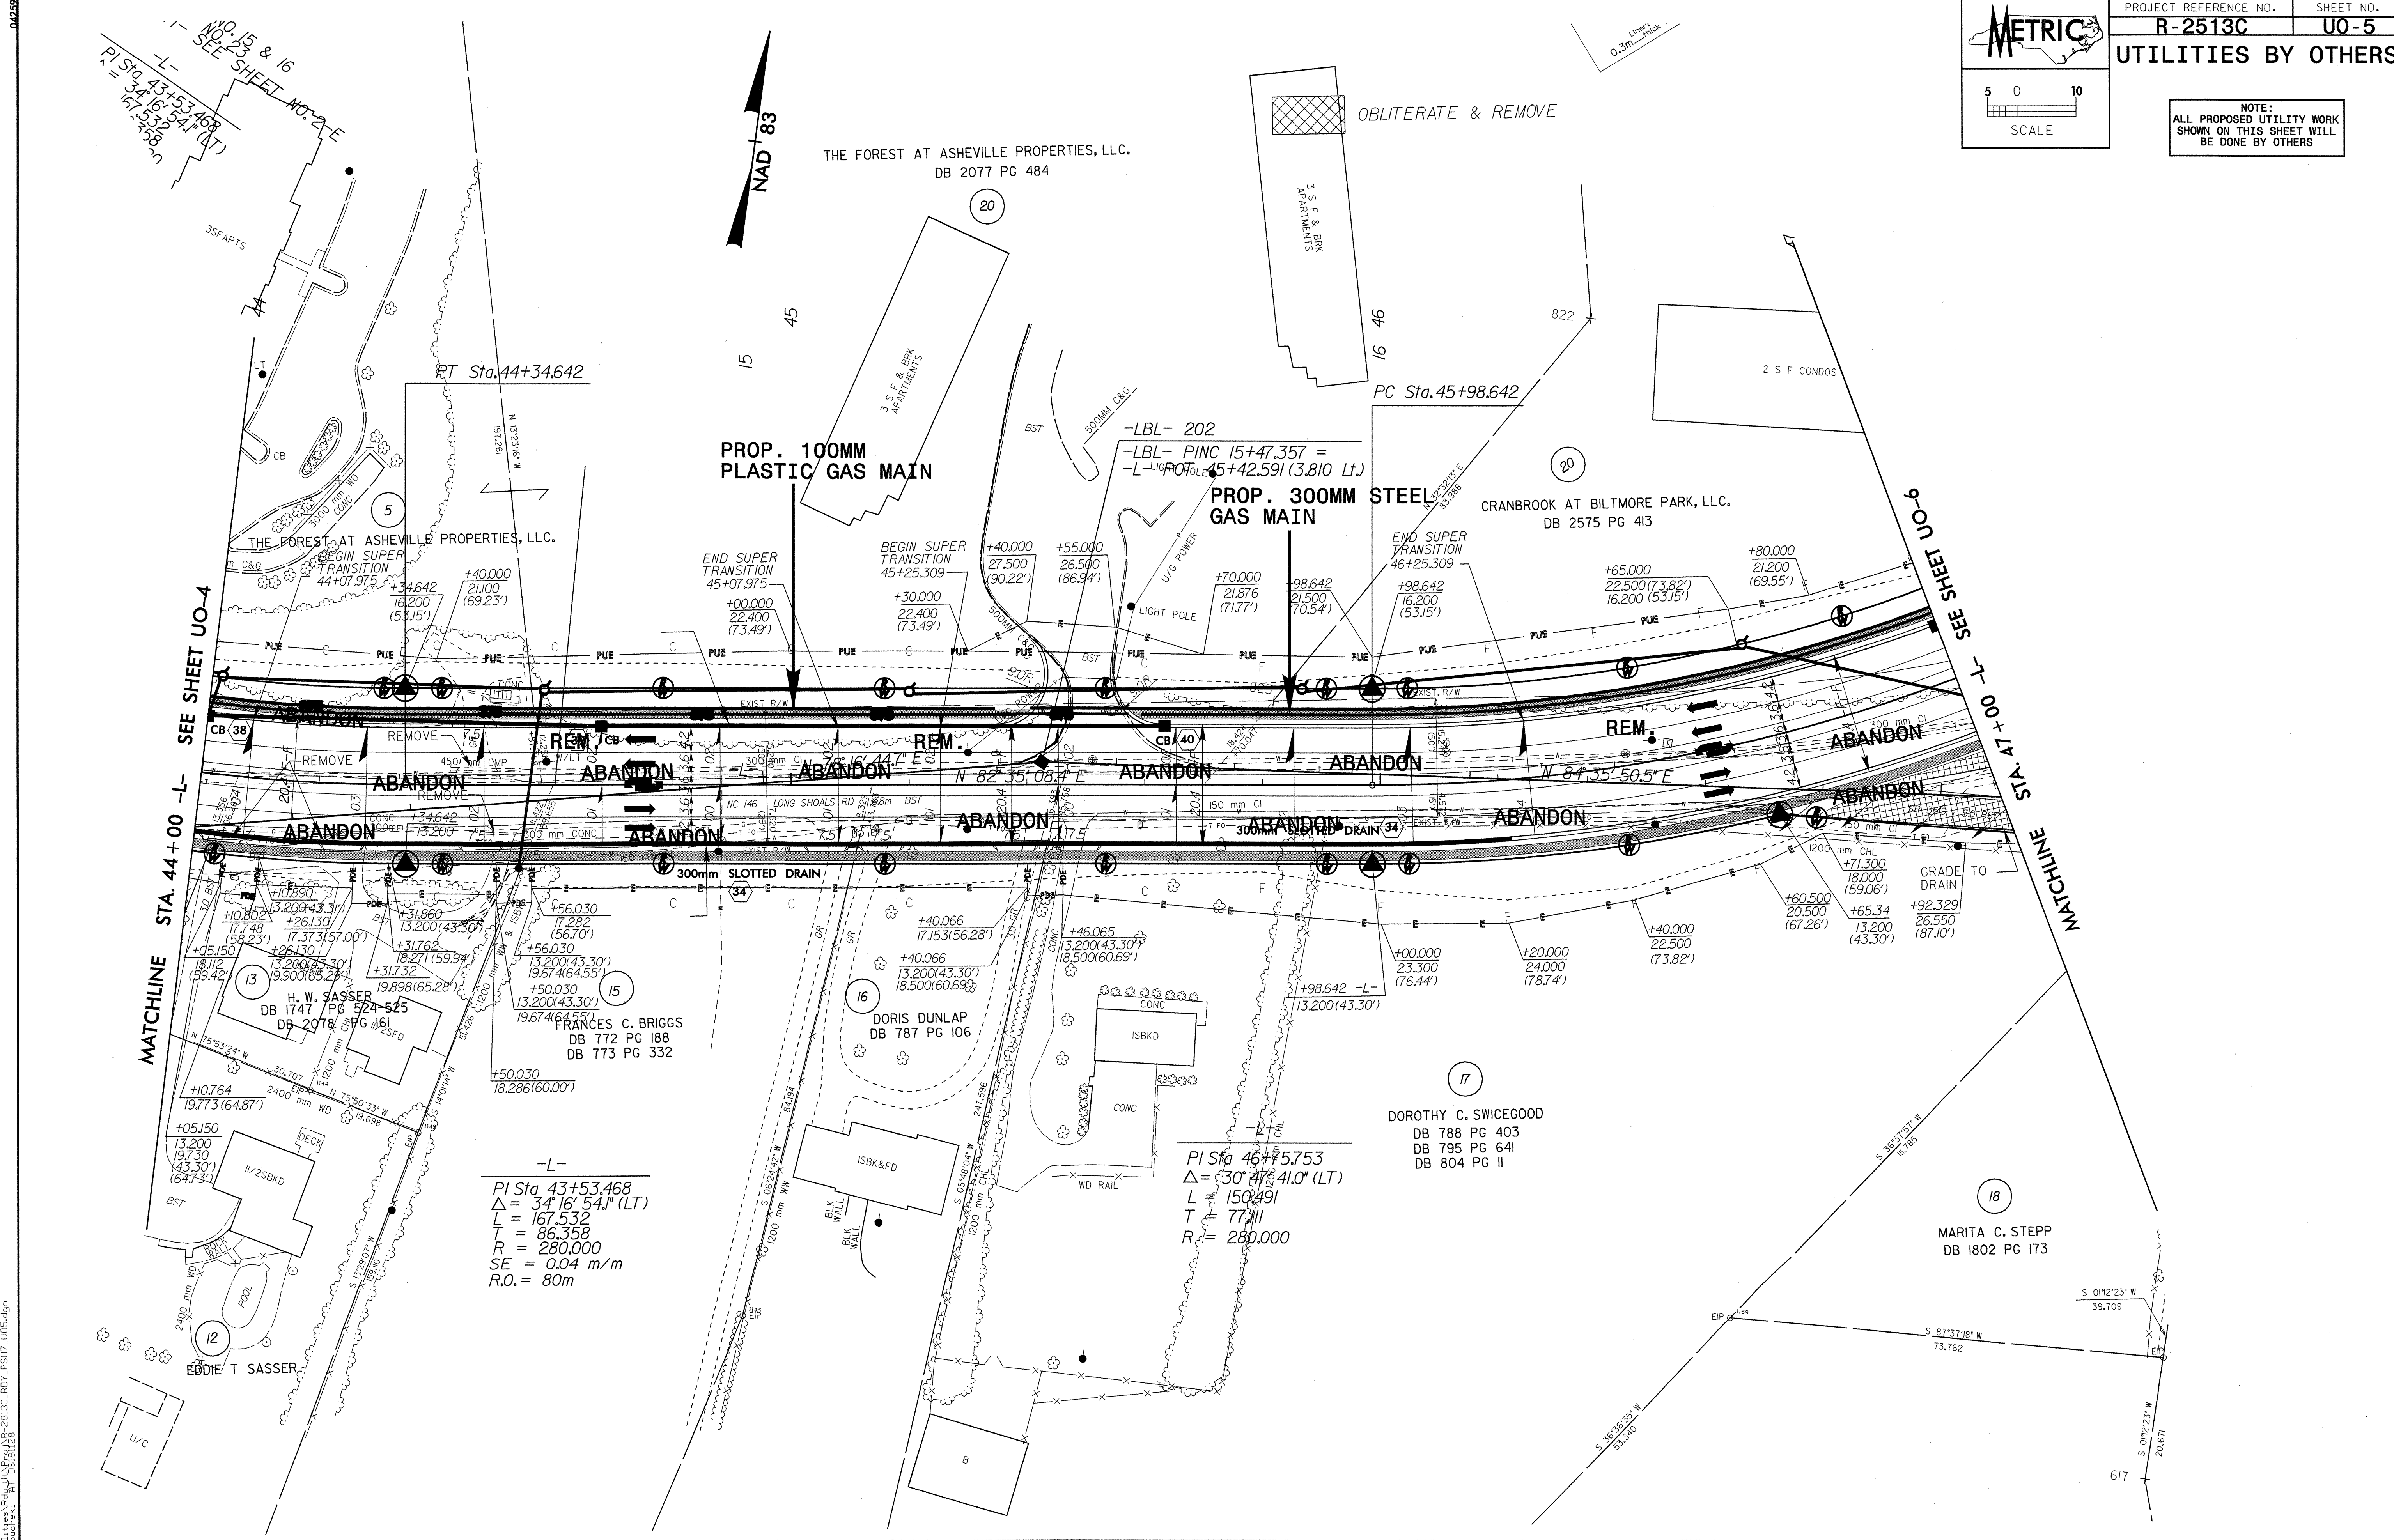

042397
 R:\U\27-APR-2004 08:53 R-2513C_RDY_PSH7_U05.dgn
 27-APR-2004 08:53 R-2513C_RDY_PSH7_U05.dgn
 27-APR-2004 08:53 R-2513C_RDY_PSH7_U05.dgn