


NOTE:  
ALL PROPOSED UTILITY WORK  
SHOWN ON THIS SHEET WILL  
BE DONE BY OTHERS

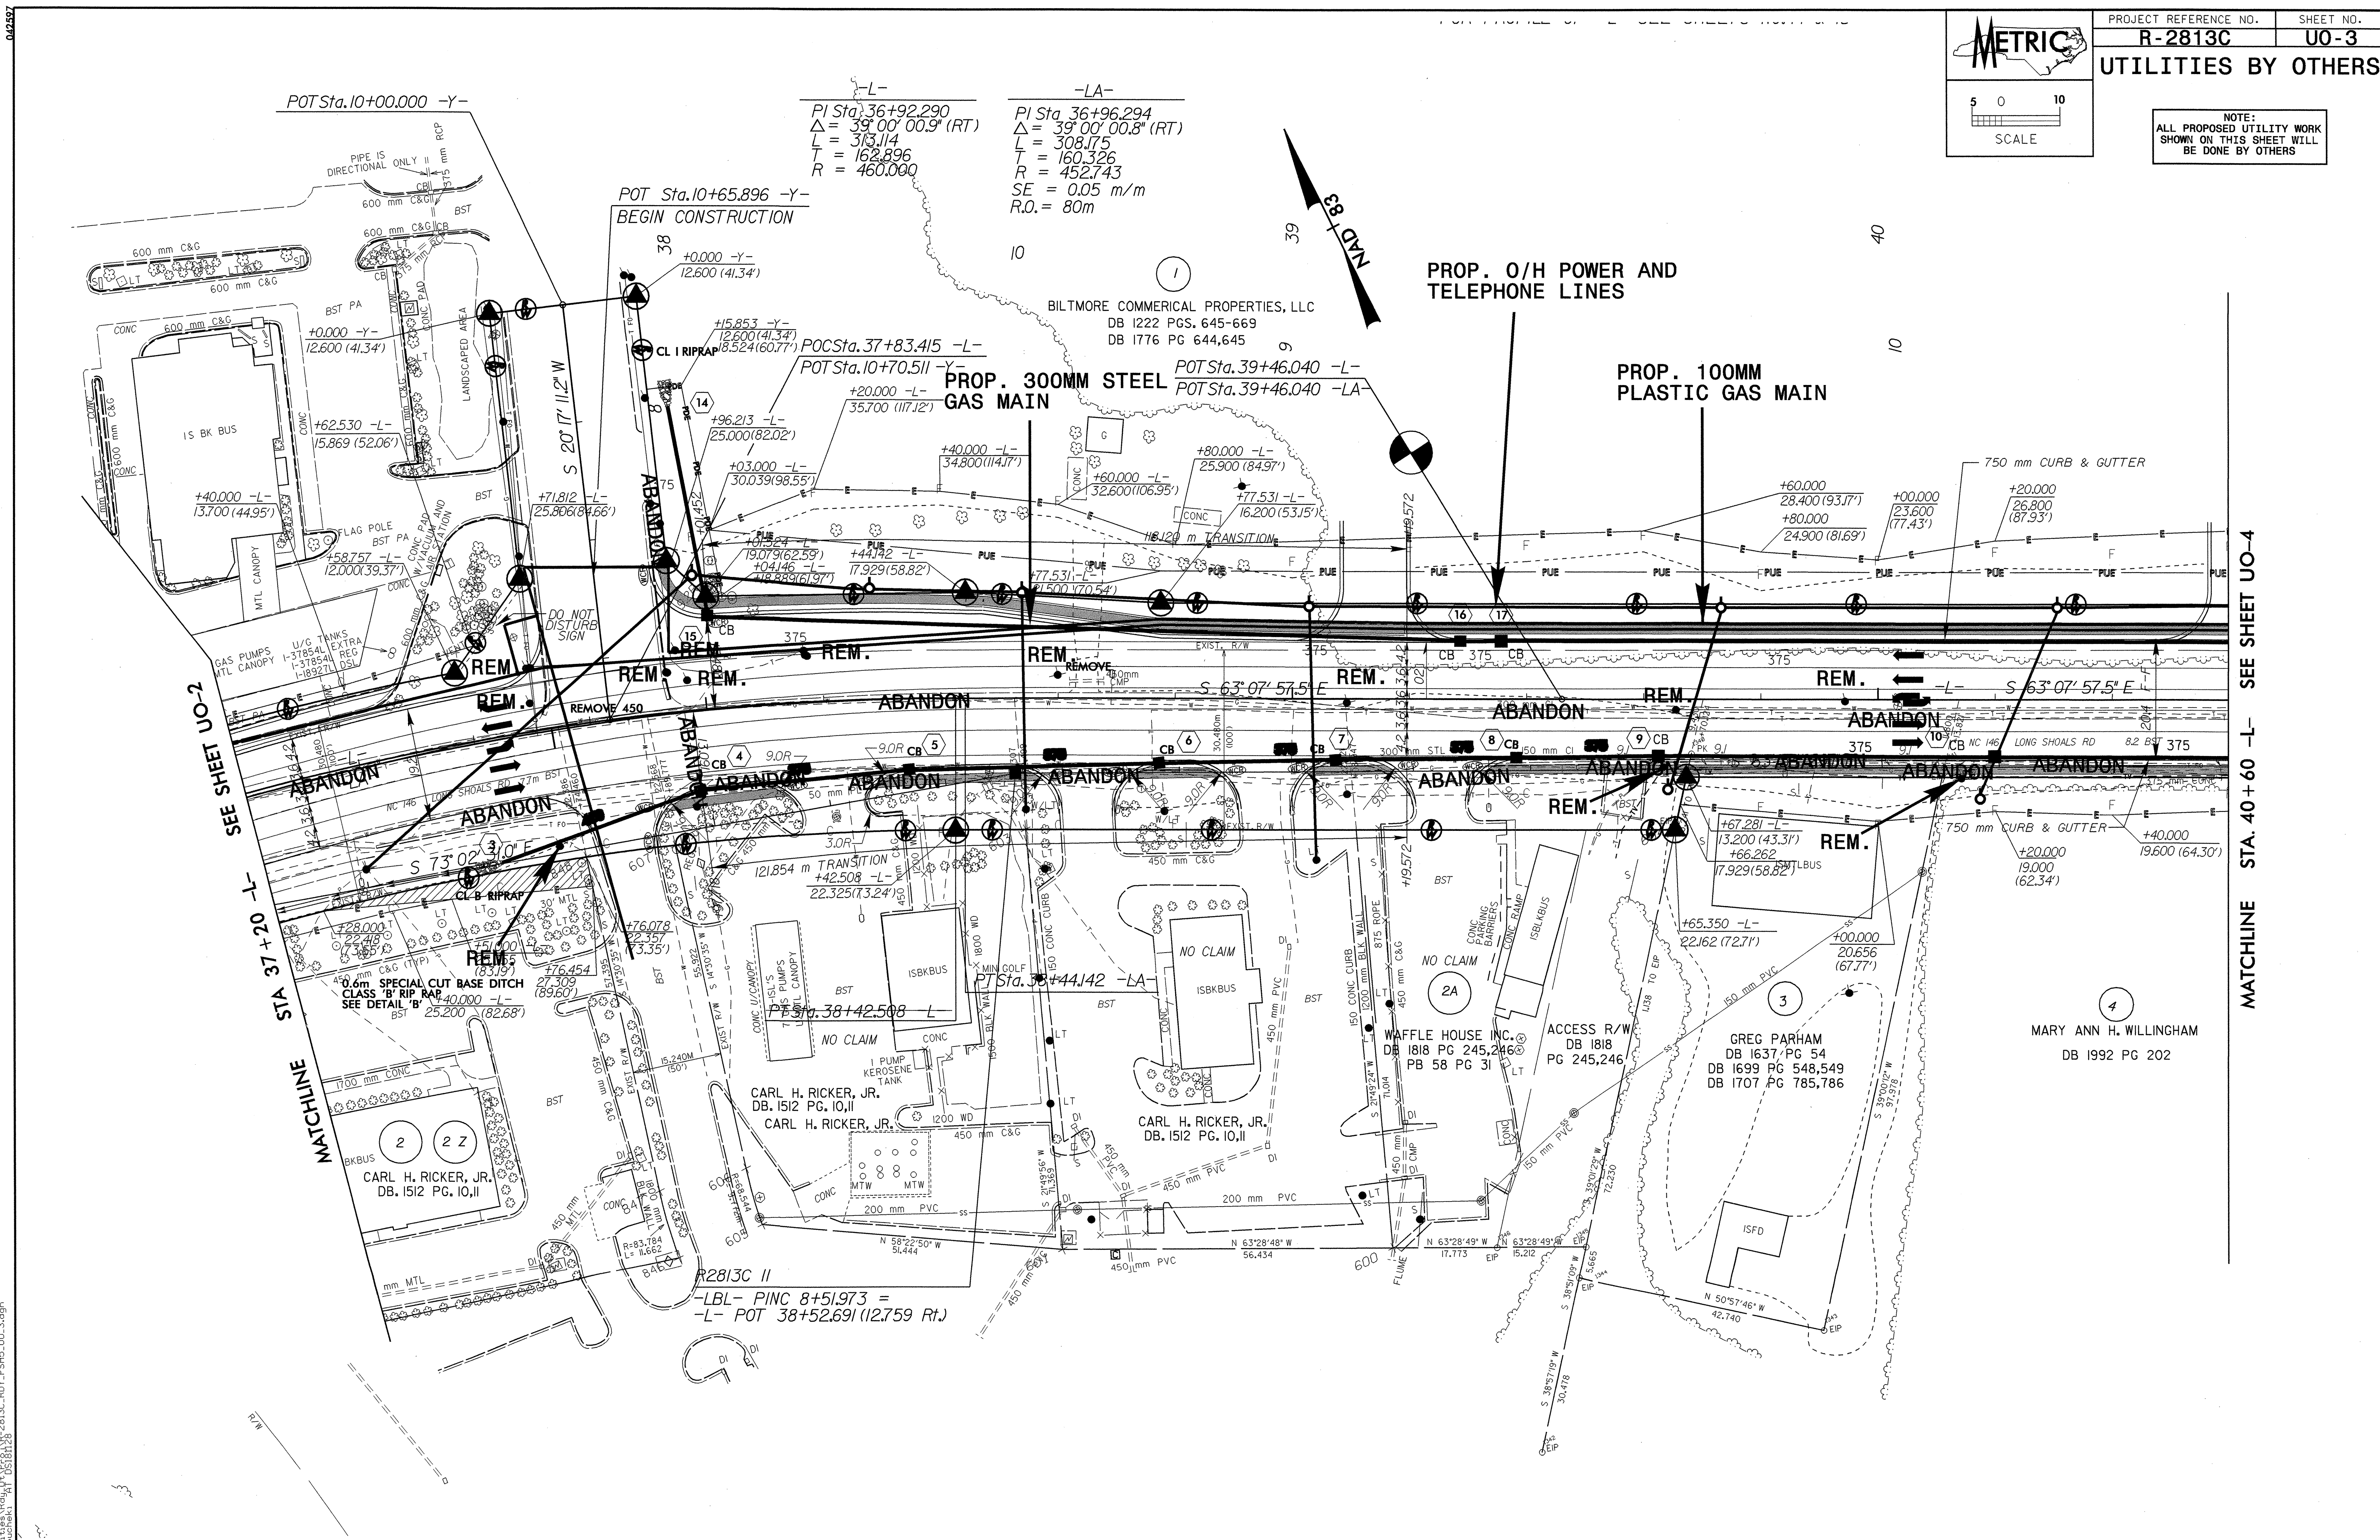

SEE SHEET UO-2

MATCHLINE STA 37+20 -L-

MATCHLINE STA. 40+60 -L- SEE SHEET UO-4

04252  
 R:\Projects\2813C\Drawings\U0-3.dwg  
 08/27/2014 10:08:53  
 R:\Users\jrh\OneDrive\Documents\2813C\Drawings\U0-3.dwg  
 08/27/2014 10:08:53