


 1 0 2 VERTICAL 5 0 10 HORIZONTAL	PROJECT REFERENCE NO. R-2813C	SHEET NO. UC-18
	R/W SHEET NO.	
	 Kimley-Horn and Associates, Inc. ©, 2003	

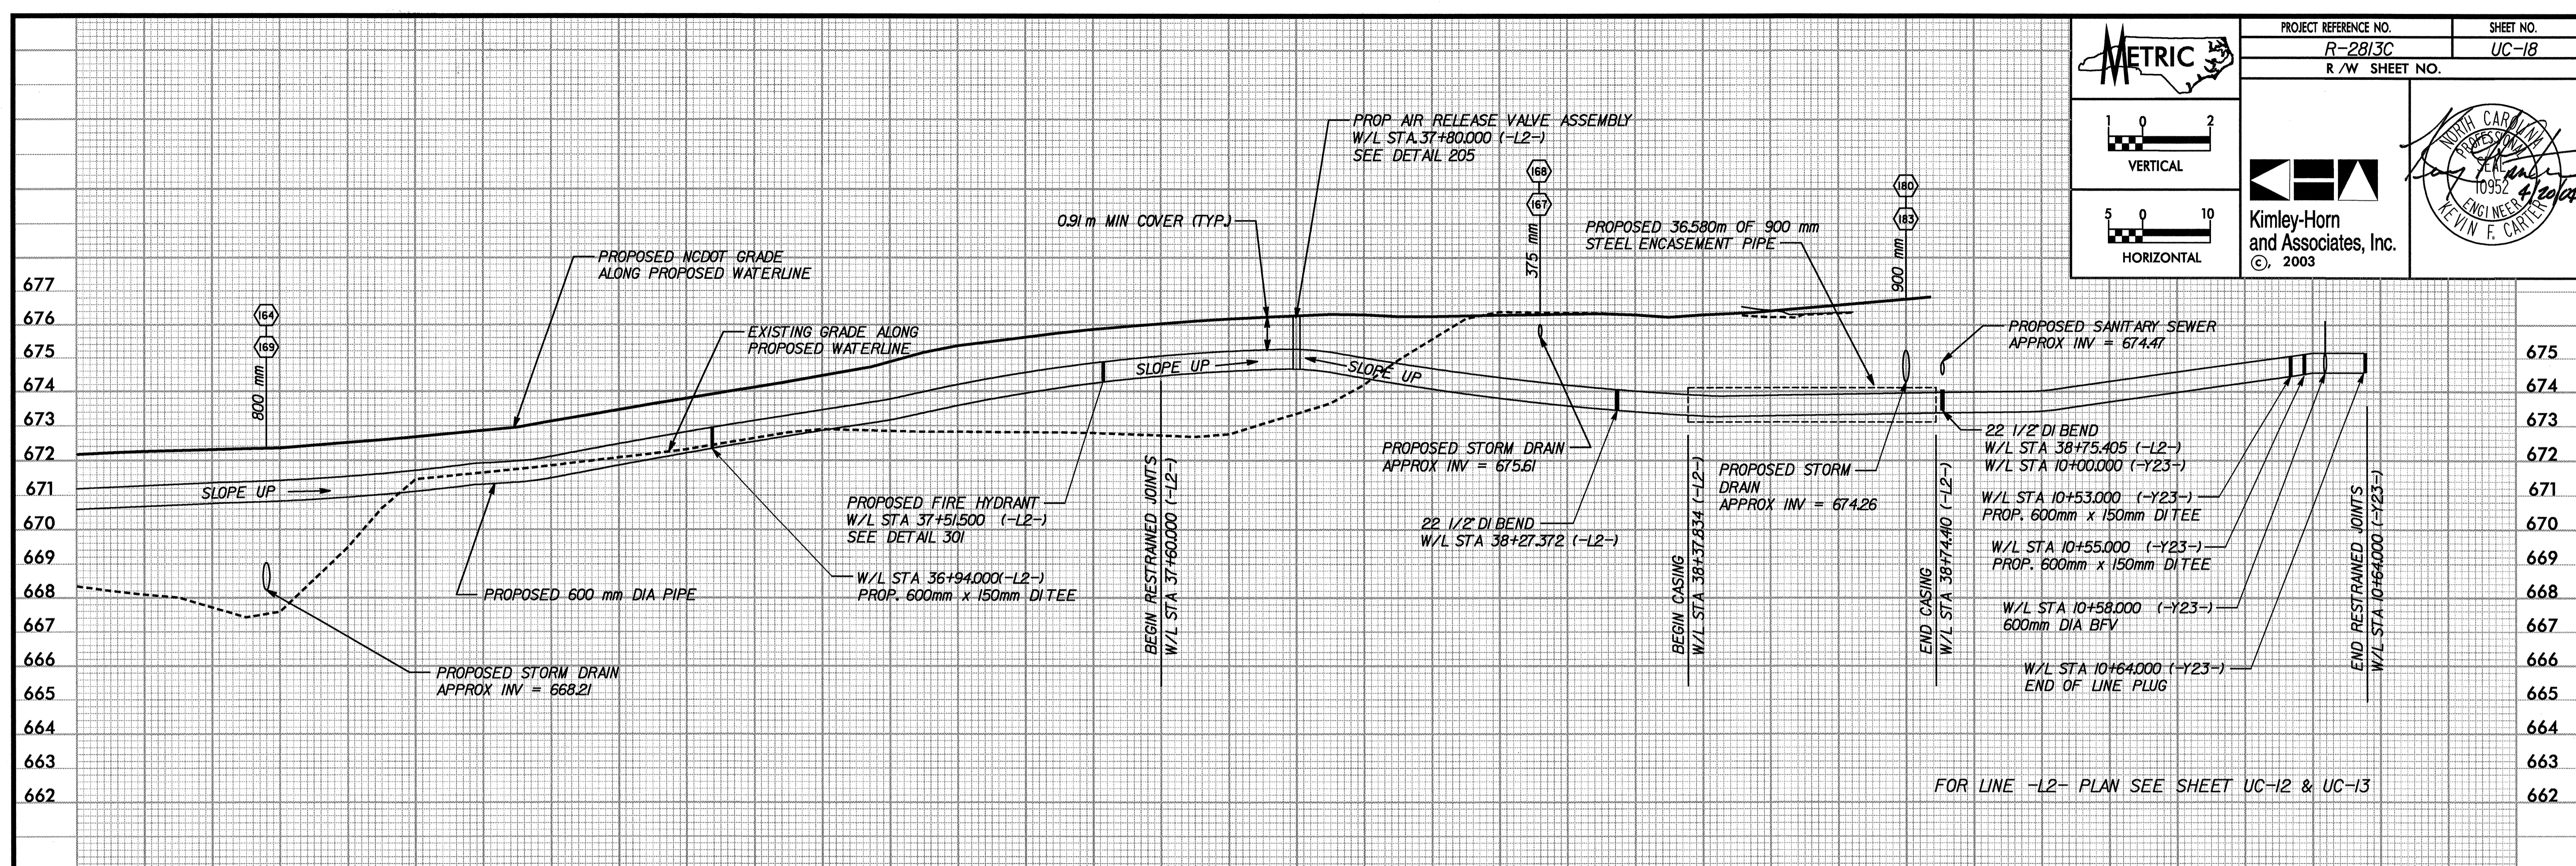

36 +20 +40 +60 +80 37 +20 +40 +60 +80 38 +20 +40 +60 10+00 +20 +40 +60

FOR LINE -L2- PLAN SEE SHEET UC-12 & UC-13

04/20/2004 10:04:45 AM R:\01223600\Plan\N2813C\UC18.UPR