
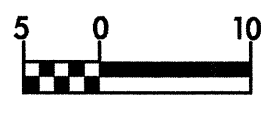

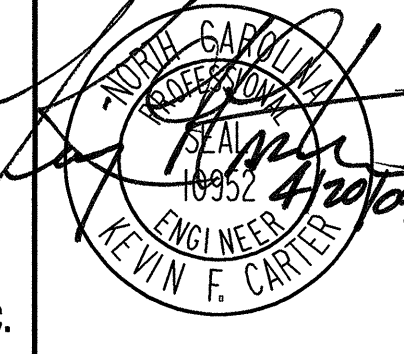
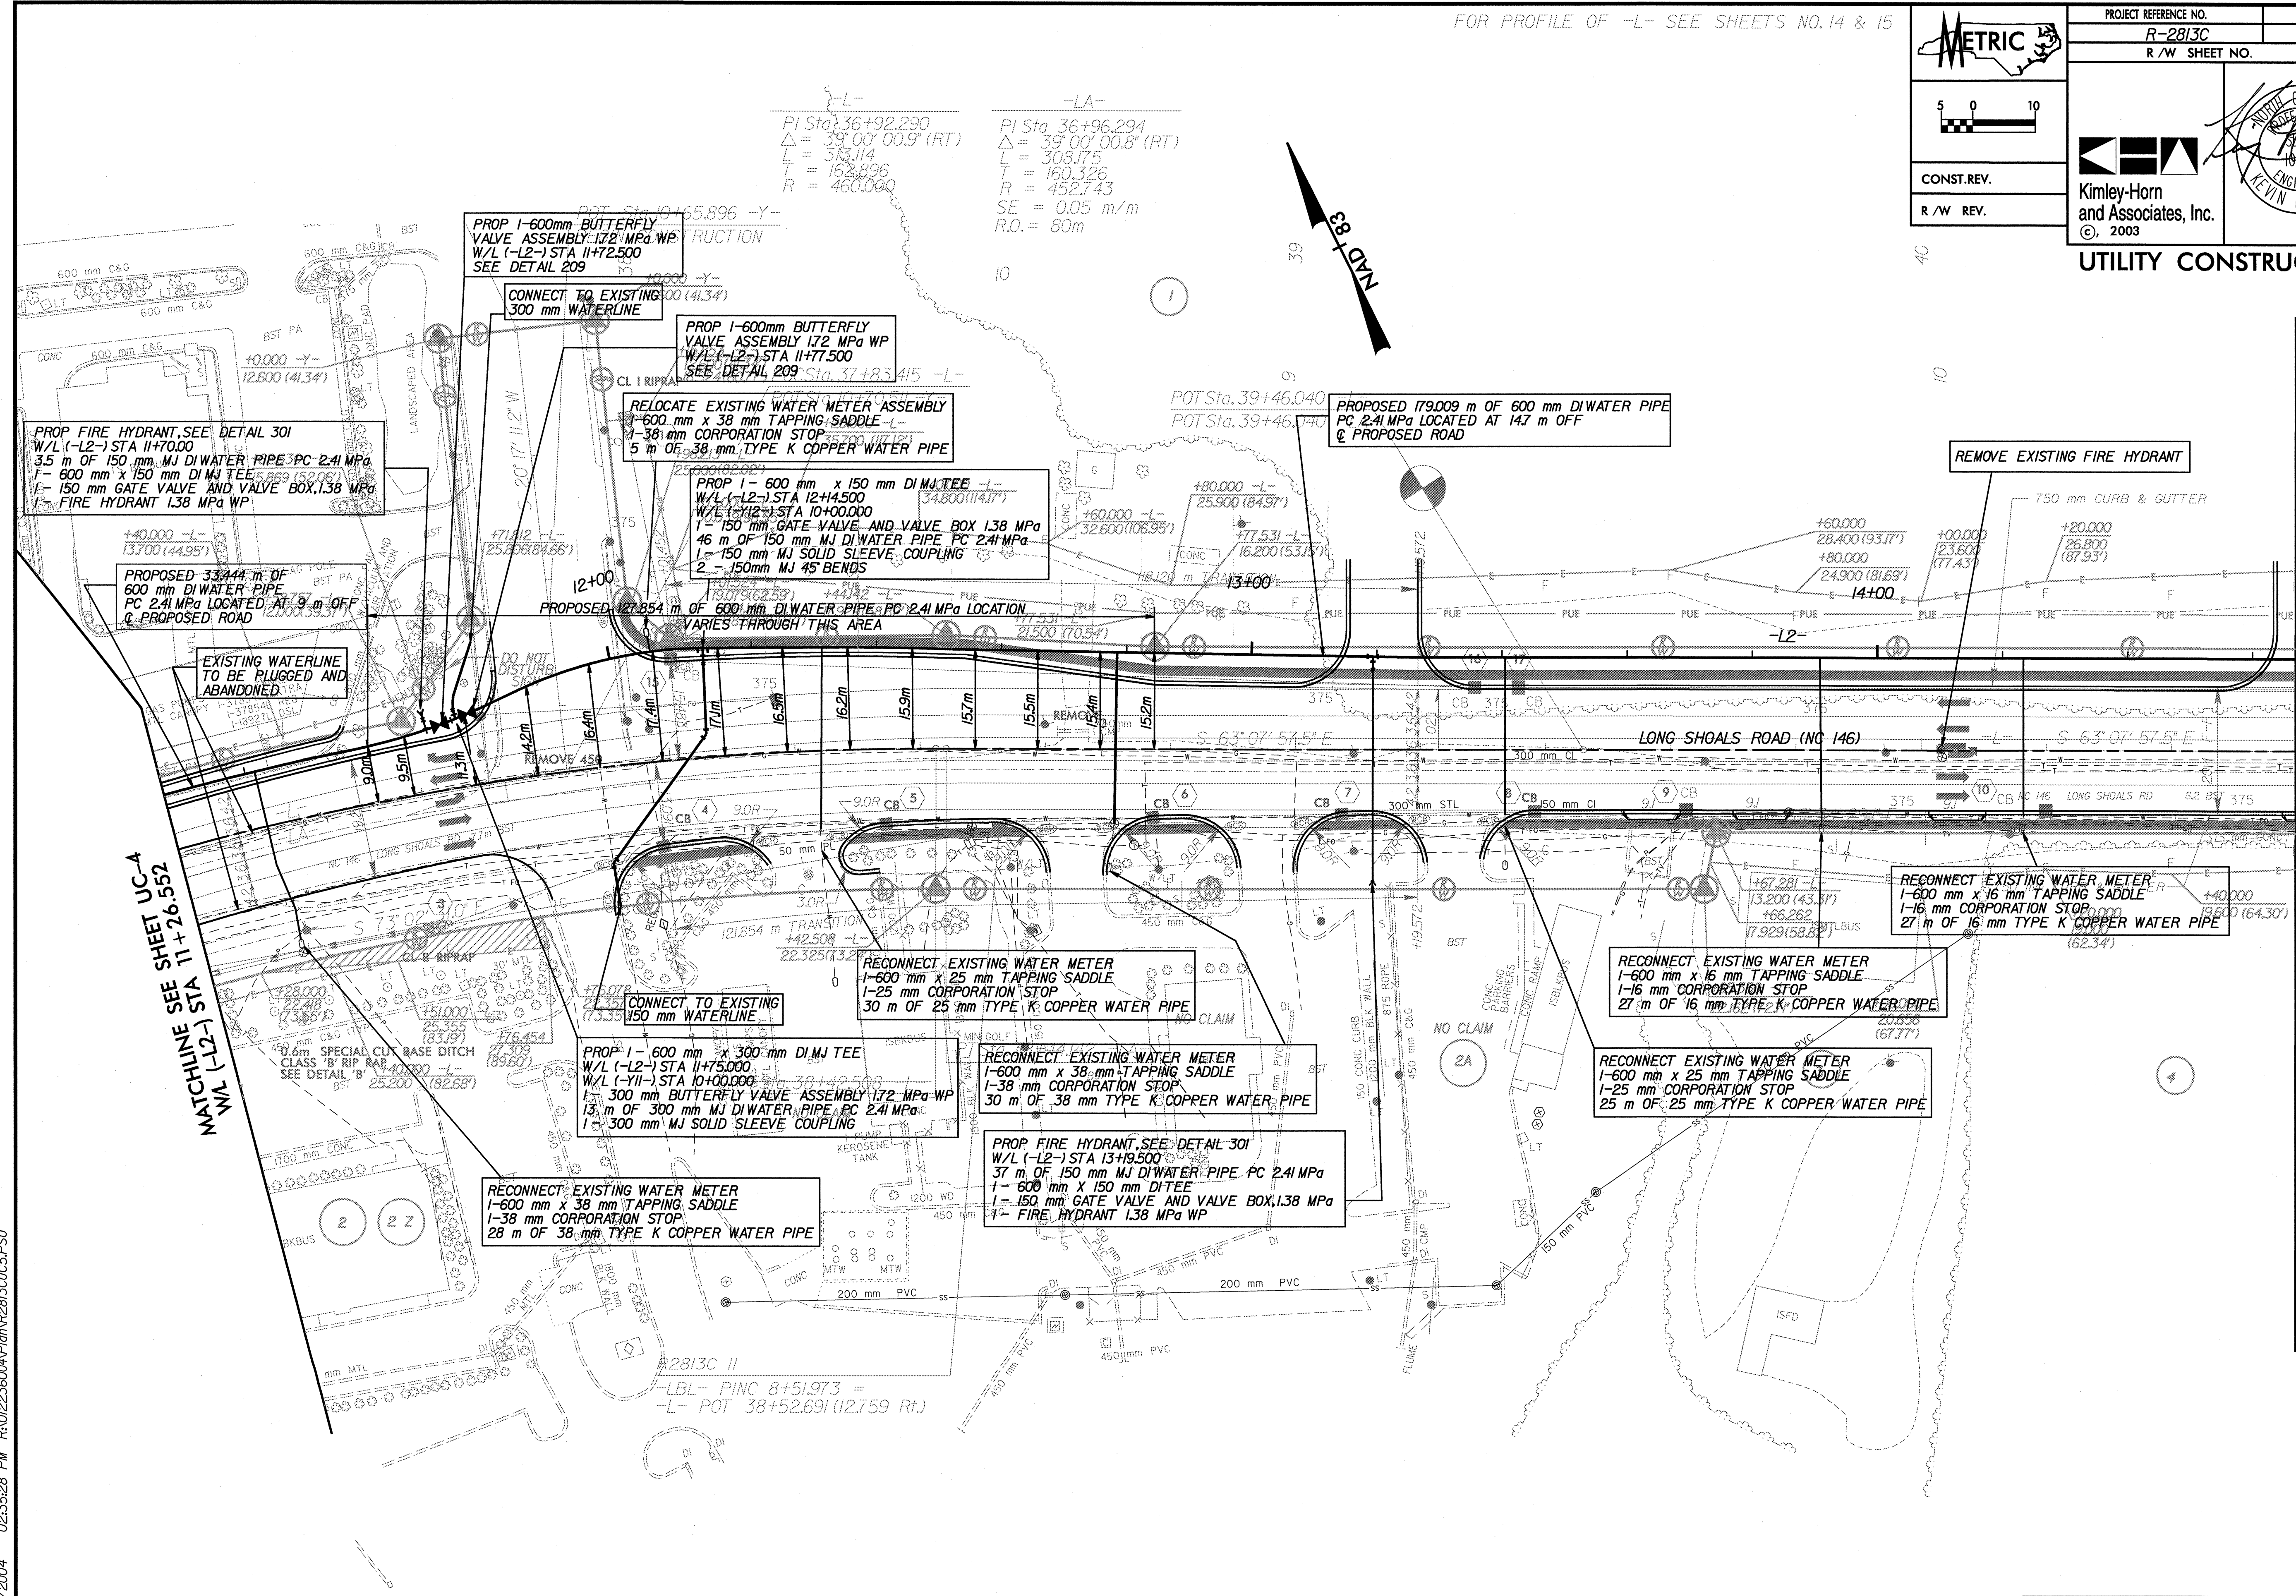


FOR PROFILE OF -L- SEE SHEETS NO. 14 & 15

  CONST. REV.	PROJECT REFERENCE NO.	SHEET NO.
	R-2813C	UC-5
R/W REV.	 Kimley-Horn and Associates, Inc.	
	 KEVIN F. CARTER	
	UTILITY CONSTRUCTION	



MATCHLINE SEE SHEET UC-4
W/L (-L2-) STA 11+26.552

W/L (-L2-) STA 14+66.859
MATCHLINE SEE SHEET UC-6

04/20/2004 02:35:28 PM R:\012236004\Plan\2813C\UC5.PSU

SEE SHEET UC-14 FOR (-L2-) PROFILE