



0.72628

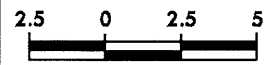

PROJECT REFERENCE NO. R-2813C	SHEET NO. X-47
----------------------------------	-------------------

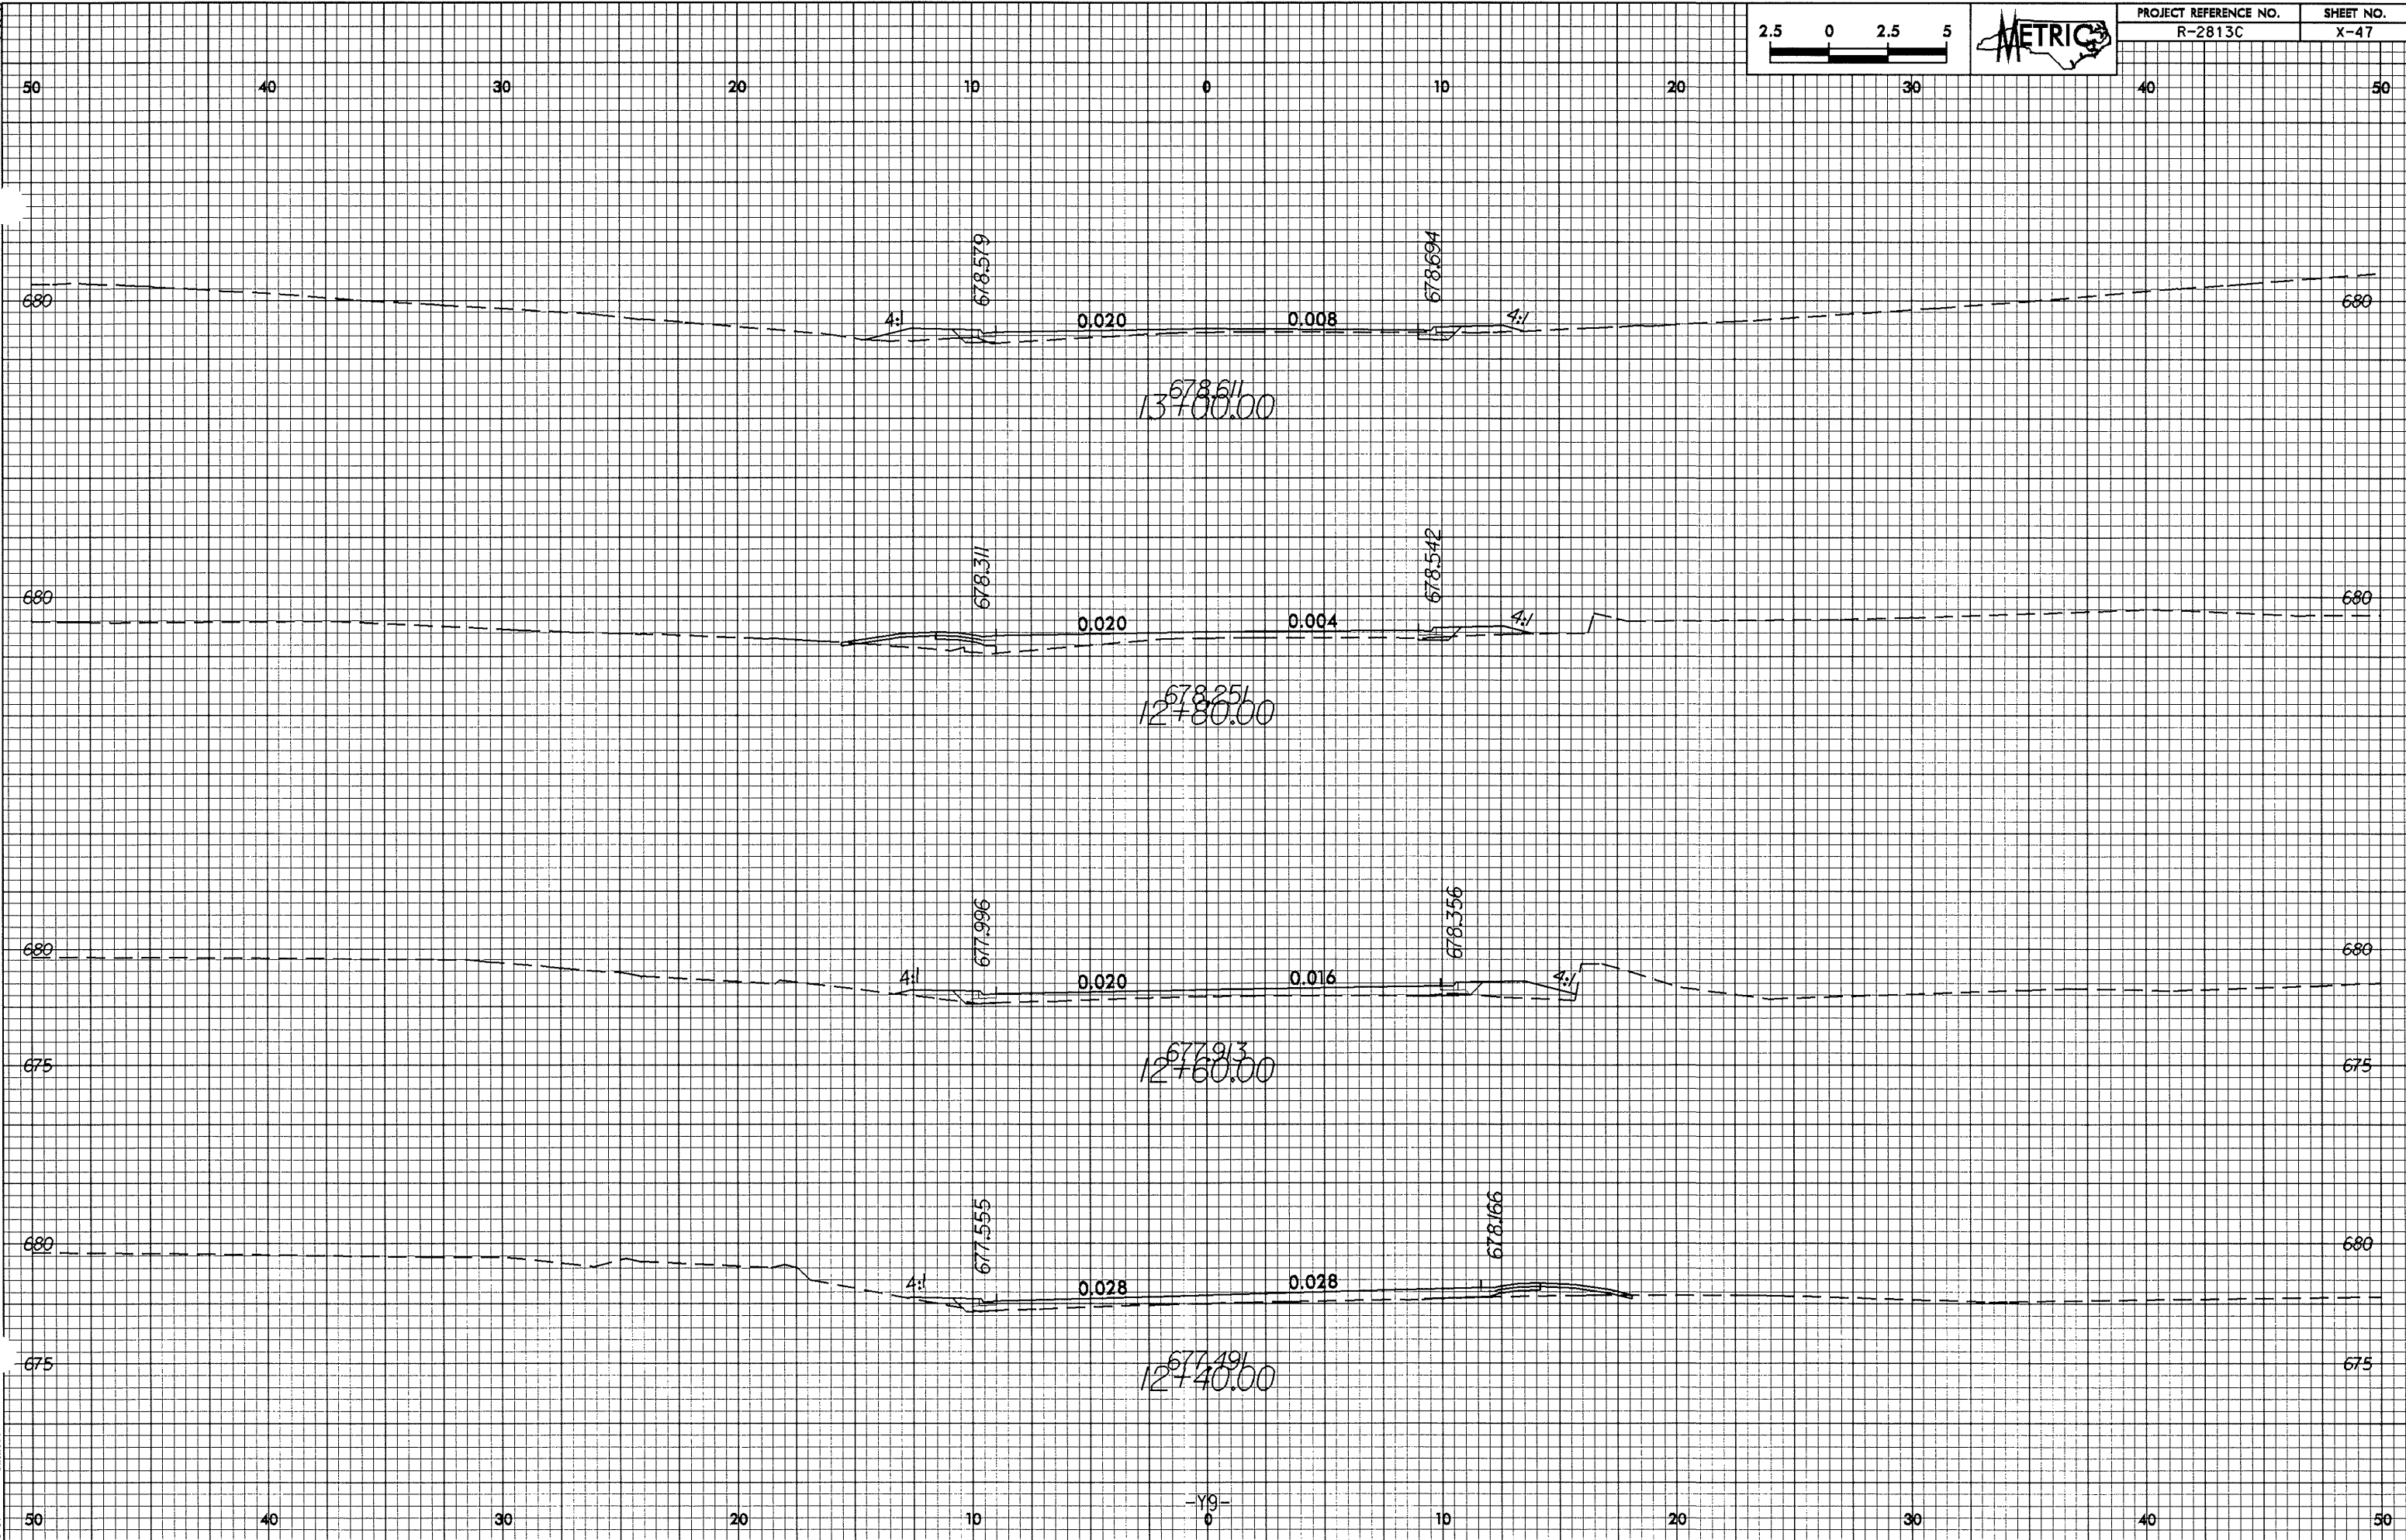

22-DEC-2004 14:13  
 A:\R0212303  
 weamsh